

62880

LEGEND




TEMPORARY PAVEMENT  
SHOWING SLOPE TO  
EXISTING GRADE

EARTH EXCAVATION: 40 SQ.FT  
TOPSOIL EXCAVATION: 0 SQ.FT  
EMBANKMENT: 39 SQ.FT

EARTH EXCAVATION: 26 SQ.FT  
TOPSOIL EXCAVATION: 0 SQ.FT  
EMBANKMENT: 36 SQ.FT

EARTH EXCAVATION: 13 SQ.FT  
TOPSOIL EXCAVATION: 0 SQ.FT  
EMBANKMENT: 82 SQ.FT

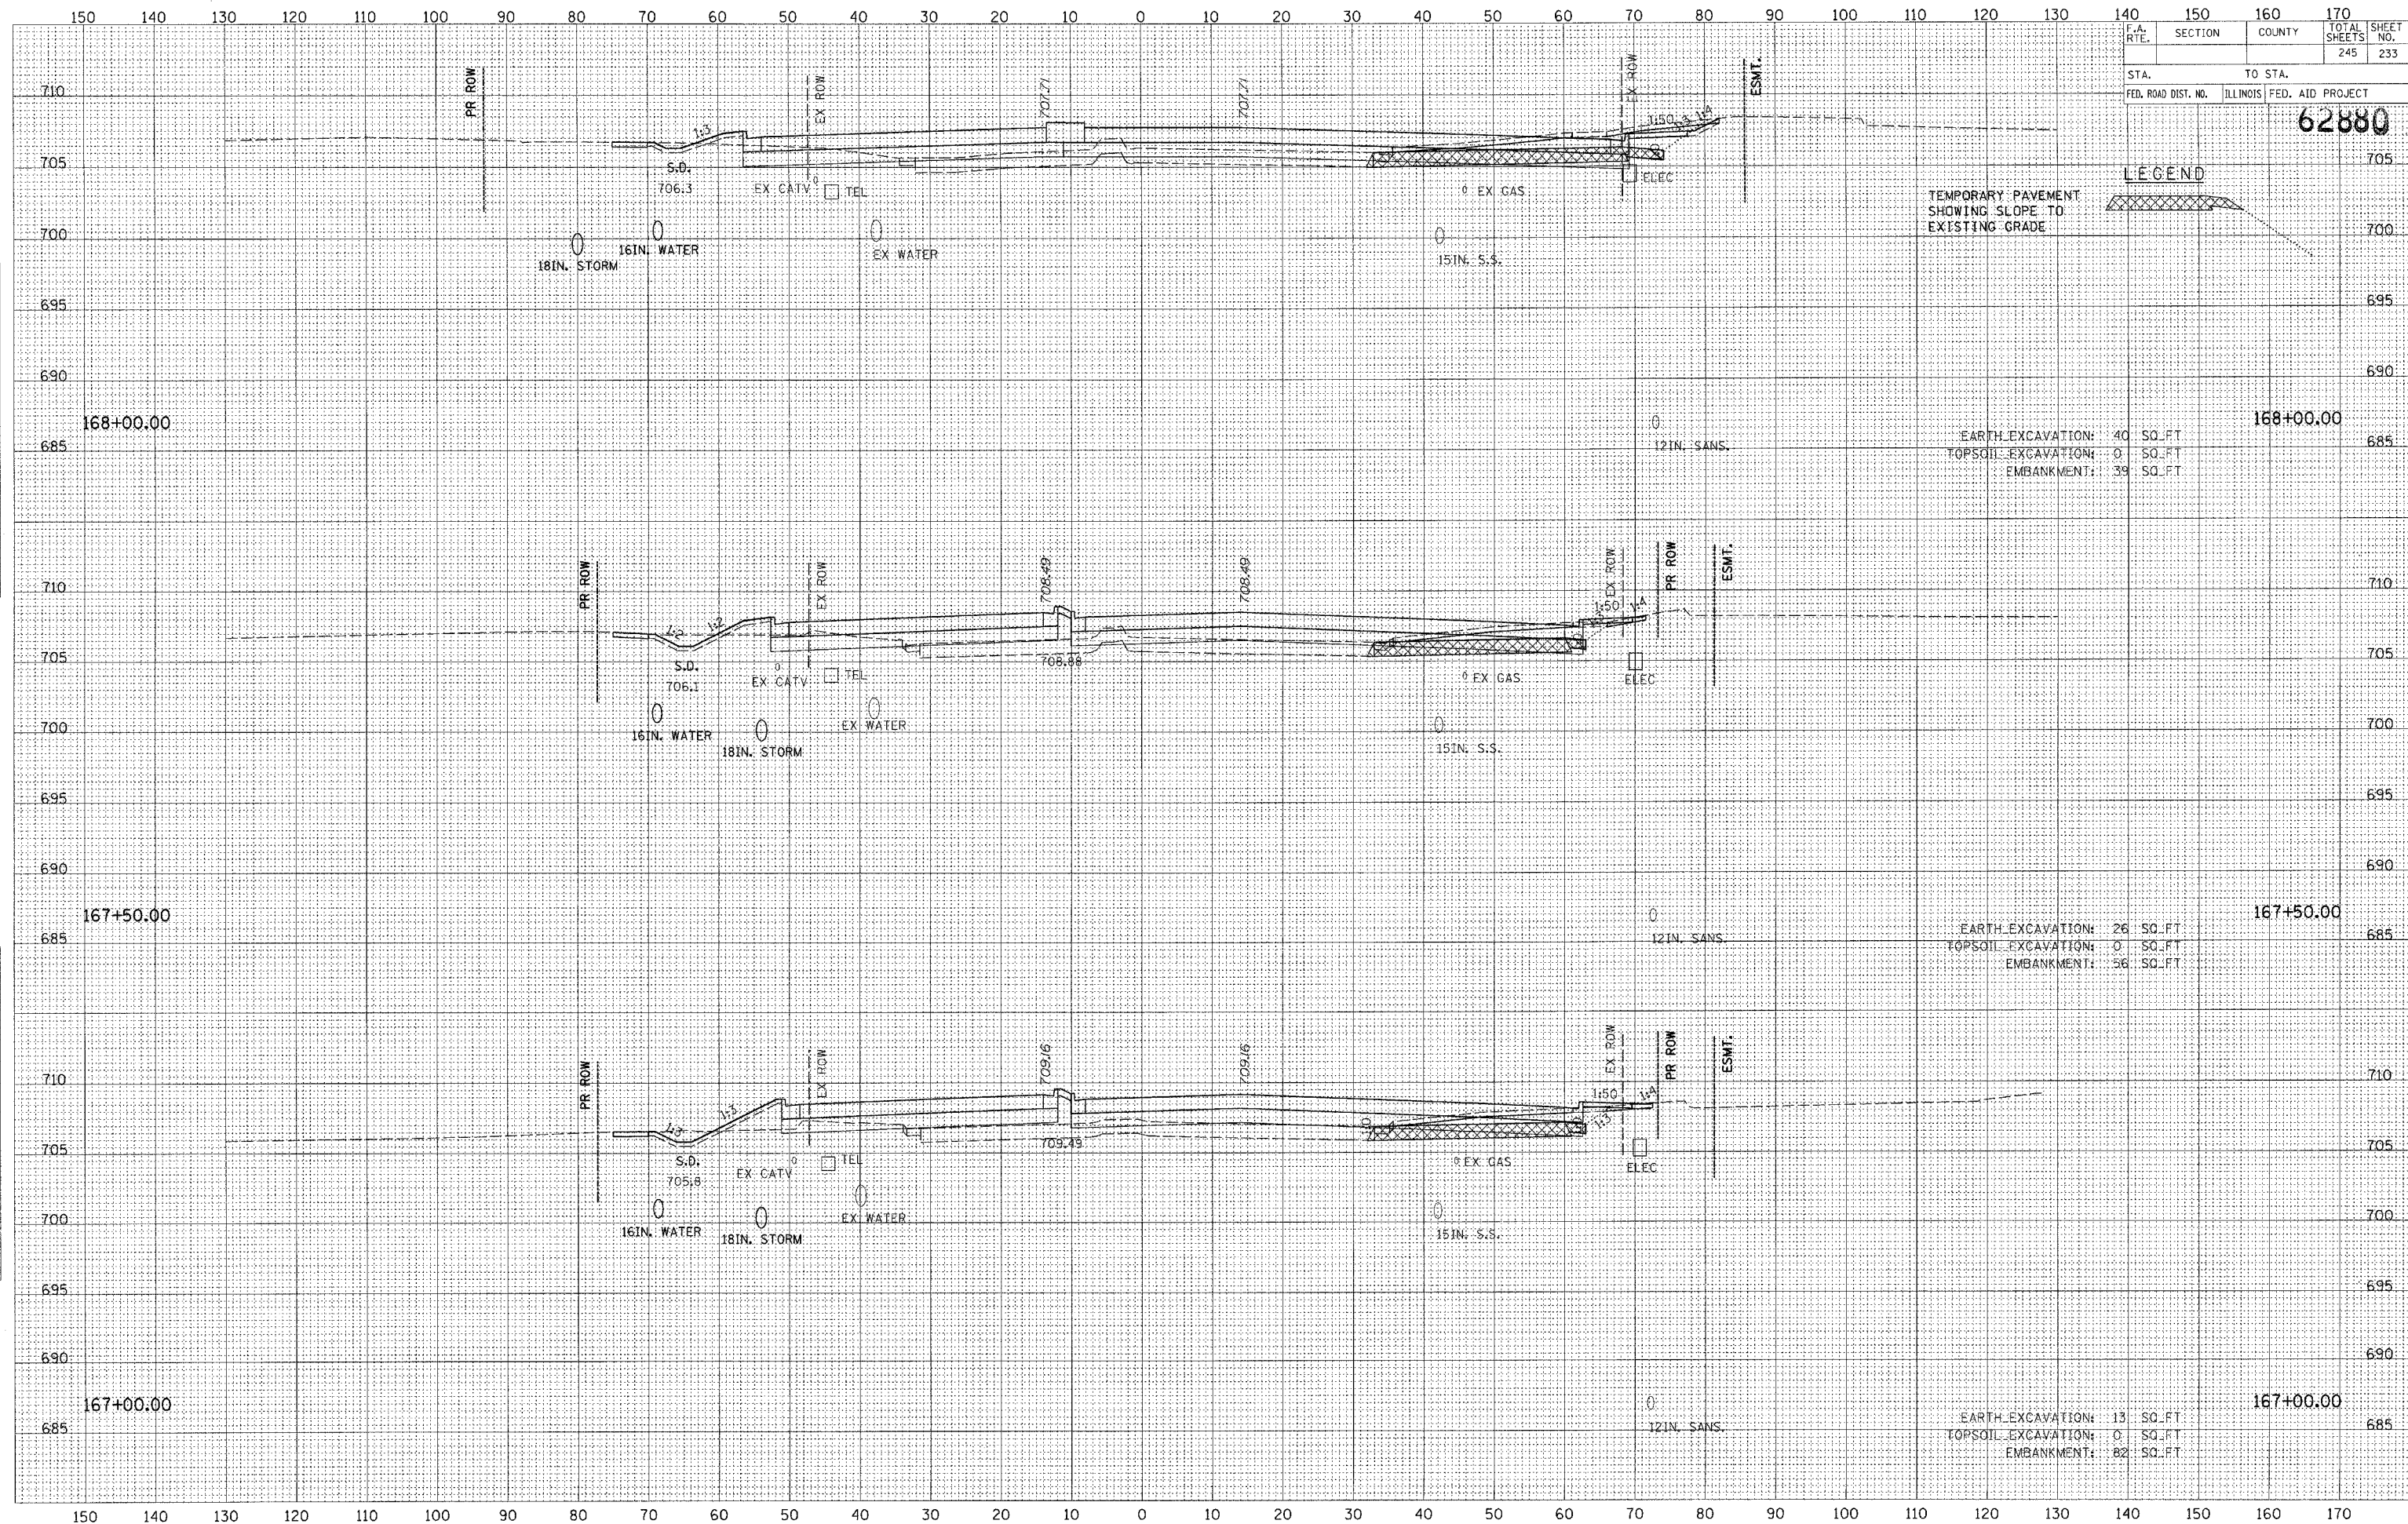

DATE	BY
SURVEYED	BY
TEMPLATE	
NOTE BOOK	
AREAS CHECKED	
NO.	

DATE	BY
ORIGINAL SURVEY	BY
TEMPLATE	
NOTE BOOK	
AREAS CHECKED	
NO.	