

62880


LEGEND



TEMPORARY PAVEMENT SHOWING SLOPE TO EXISTING GRADE

DATE	BY
DATE	BY
DATE	BY
DATE	BY

DATE	BY
DATE	BY
DATE	BY
DATE	BY

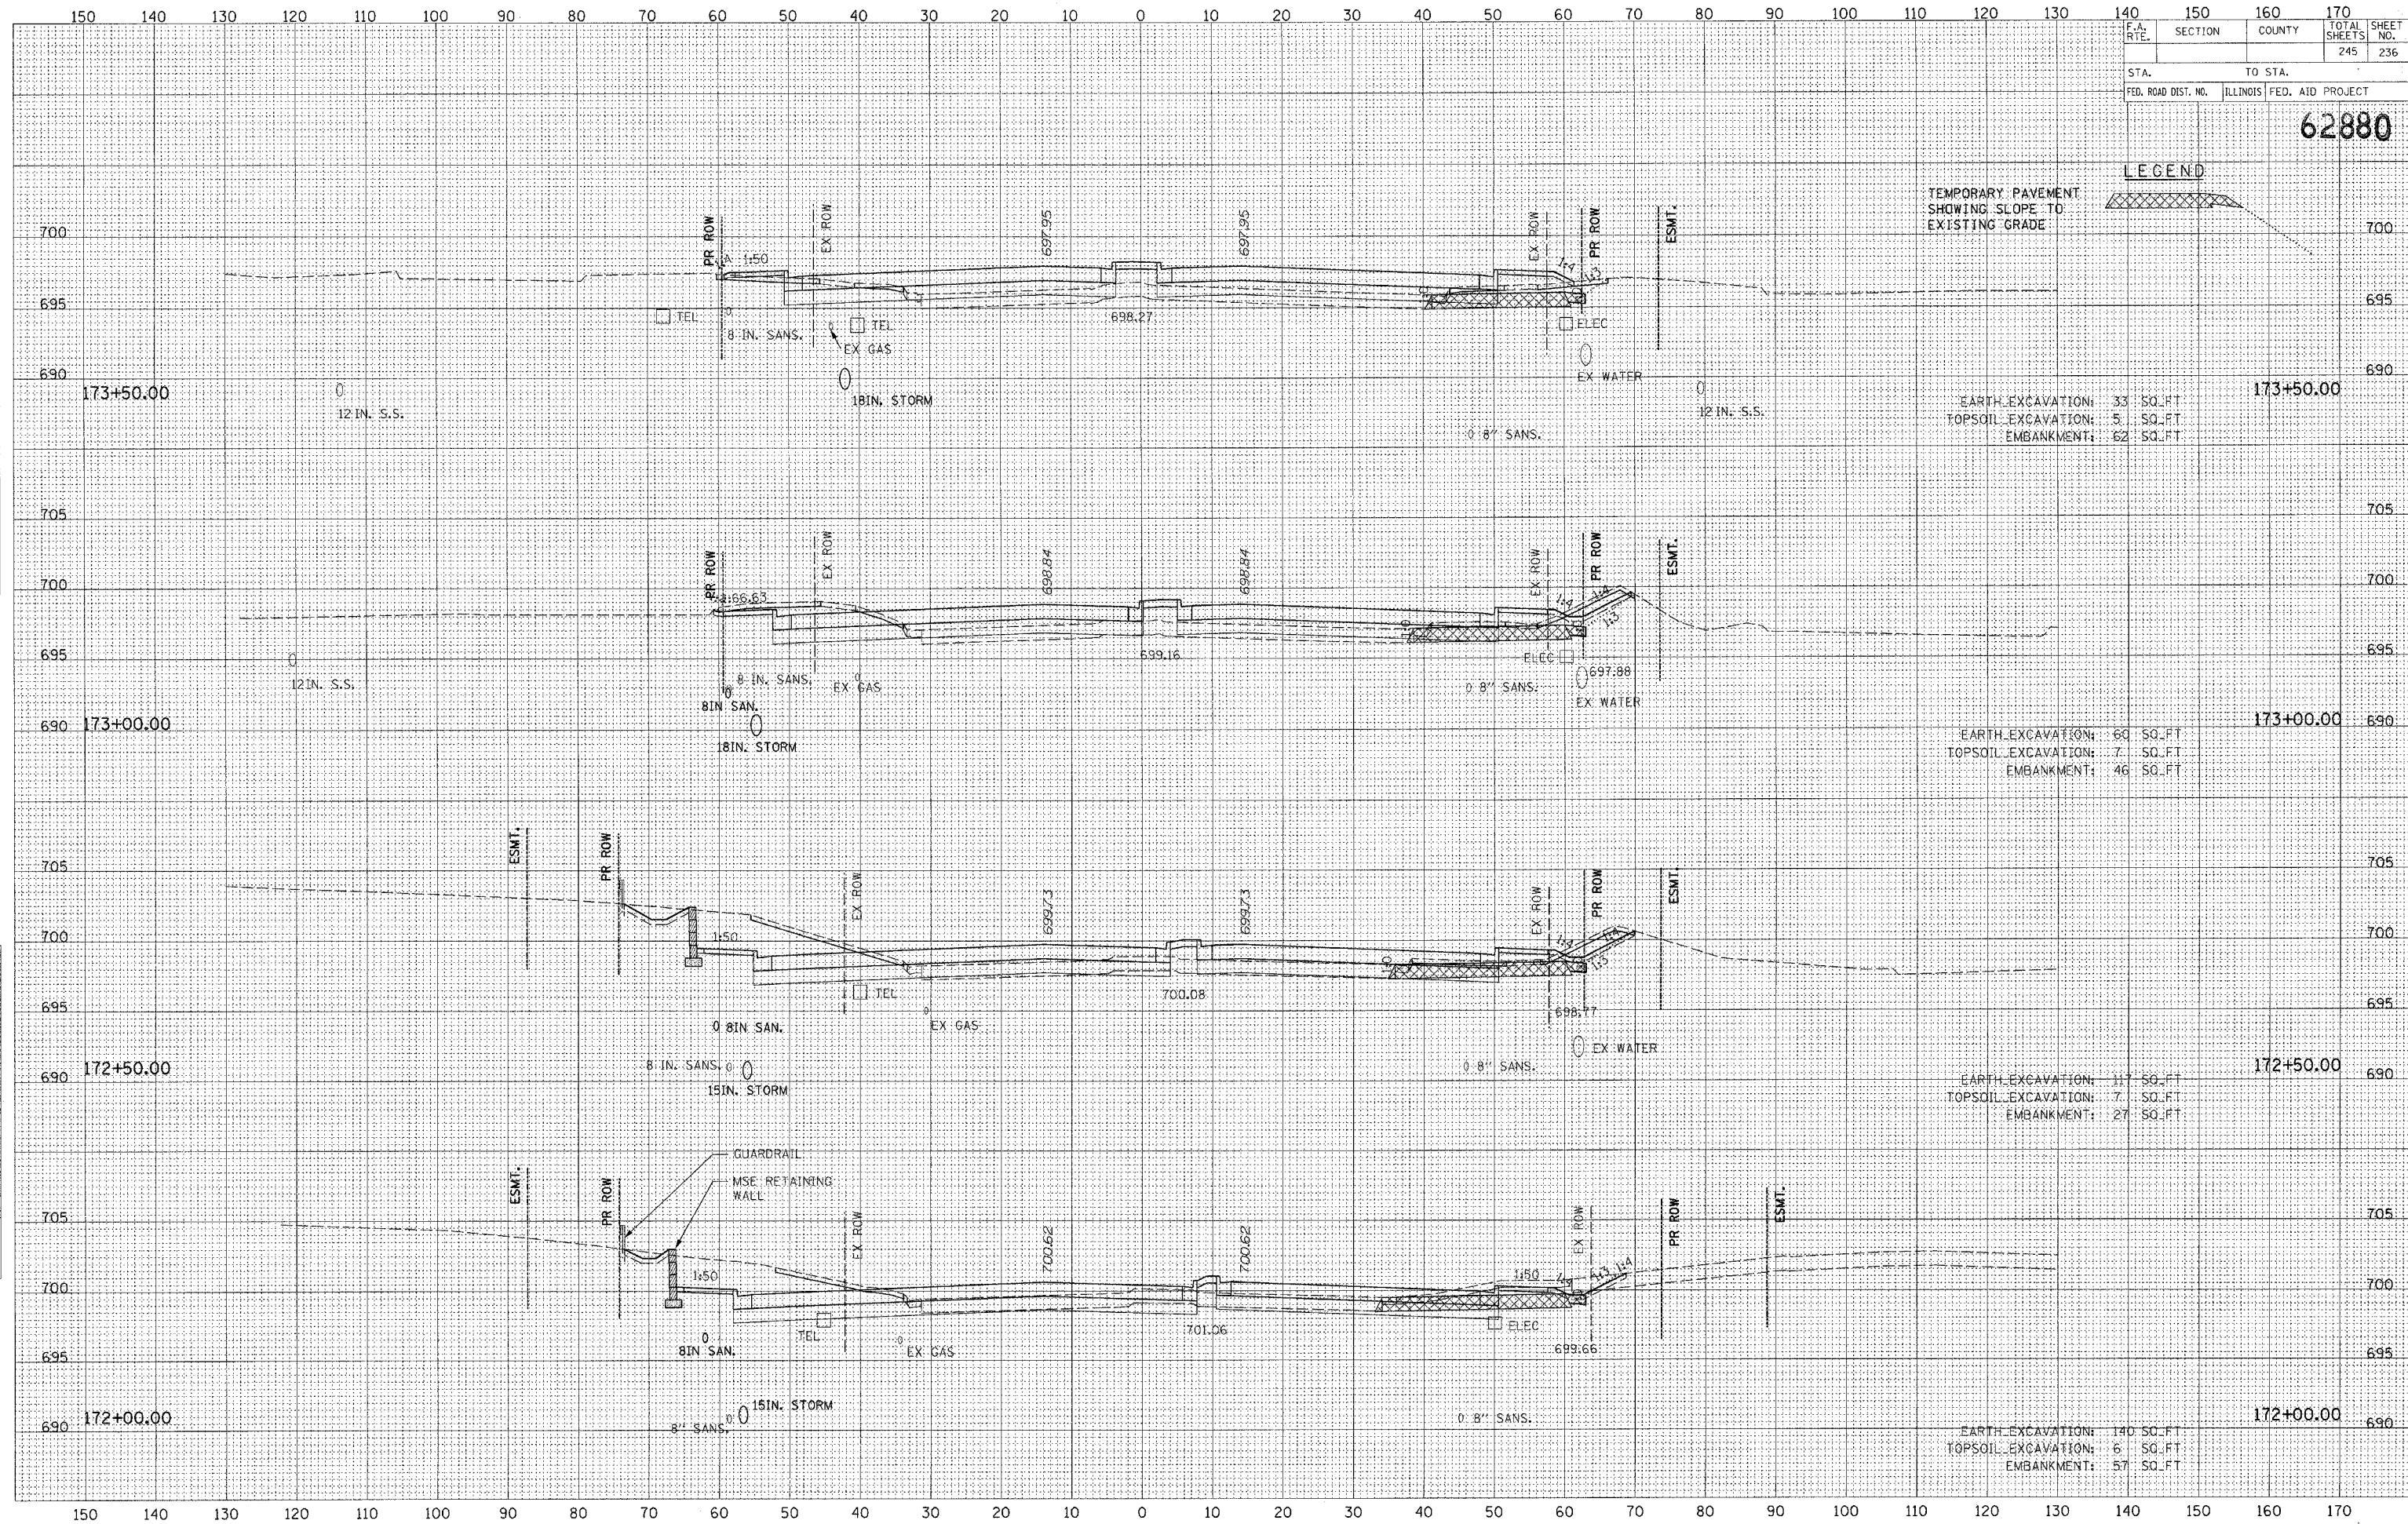

173+50.00	EARTH EXCAVATION:	33 SQ. FT.	173+50.00
	TOPSOIL EXCAVATION:	5 SQ. FT.	
	EMBANKMENT:	62 SQ. FT.	

173+00.00	EARTH EXCAVATION:	60 SQ. FT.	173+00.00
	TOPSOIL EXCAVATION:	7 SQ. FT.	
	EMBANKMENT:	46 SQ. FT.	

172+50.00	EARTH EXCAVATION:	17 SQ. FT.	172+50.00
	TOPSOIL EXCAVATION:	7 SQ. FT.	
	EMBANKMENT:	27 SQ. FT.	

172+00.00	EARTH EXCAVATION:	140 SQ. FT.	172+00.00
	TOPSOIL EXCAVATION:	6 SQ. FT.	
	EMBANKMENT:	57 SQ. FT.	