


F.A. RTE.	SECTION	COUNTY	TOTAL SHEETS	SHEET NO.
			245	237
STA.		TO STA.		
FED. ROAD DIST. NO.		ILLINOIS FED. AID PROJECT		

62880.


LEGEND

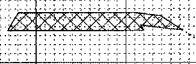

TEMPORARY PAVEMENT
SHOWING SLOPE TO
EXISTING GRADE

DATE	BY
SURVEYED	DATE
NOTE BOOK	NO.
AREAS CHECKED	

DATE	BY
ORIGINAL SURVEY	DATE
NOTE BOOK	NO.
AREAS CHECKED	

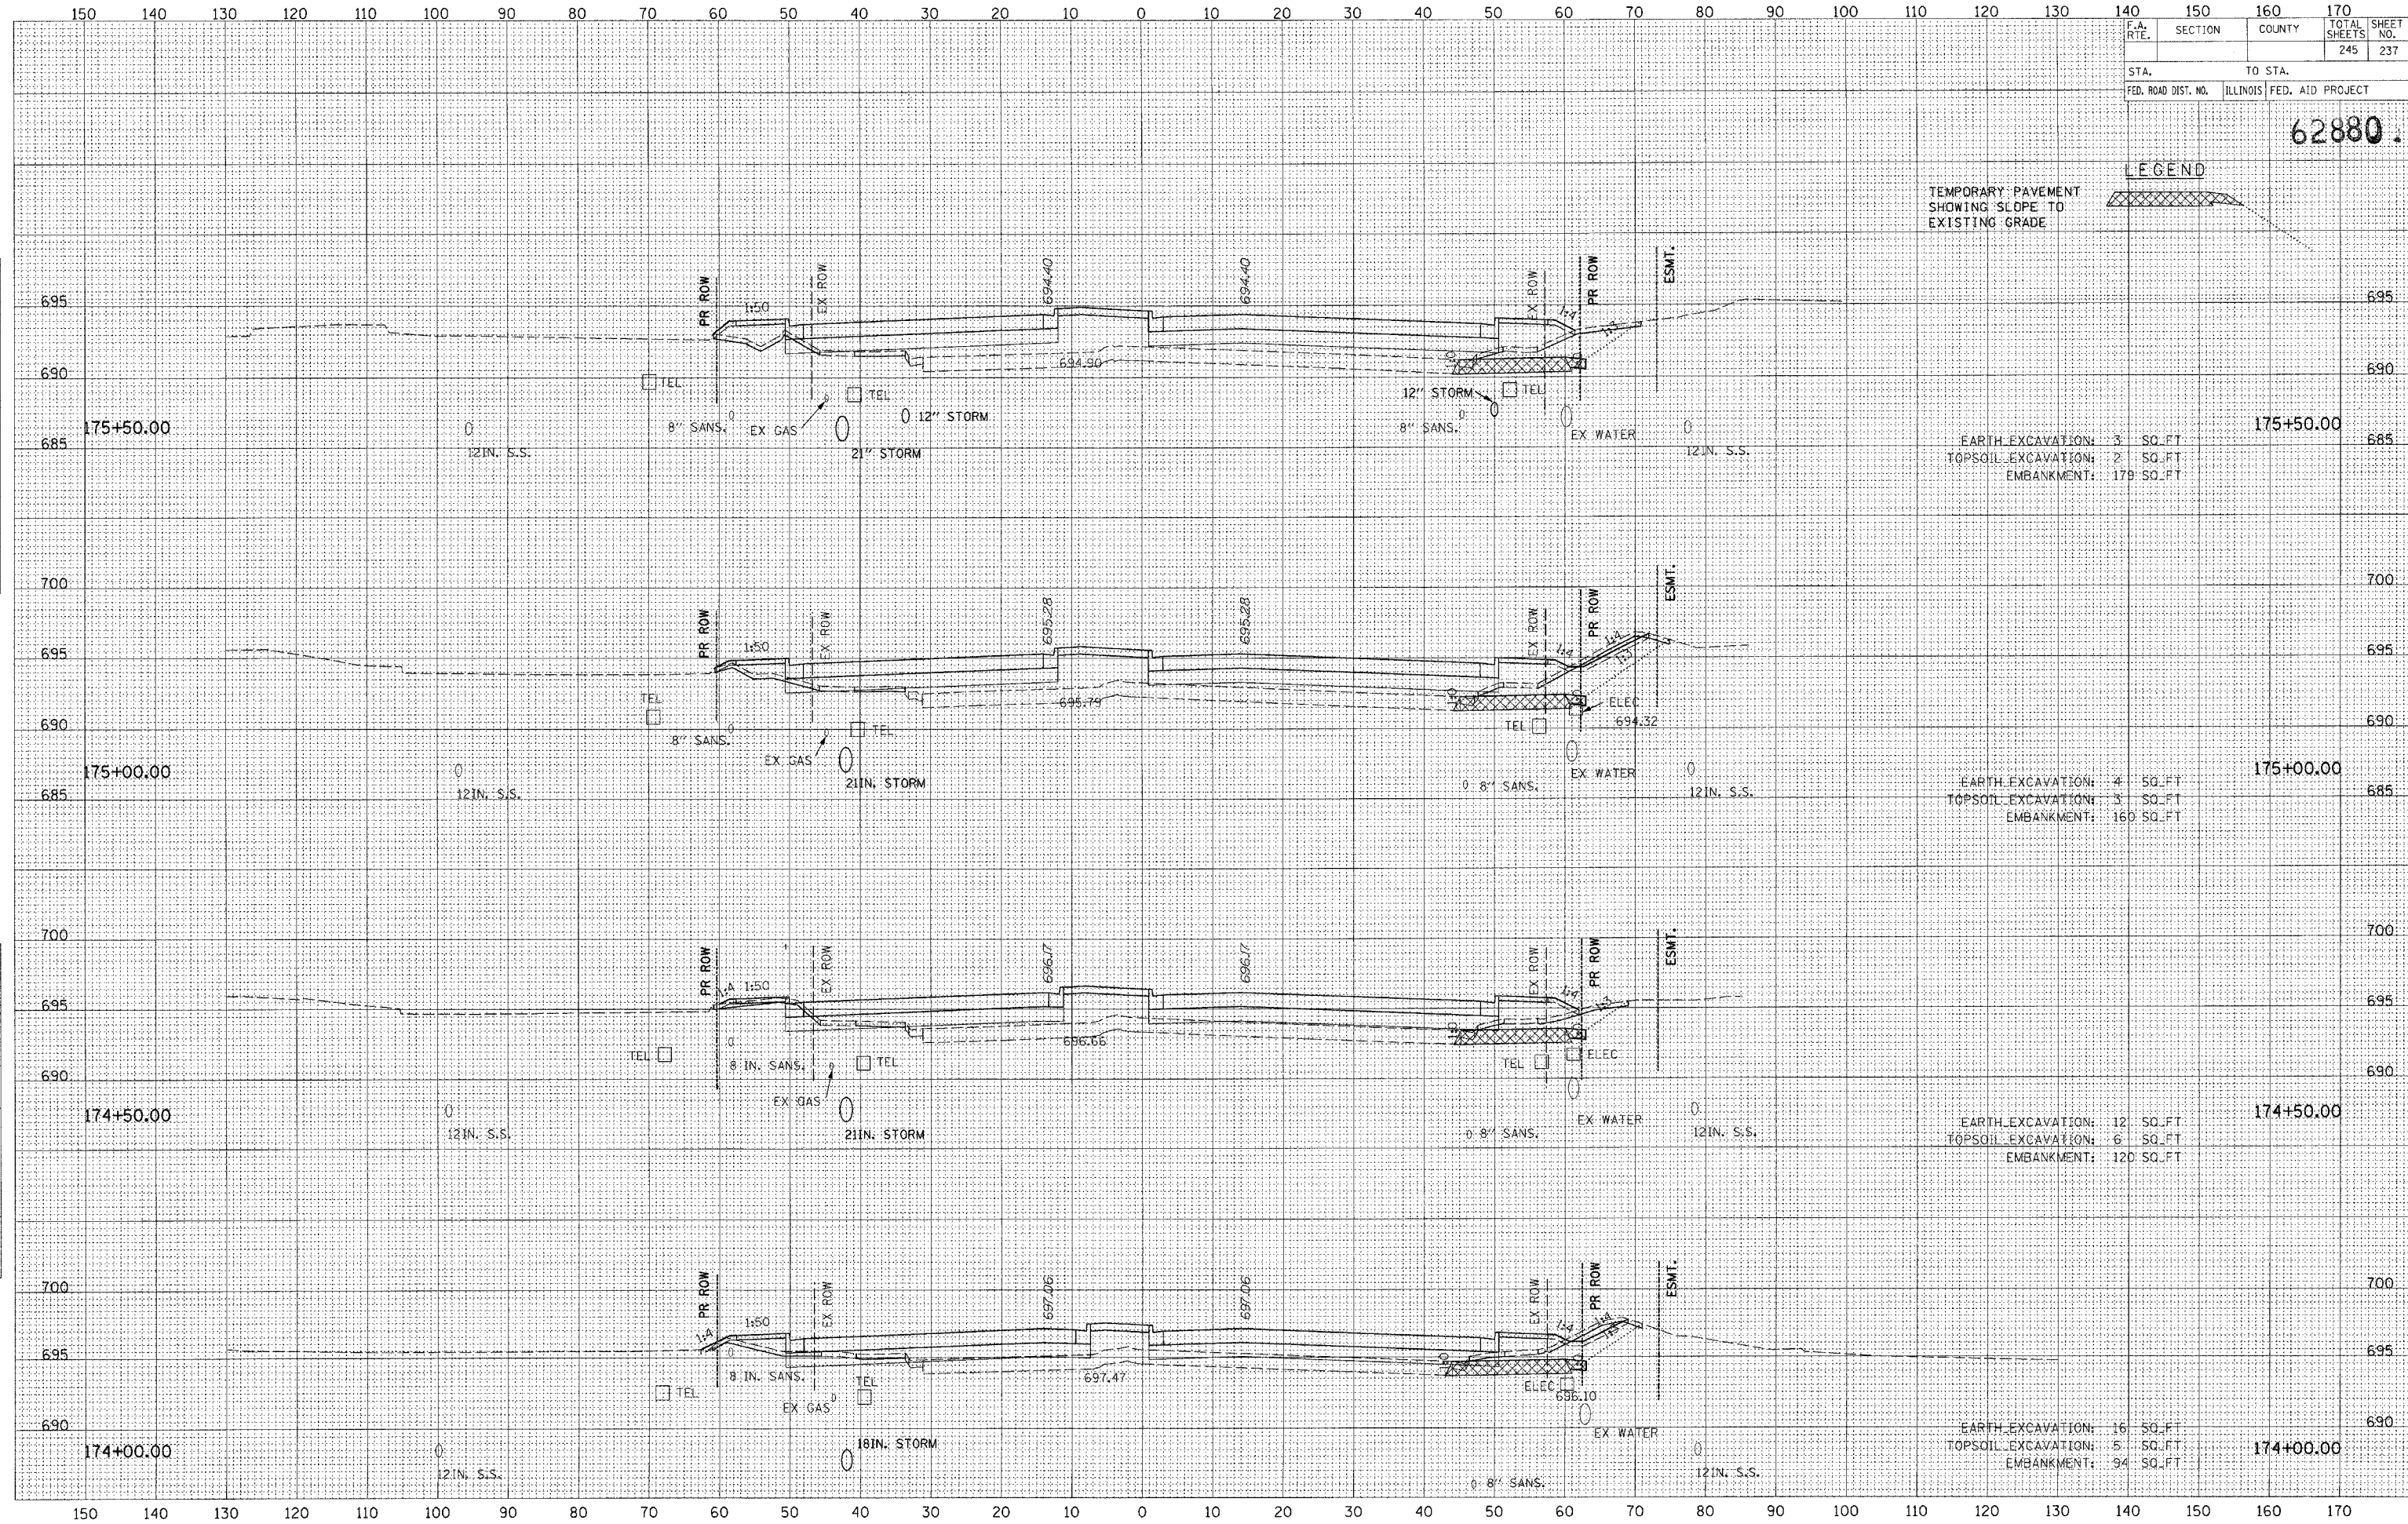

EARTH EXCAVATION: 3 SQ. FT
TOPSOIL EXCAVATION: 2 SQ. FT
EMBANKMENT: 179 SQ. FT

EARTH EXCAVATION: 4 SQ. FT
TOPSOIL EXCAVATION: 3 SQ. FT
EMBANKMENT: 160 SQ. FT

EARTH EXCAVATION: 12 SQ. FT
TOPSOIL EXCAVATION: 6 SQ. FT
EMBANKMENT: 120 SQ. FT

EARTH EXCAVATION: 16 SQ. FT
TOPSOIL EXCAVATION: 5 SQ. FT
EMBANKMENT: 94 SQ. FT