


P.A. NO.	SECTION	COUNTY	TOTAL SHEETS	SHEET NO.
VAR2005-026	GRR	*	18	5
STA.	TO STA.			
RD. DIST. NO.	ALLIANCE	REG. AID PROJECT		

\* WILL, KANE, DU PAGE AND COOK  
 CONTRACT 62960

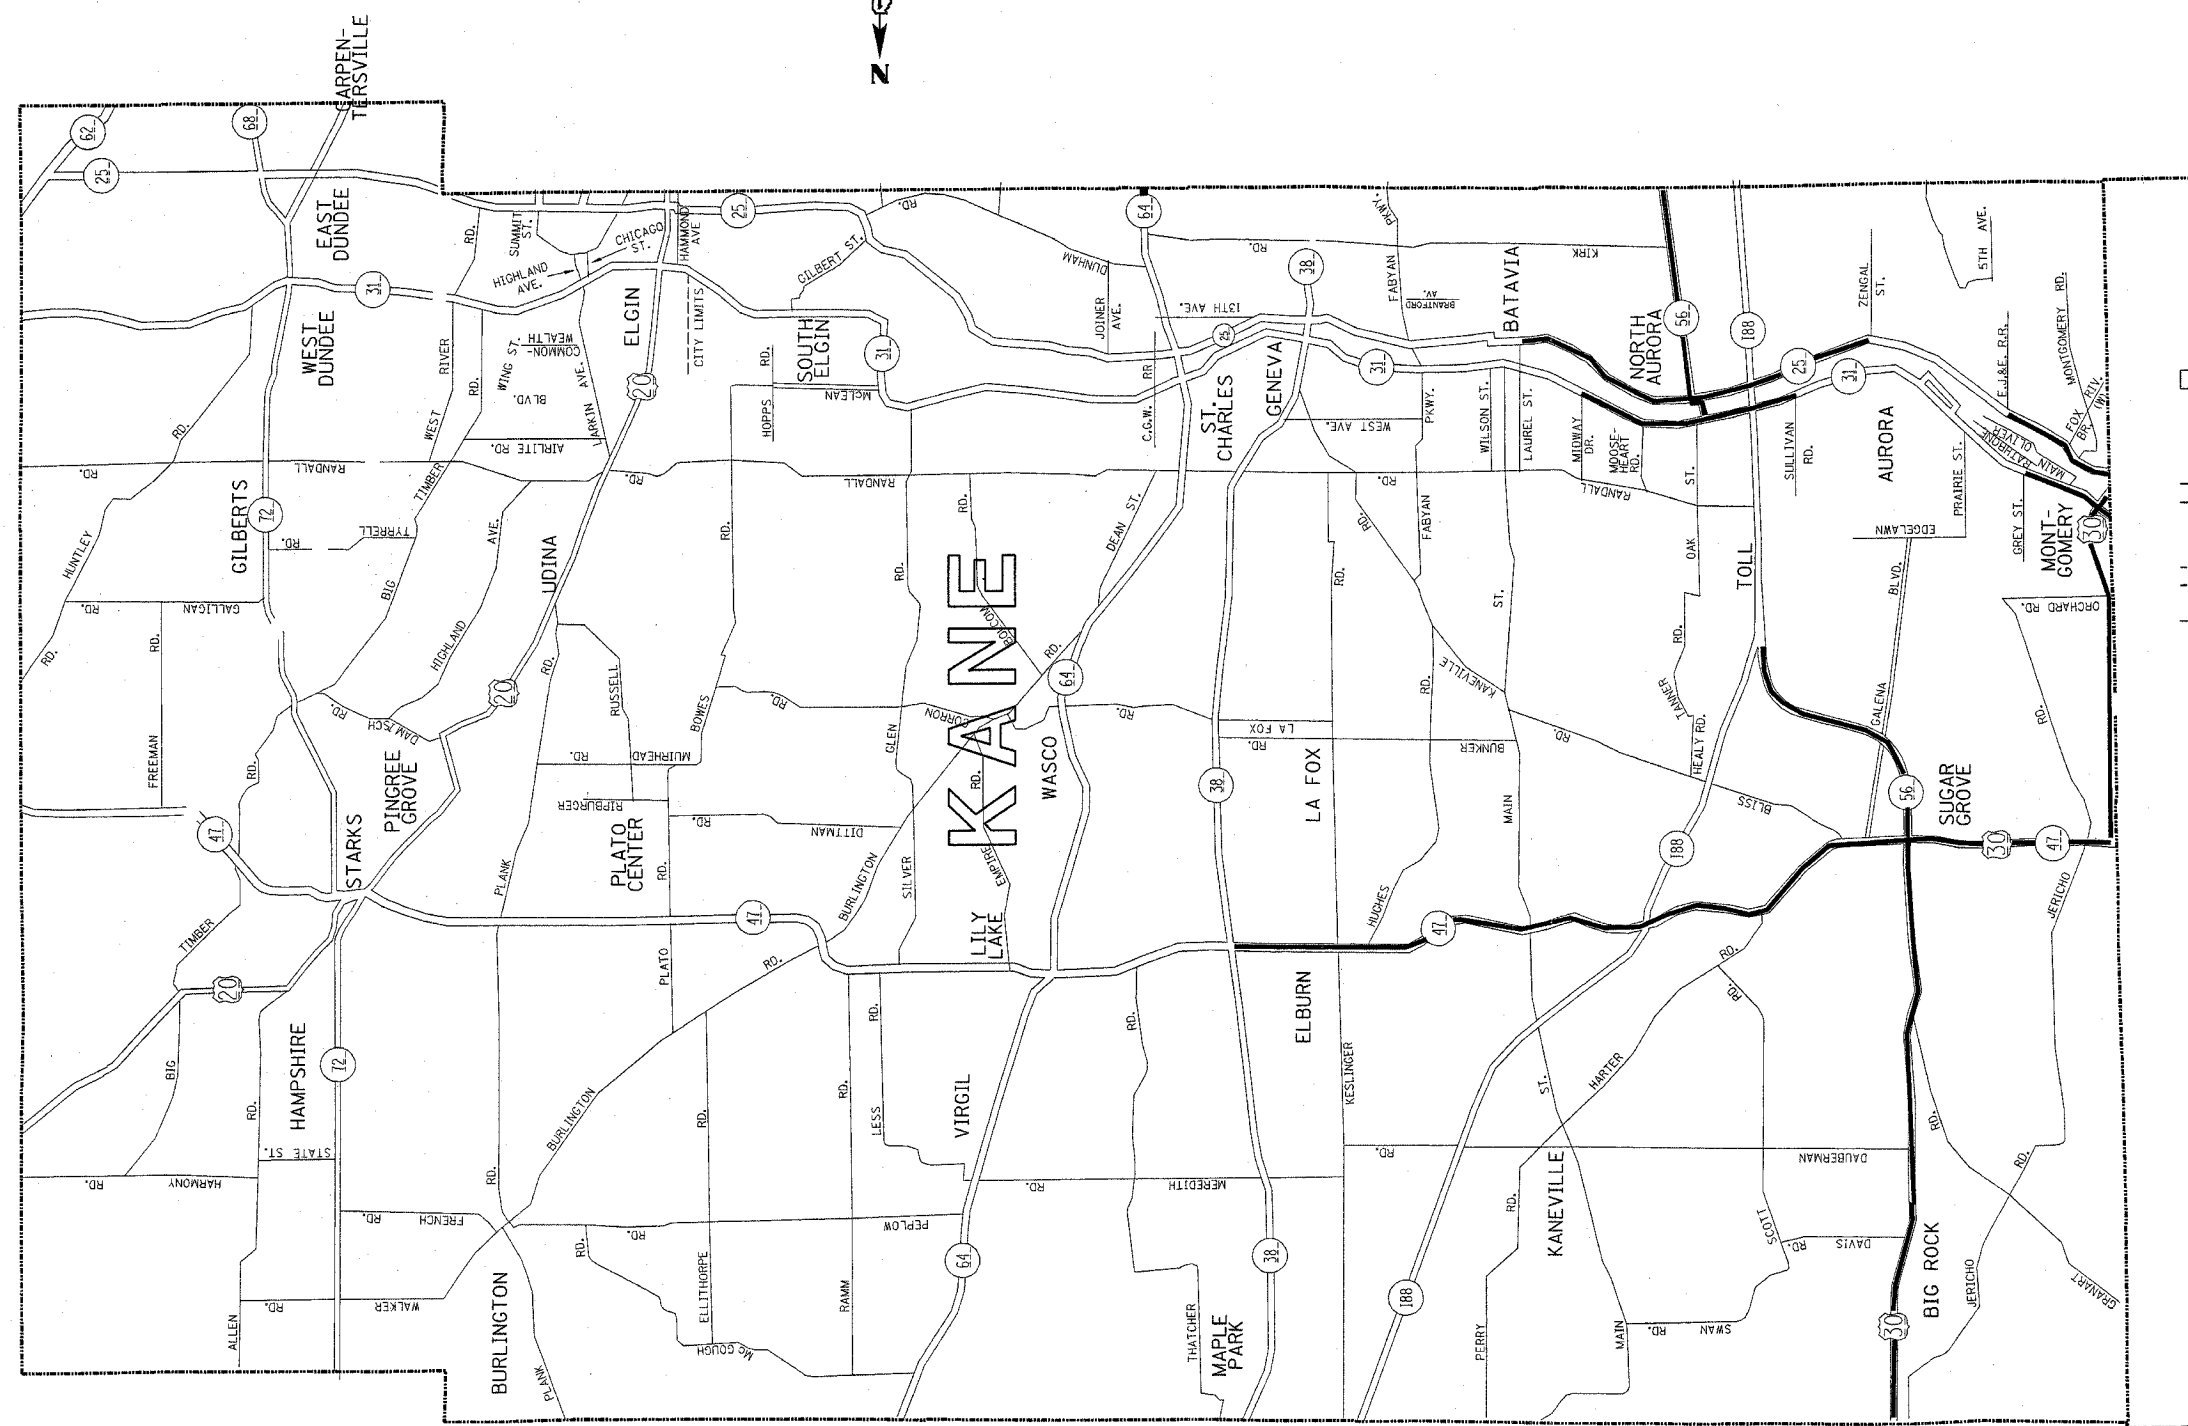

**DISTRICT NO. 1**

- FUTURE HIGHWAYS
- VARIOUS AGENCIES HIGHWAYS

REVISIONS	
NAME	DATE

ILLINOIS DEPARTMENT OF TRANSPORTATION  
 SOUTHERN PART, DISTRICT 1  
 GUARDRAIL REPAIR  
 LOCATION MAP  
 KANE COUNTY  
 SOUTH OF IL. ROUTE 38

SCALE: 1"=1.5 MILES  
 DATE: 10/2/2006

DRAWN BY  
 CHECKED BY