


P.A. NO.	SECTION	COUNTY	TOTAL SHEETS	SHEET NO.
VAR. 2005-026 GRR		*	18	14
STA.	TO STA.			
FED. ROAD DIST. NO.	ILLINOIS	FED. AID PROJECT		

CONTRACT 62960
 * WILL, KANE, DU PAGE AND COOK

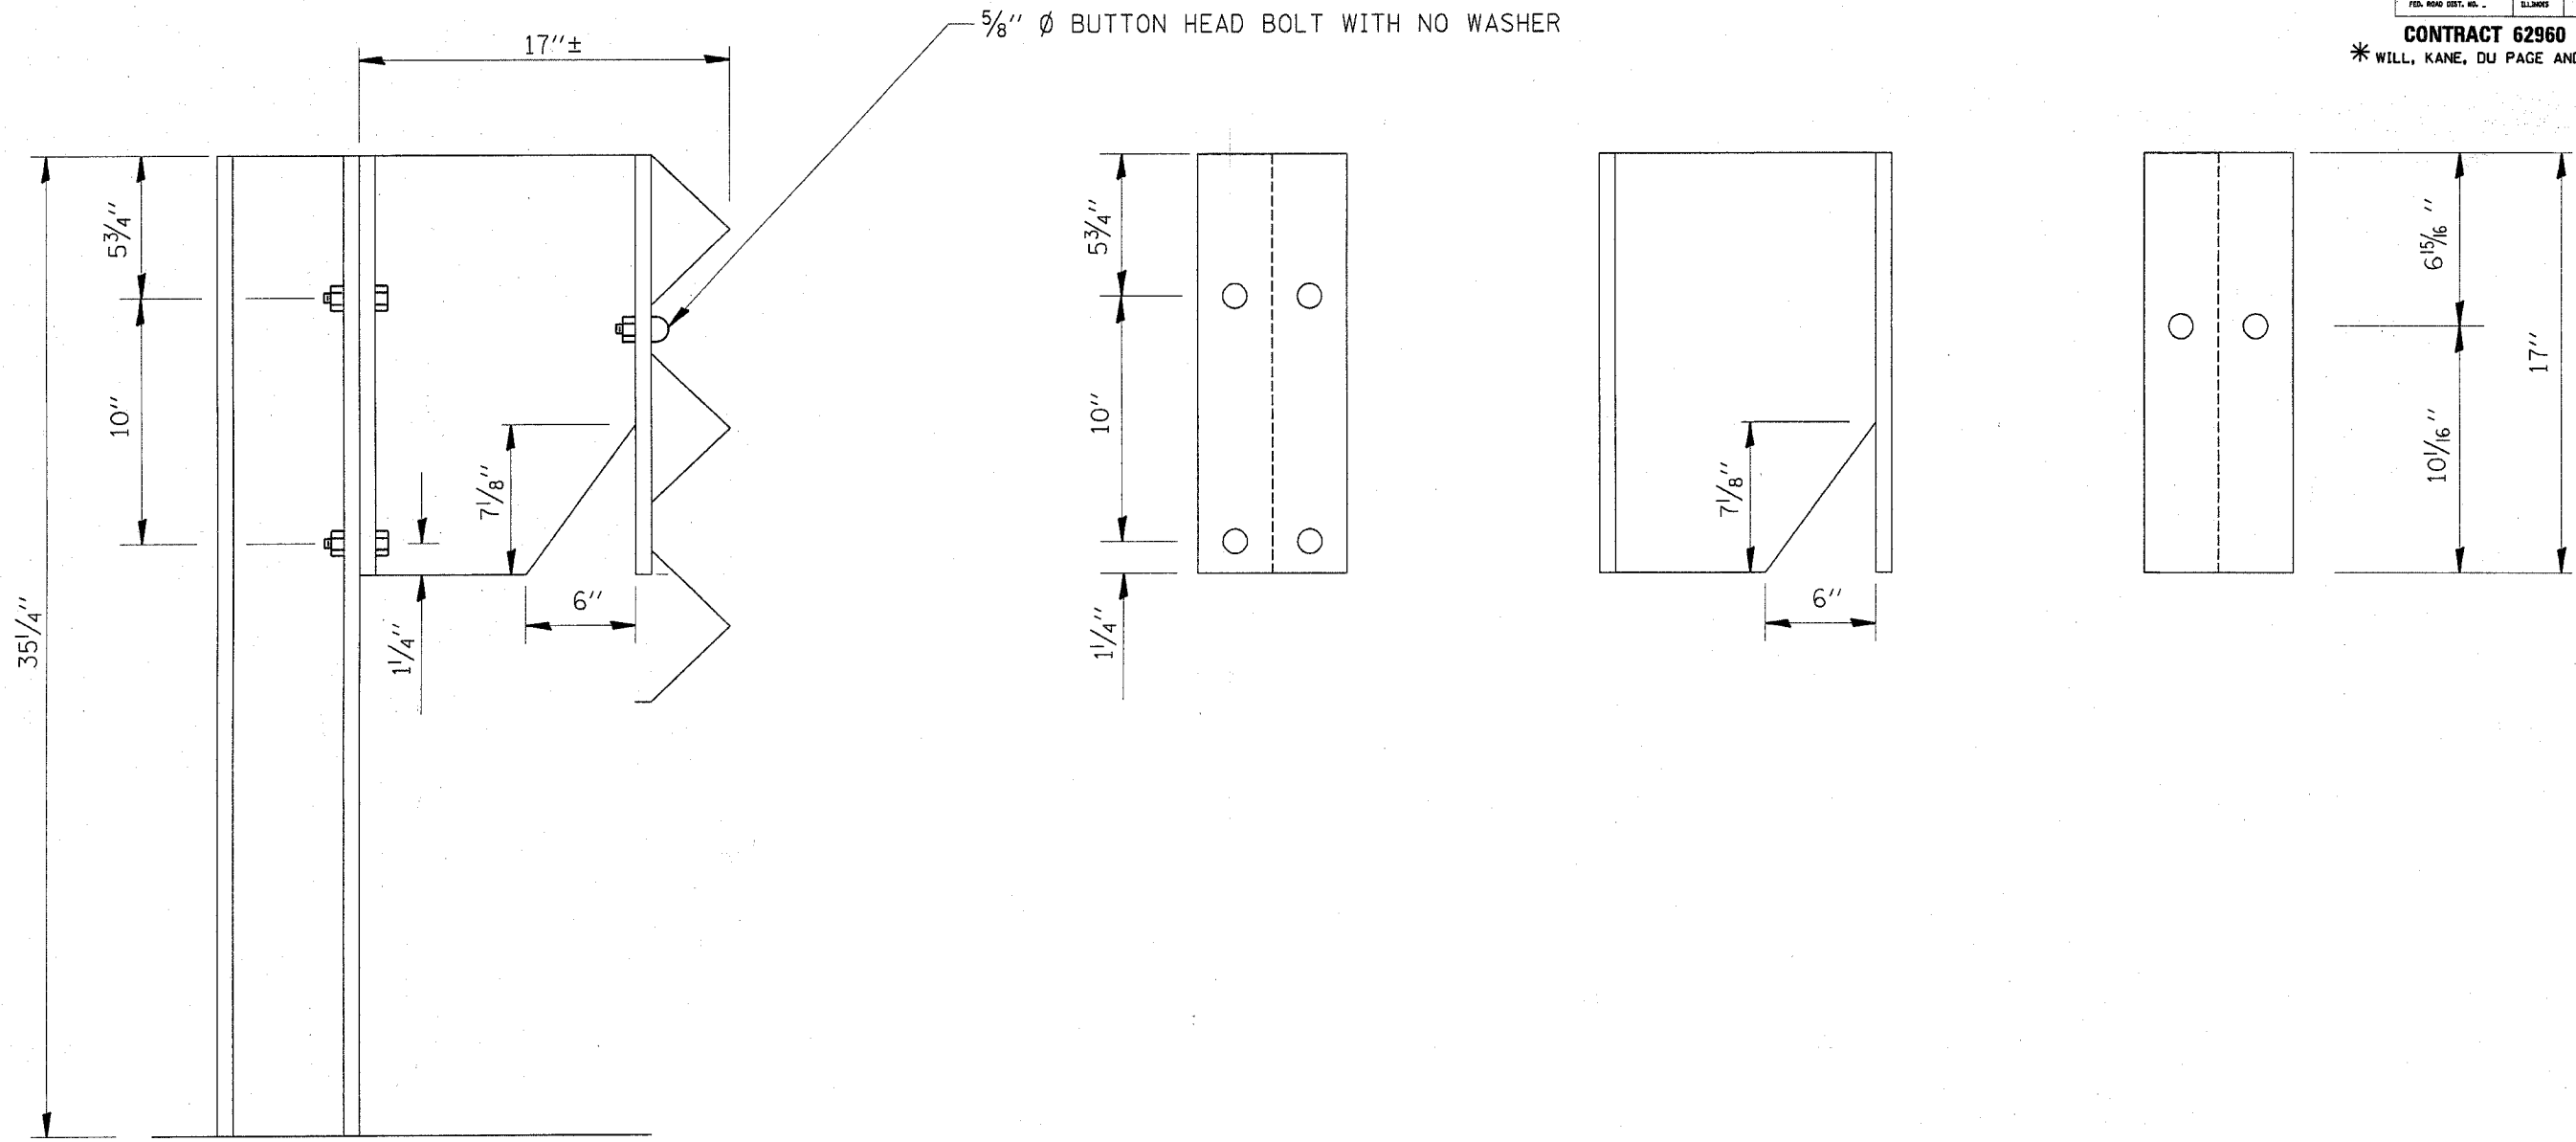

VI-TBC-N
 10/2/2006
 c:\projects\m106188\m06188bb.m32

REVISIONS	
NAME	DATE

ILLINOIS DEPARTMENT OF TRANSPORTATION

**DETAIL
 THREE BEAM GUARDRAIL
 WITH MODIFIED OFFSET BLOCK**

SCALE: NONE
 DATE: 10/2/2006

DRAWN BY
 CHECKED BY