



F.A. NO.	SECTION	COUNTY	TOTAL SHEETS	SHEET NO.
VAR.2005-027 GRR *			17	4
STA.	TO STA.			
FED. ROAD DIST. NO.	BLANKS	FED. AID PROJECT		

*MC HENRY, LAKE, KANE, COOK AND DUPAGE
CONTRACT 62961

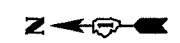

DISTRICT NO. 1

- STATE HIGHWAYS & EXPRESSWAYS WITHIN STATE JURISDICTION. (EXCEPT TOLLWAYS)
- CITY MAINTENANCE AGREEMENTS UNDER STATE JURISDICTION
- FUTURE HIGHWAYS
- VARIOUS AGENCIES HIGHWAYS

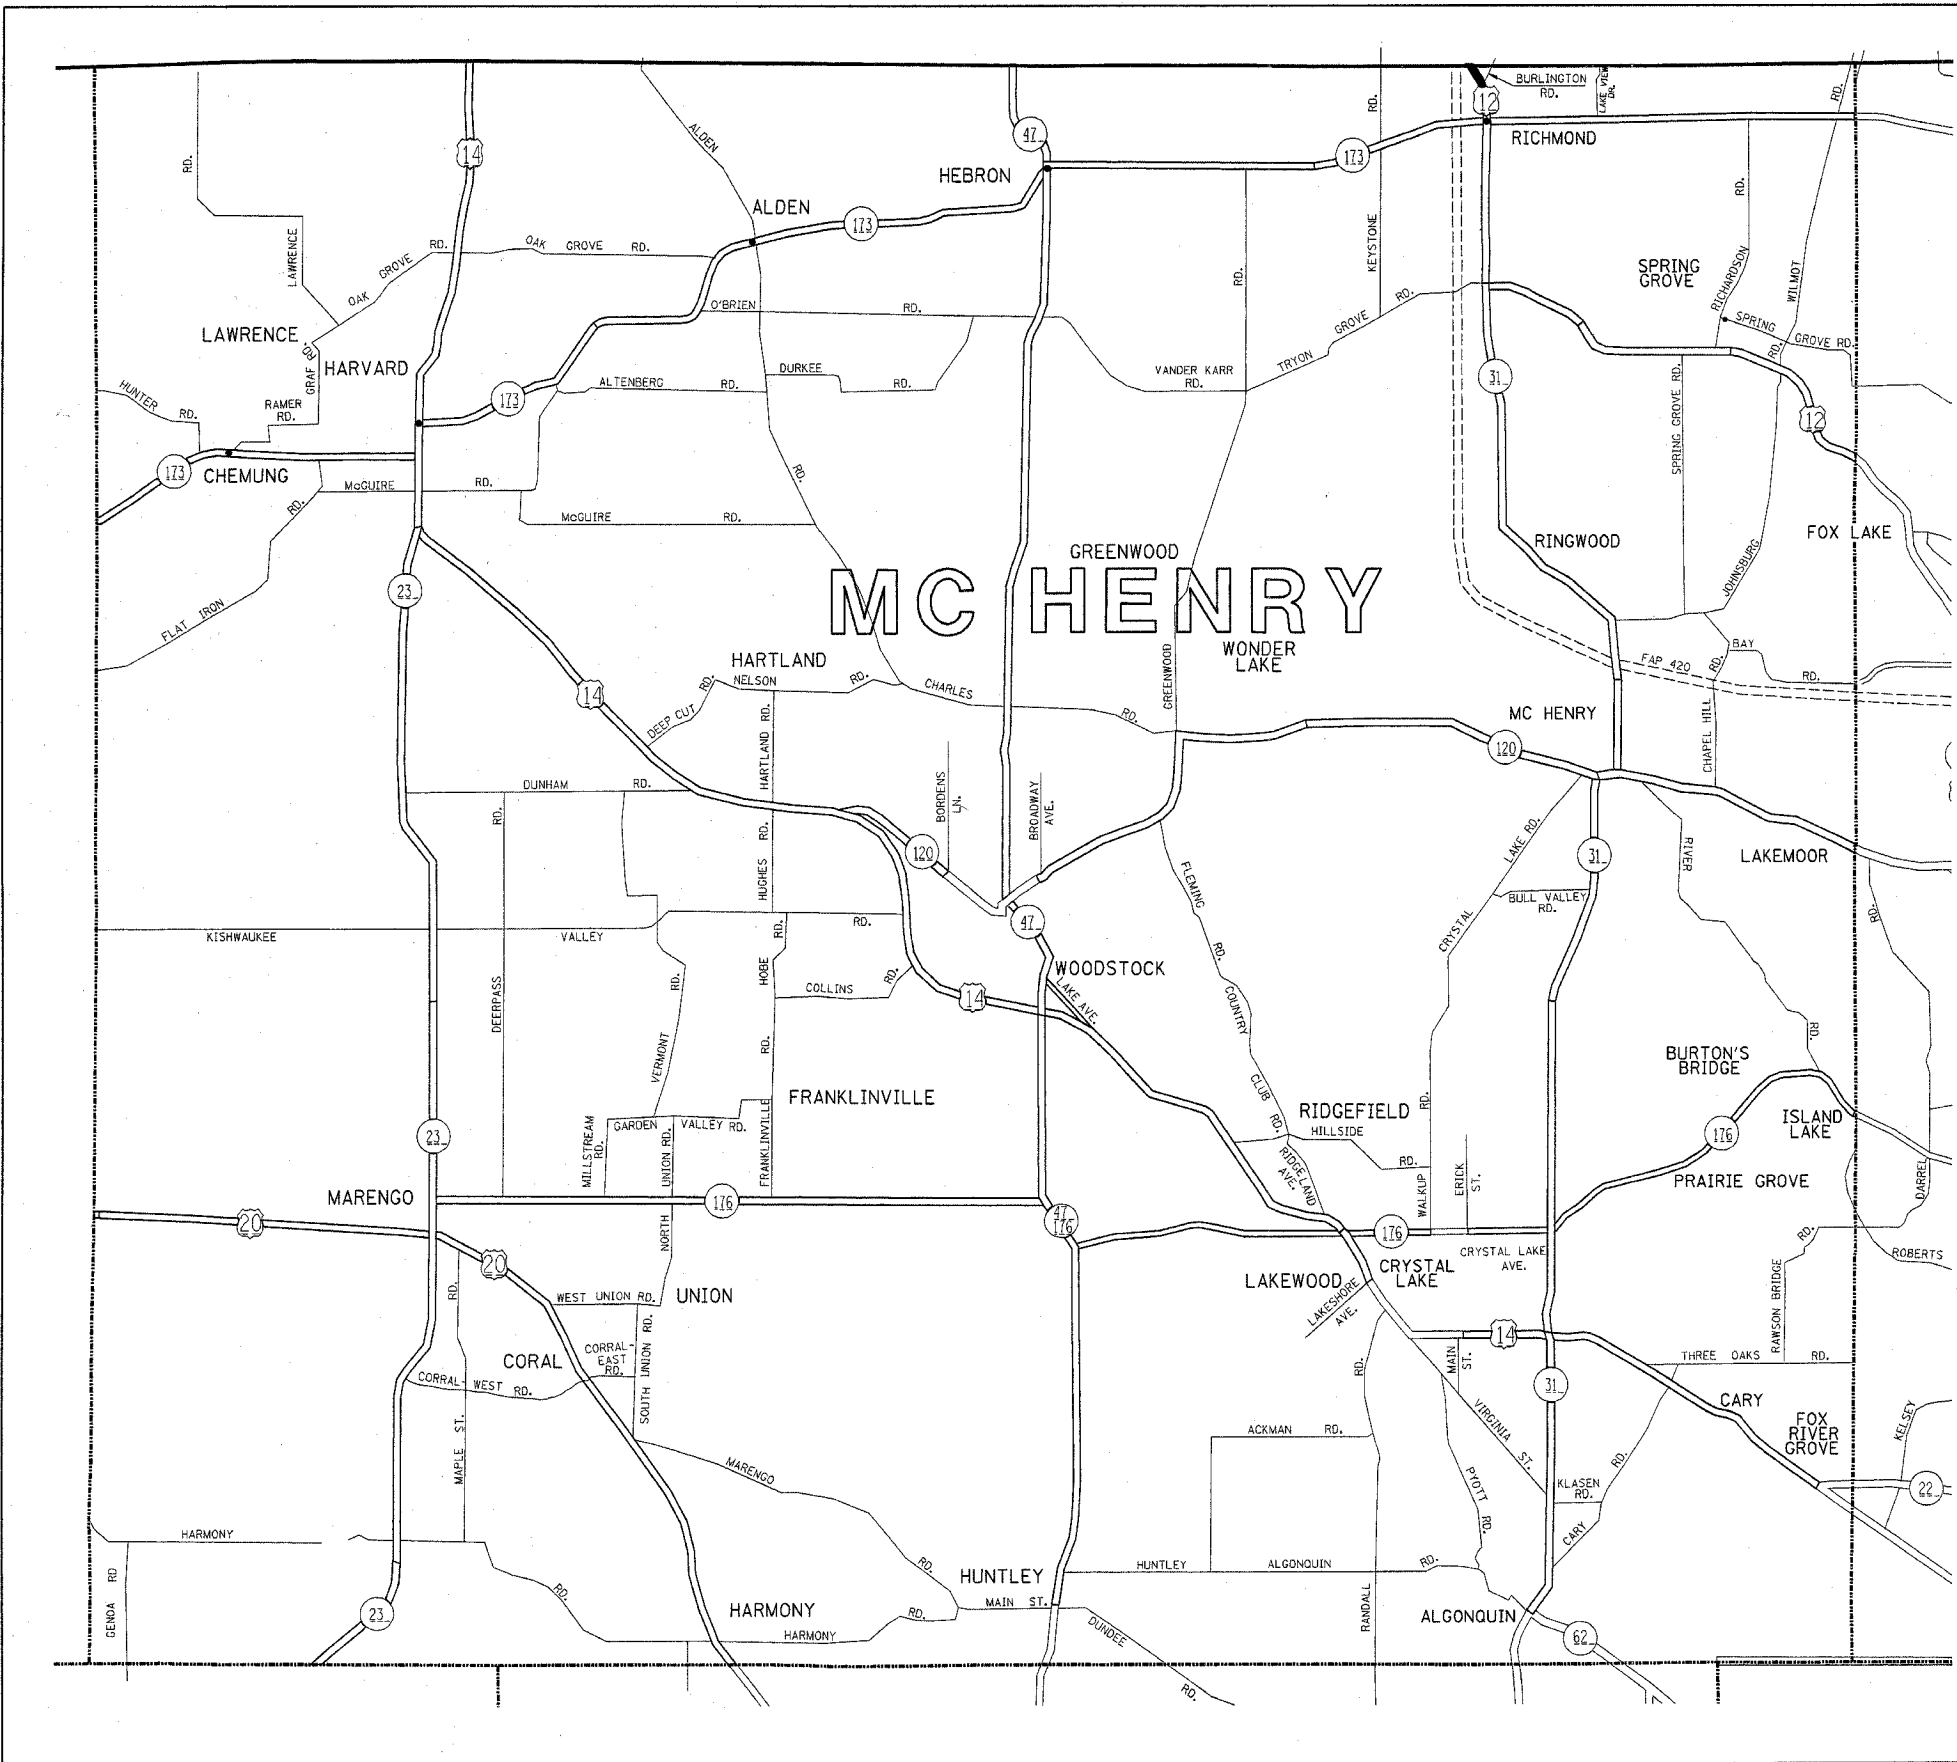

REVISIONS	
NAME	DATE

ILLINOIS DEPARTMENT OF TRANSPORTATION
NORTHERN PART, DISTRICT 1

**GUARDRAIL REPAIR
LOCATION MAP
MC HENRY COUNTY**

SCALE: 1"=1.5 MILES
DATE: 10/2/2006

DRAWN BY: CADD
CHECKED BY: