


P.A. NO.	SECTION	COUNTY	TOTAL SHEETS	SHEET NO.
VAR.2005-027	GRR	*	19	6
STA.	TO STA.			
RD. ROAD DIST. NO.	BLDG. NO.	PBL. AND PROJECT		

* McHENRY, LAKE, KANE, COOK AND DUPAGE
CONTRACT 62961

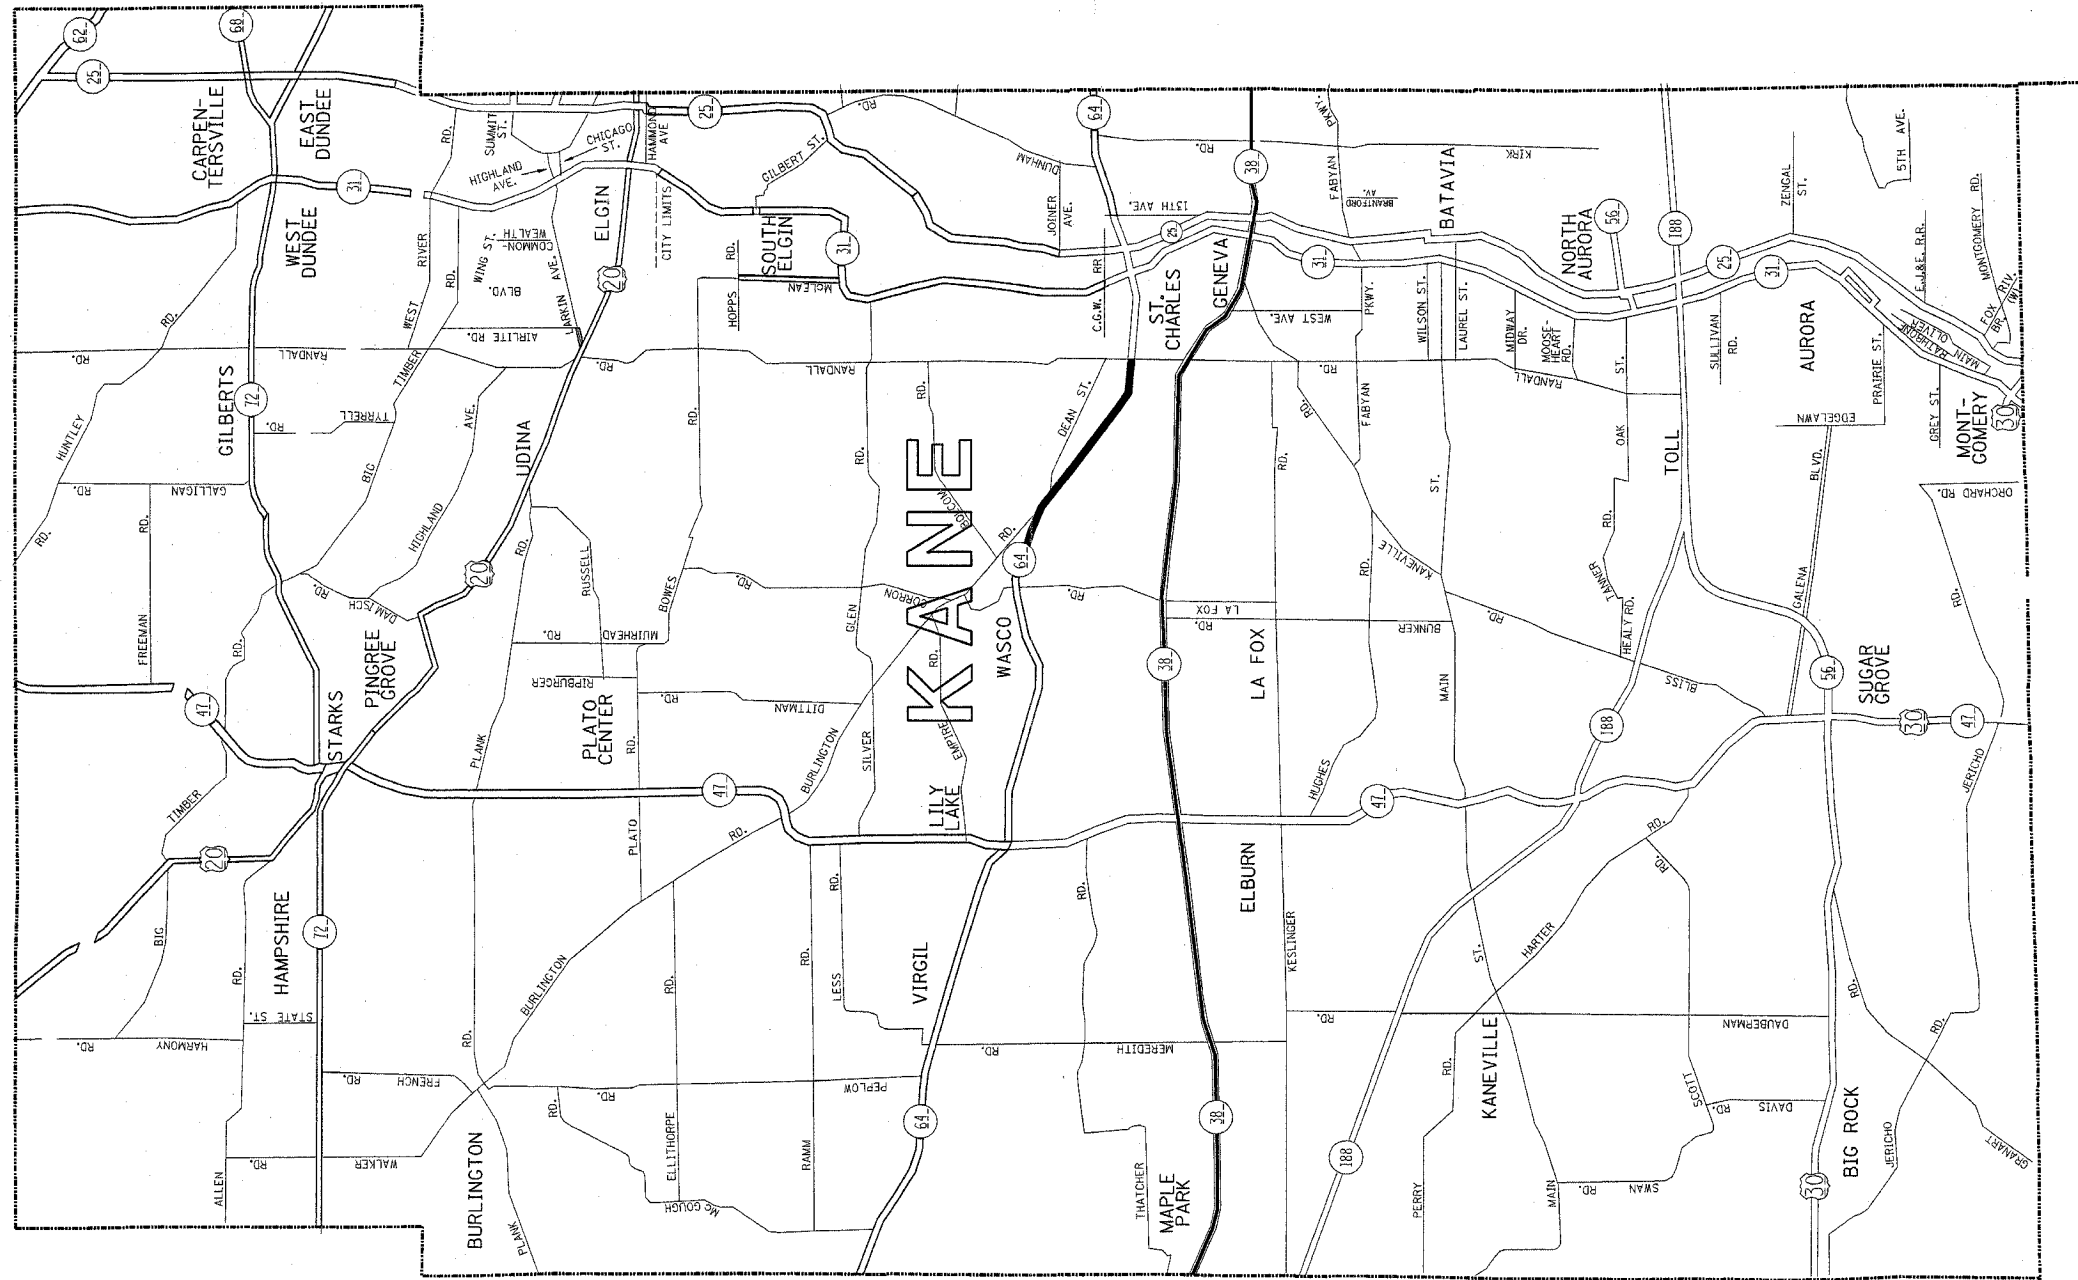

DISTRICT NO. 1

- STATE HIGHWAYS & EXPRESSWAYS WITHIN STATE JURISDICTION. (EXCEPT TOLLWAYS)
- CITY MAINTENANCE AGREEMENTS UNDER STATE JURISDICTION
- FUTURE HIGHWAYS
- VARIOUS AGENCIES HIGHWAYS

ILLINOIS DEPARTMENT OF TRANSPORTATION
 NORTHERN PART, DISTRICT 1
 GUARDRAIL REPAIR
 LOCATION MAP
 KANE COUNTY
 NORTH OF AND INCLUDING IL. ROUTE 38

REVISIONS	
NAME	DATE

SCALE: 1"=1.5 MILES
 DATE: 10/2/2006
 DRAWN BY
 CHECKED BY