


P.A. NO.	SECTION	COUNTY	TOTAL SHEETS	SHEET NO.
VAR.2005-027 GRR *			19	8
STA.	TO STA.			
FED. ROAD DIST. NO.	ILLINOIS	FED. AID PROJECT		

* MCHENRY, LAKE, KANE, COOK AND DUPAGE
CONTRACT 62961

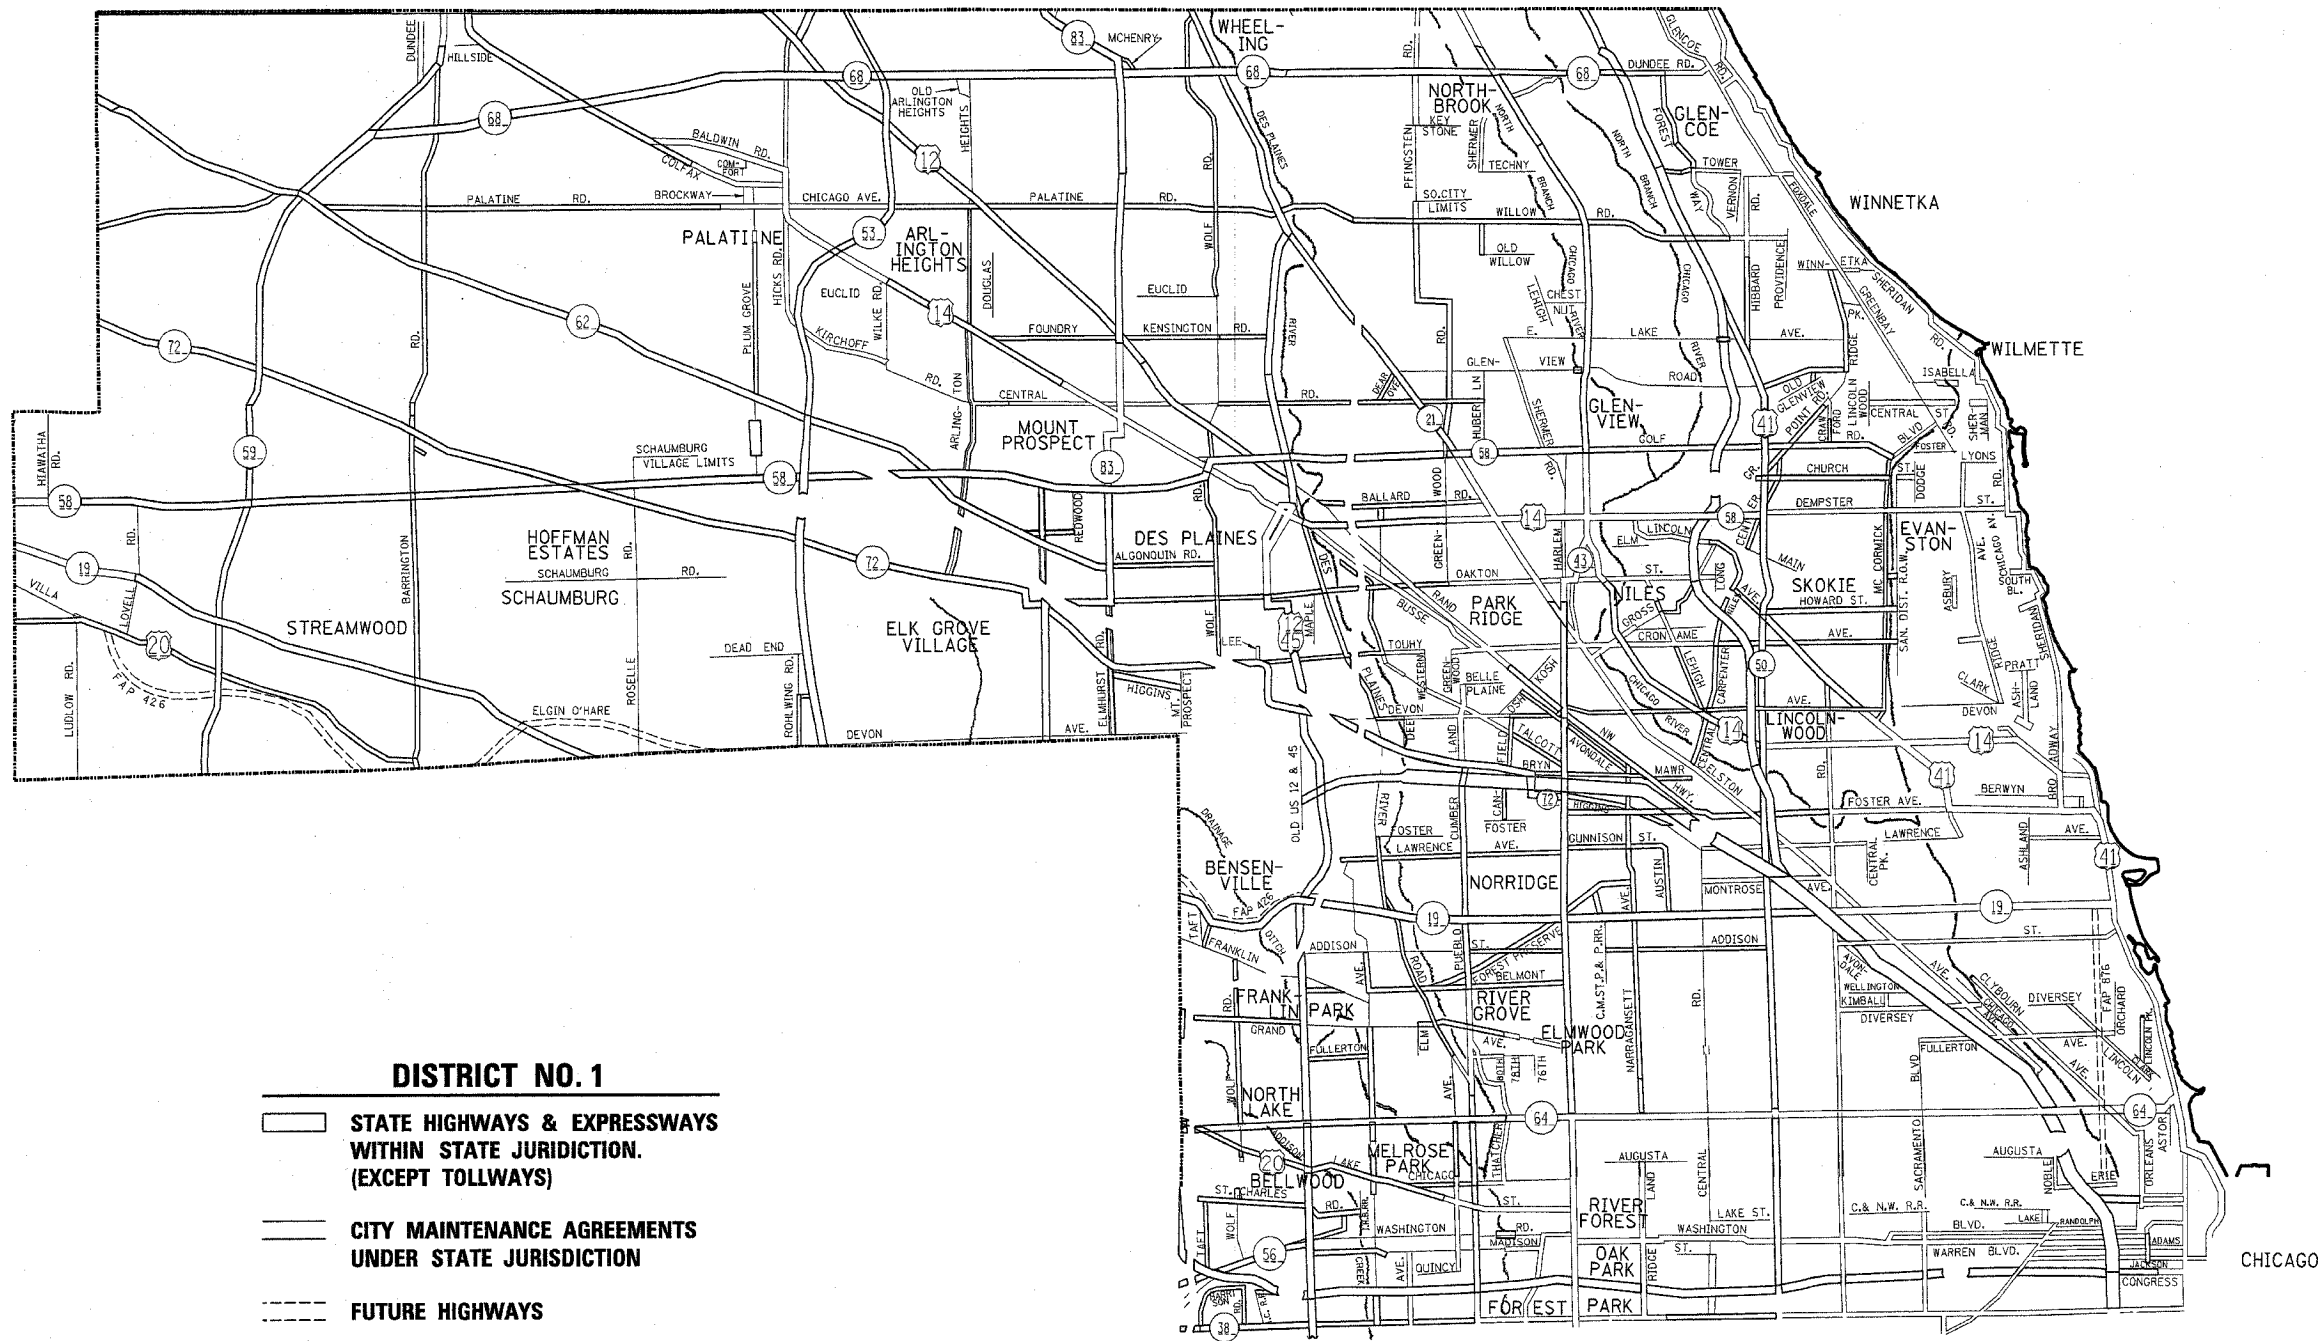

- DISTRICT NO. 1**
- STATE HIGHWAYS & EXPRESSWAYS WITHIN STATE JURISDICTION. (EXCEPT TOLLWAYS)
 - CITY MAINTENANCE AGREEMENTS UNDER STATE JURISDICTION
 - FUTURE HIGHWAYS
 - VARIOUS AGENCIES HIGHWAYS

REVISIONS	
NAME	DATE

ILLINOIS DEPARTMENT OF TRANSPORTATION
NORTHERN PART, DISTRICT 1

GUARDRAIL REPAIR LOCATION MAP
COOK COUNTY
NORTH OF AND INCLUDING
IL. ROUTE 38

SCALE: 1"=3 MILES
DATE: 10/2/2006

DRAWN BY
CHECKED BY