
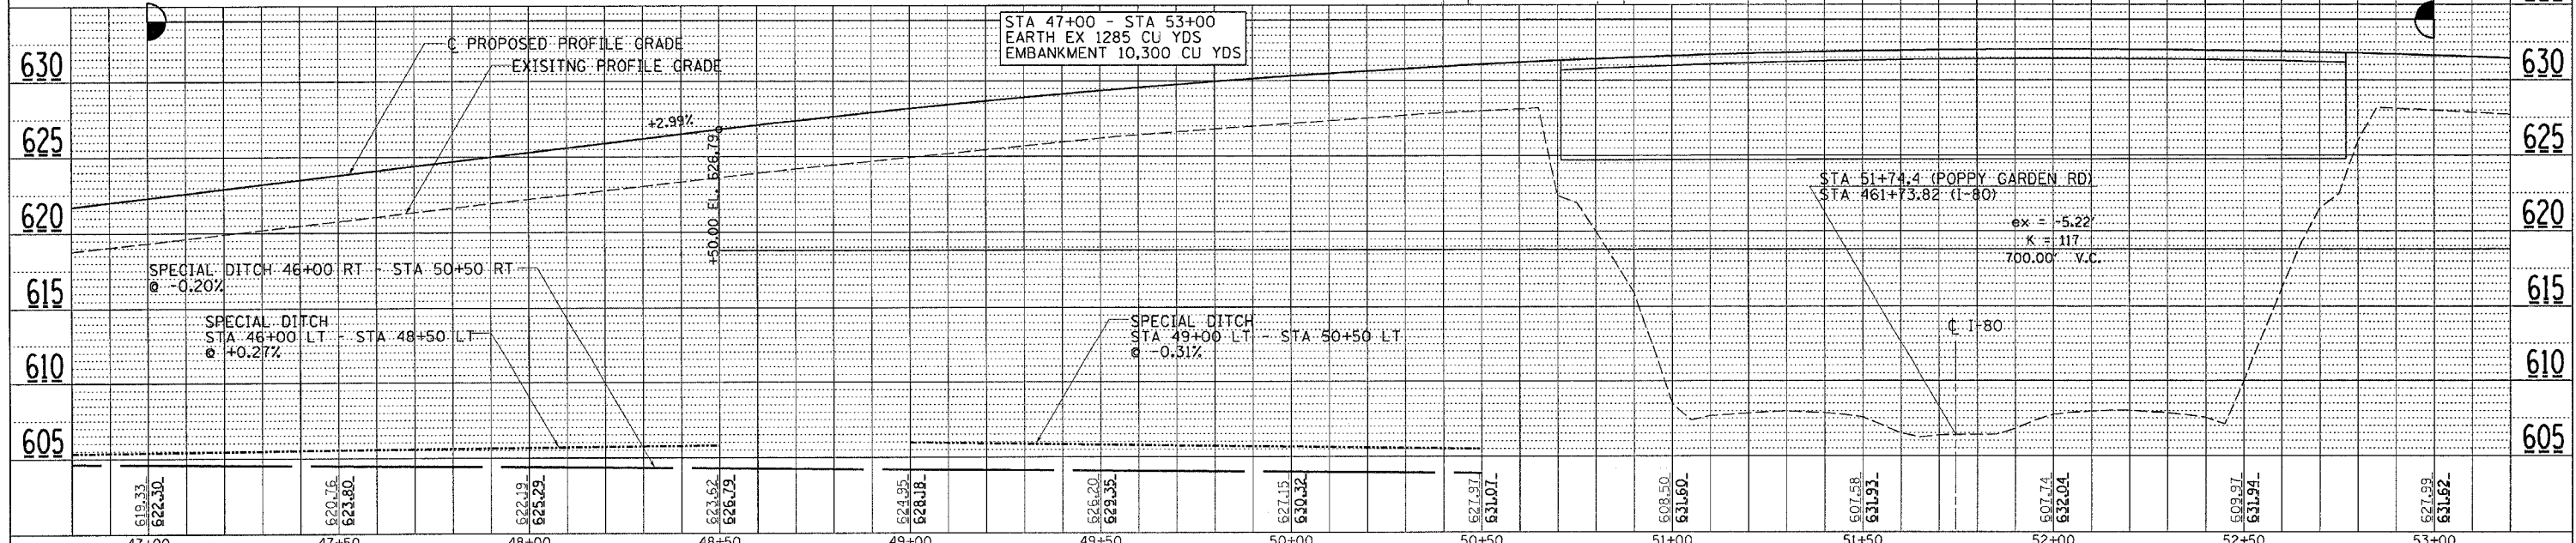


FAL. RATE	SECTION	COUNTY	TOTAL SHEETS	SHEET NO.
80	37-1HBR-1	HENRY	133	28
STA. 47+00.0000		TO STA. 53+00.0000		
FED. ROAD DIST. NO. ILLINOIS		FED. AID PROJECT		

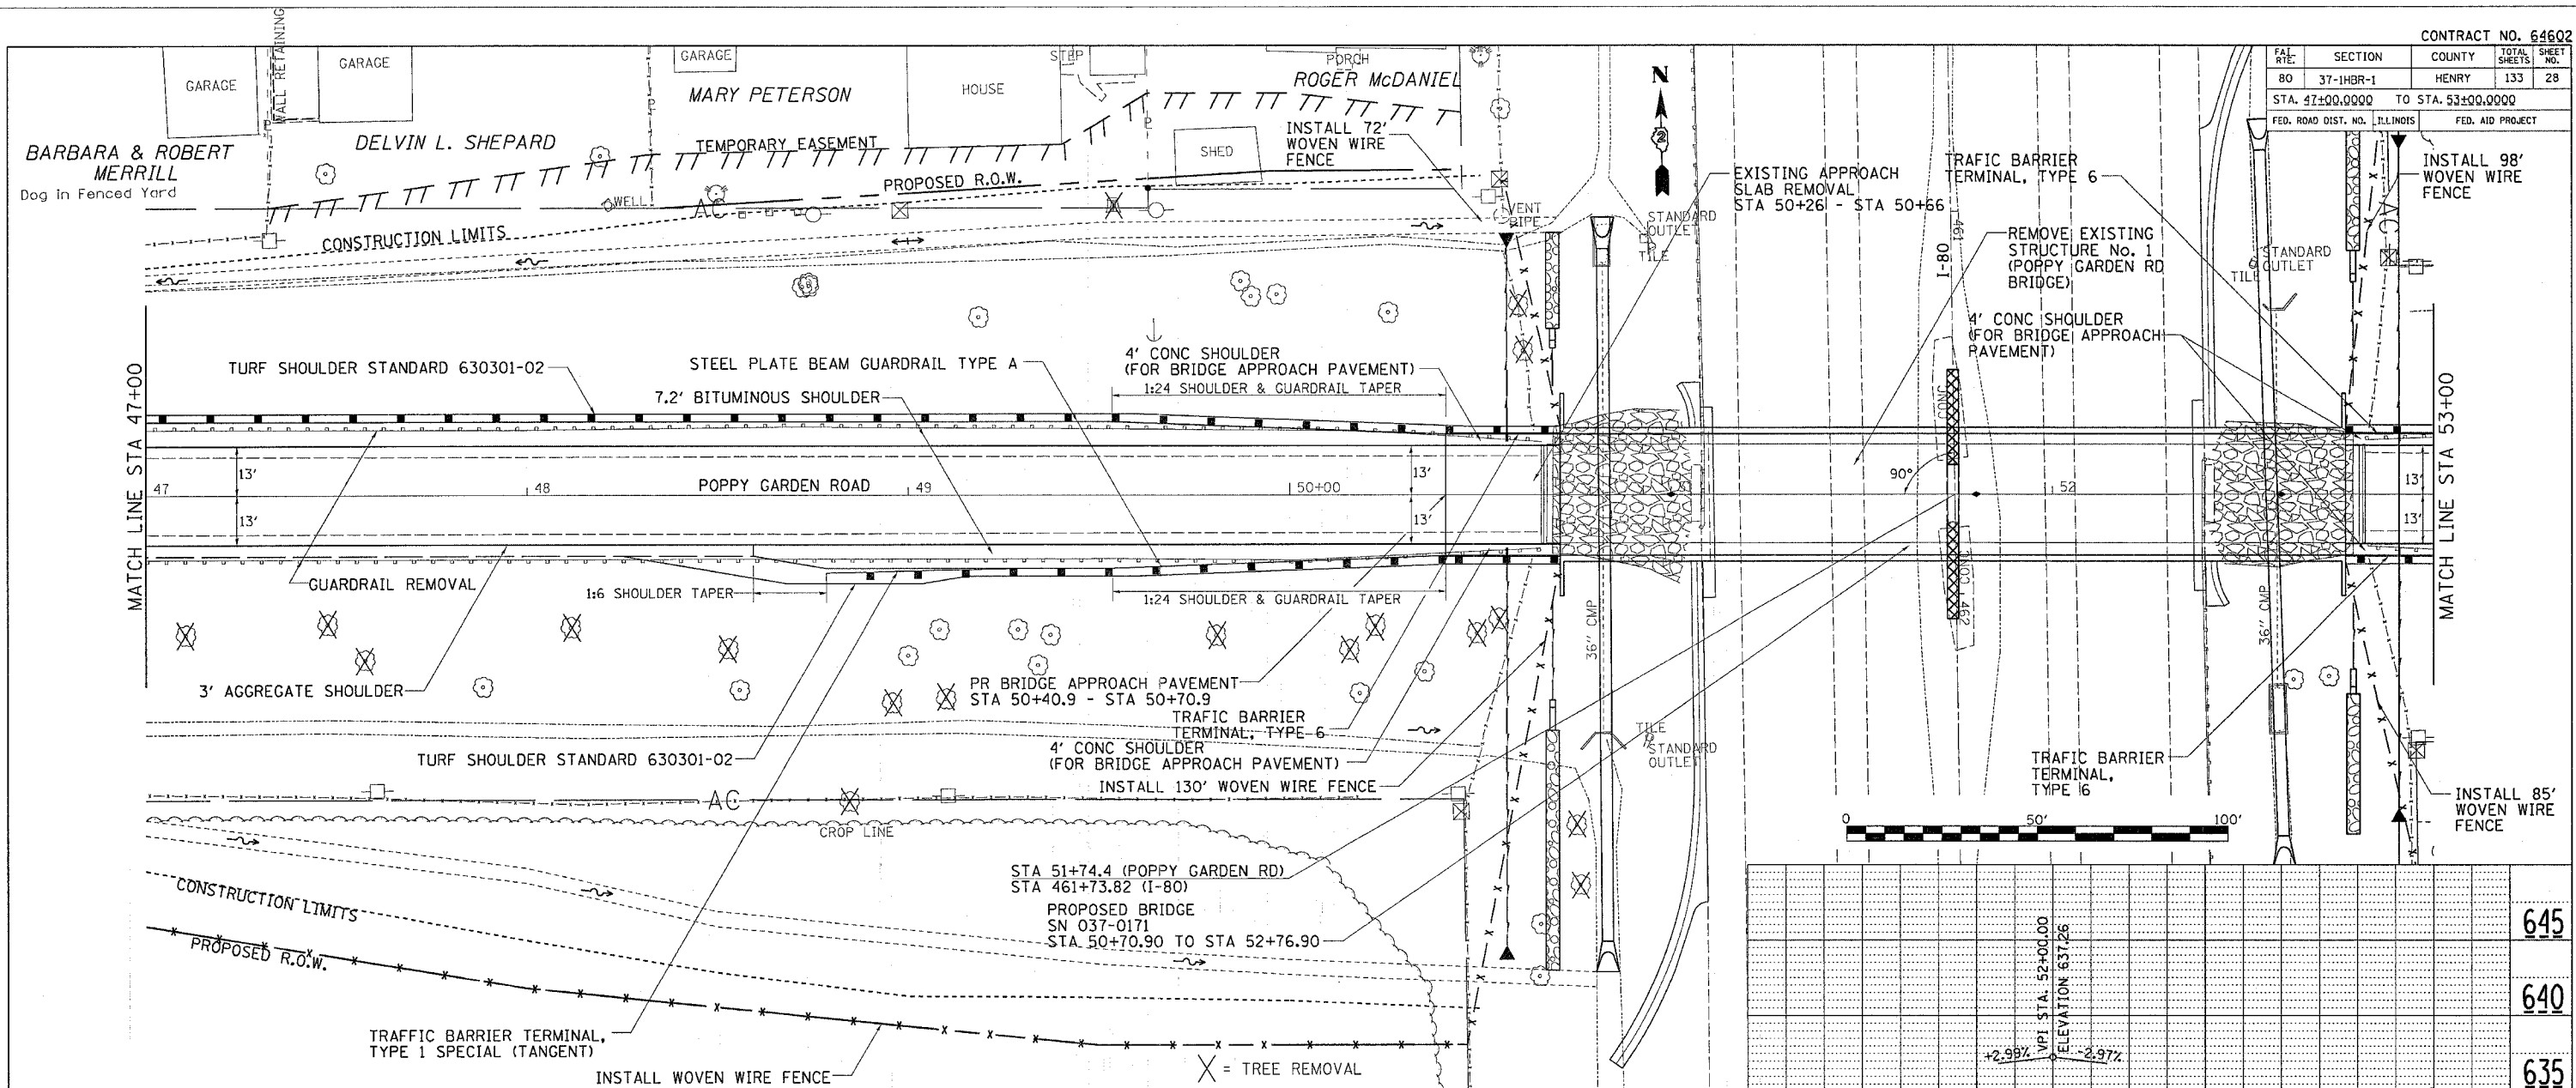

PLAN

DATE	BY

SURVEYED
 ALIGNED
 CHECKED
 RT. OF WAY CHECKED
 GROUND FILE NAME

PROFILE

DATE	BY

SURVEYED
 GRADES CHECKED
 PLAN CHECKED
 B.M. NOTED
 STRUCTURE NOTATIONS 'DRP'

DATE TIME: 11:58 AM
 11/11/11
 11/11/11
 11/11/11
 11/11/11