
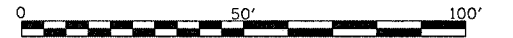


F.A.I. RTE.	SECTION	COUNTY	TOTAL SHEETS	SHEET NO.
80	37-IHBR-1	HENRY	133	56
STA. 35+00.0000		TO STA. 41+00.0000		
FED. ROAD DIST. NO.		ILLINOIS	FED. AID PROJECT	

R.O.W. & EASEMENT DETAILS, PAVEMENT REMOVAL

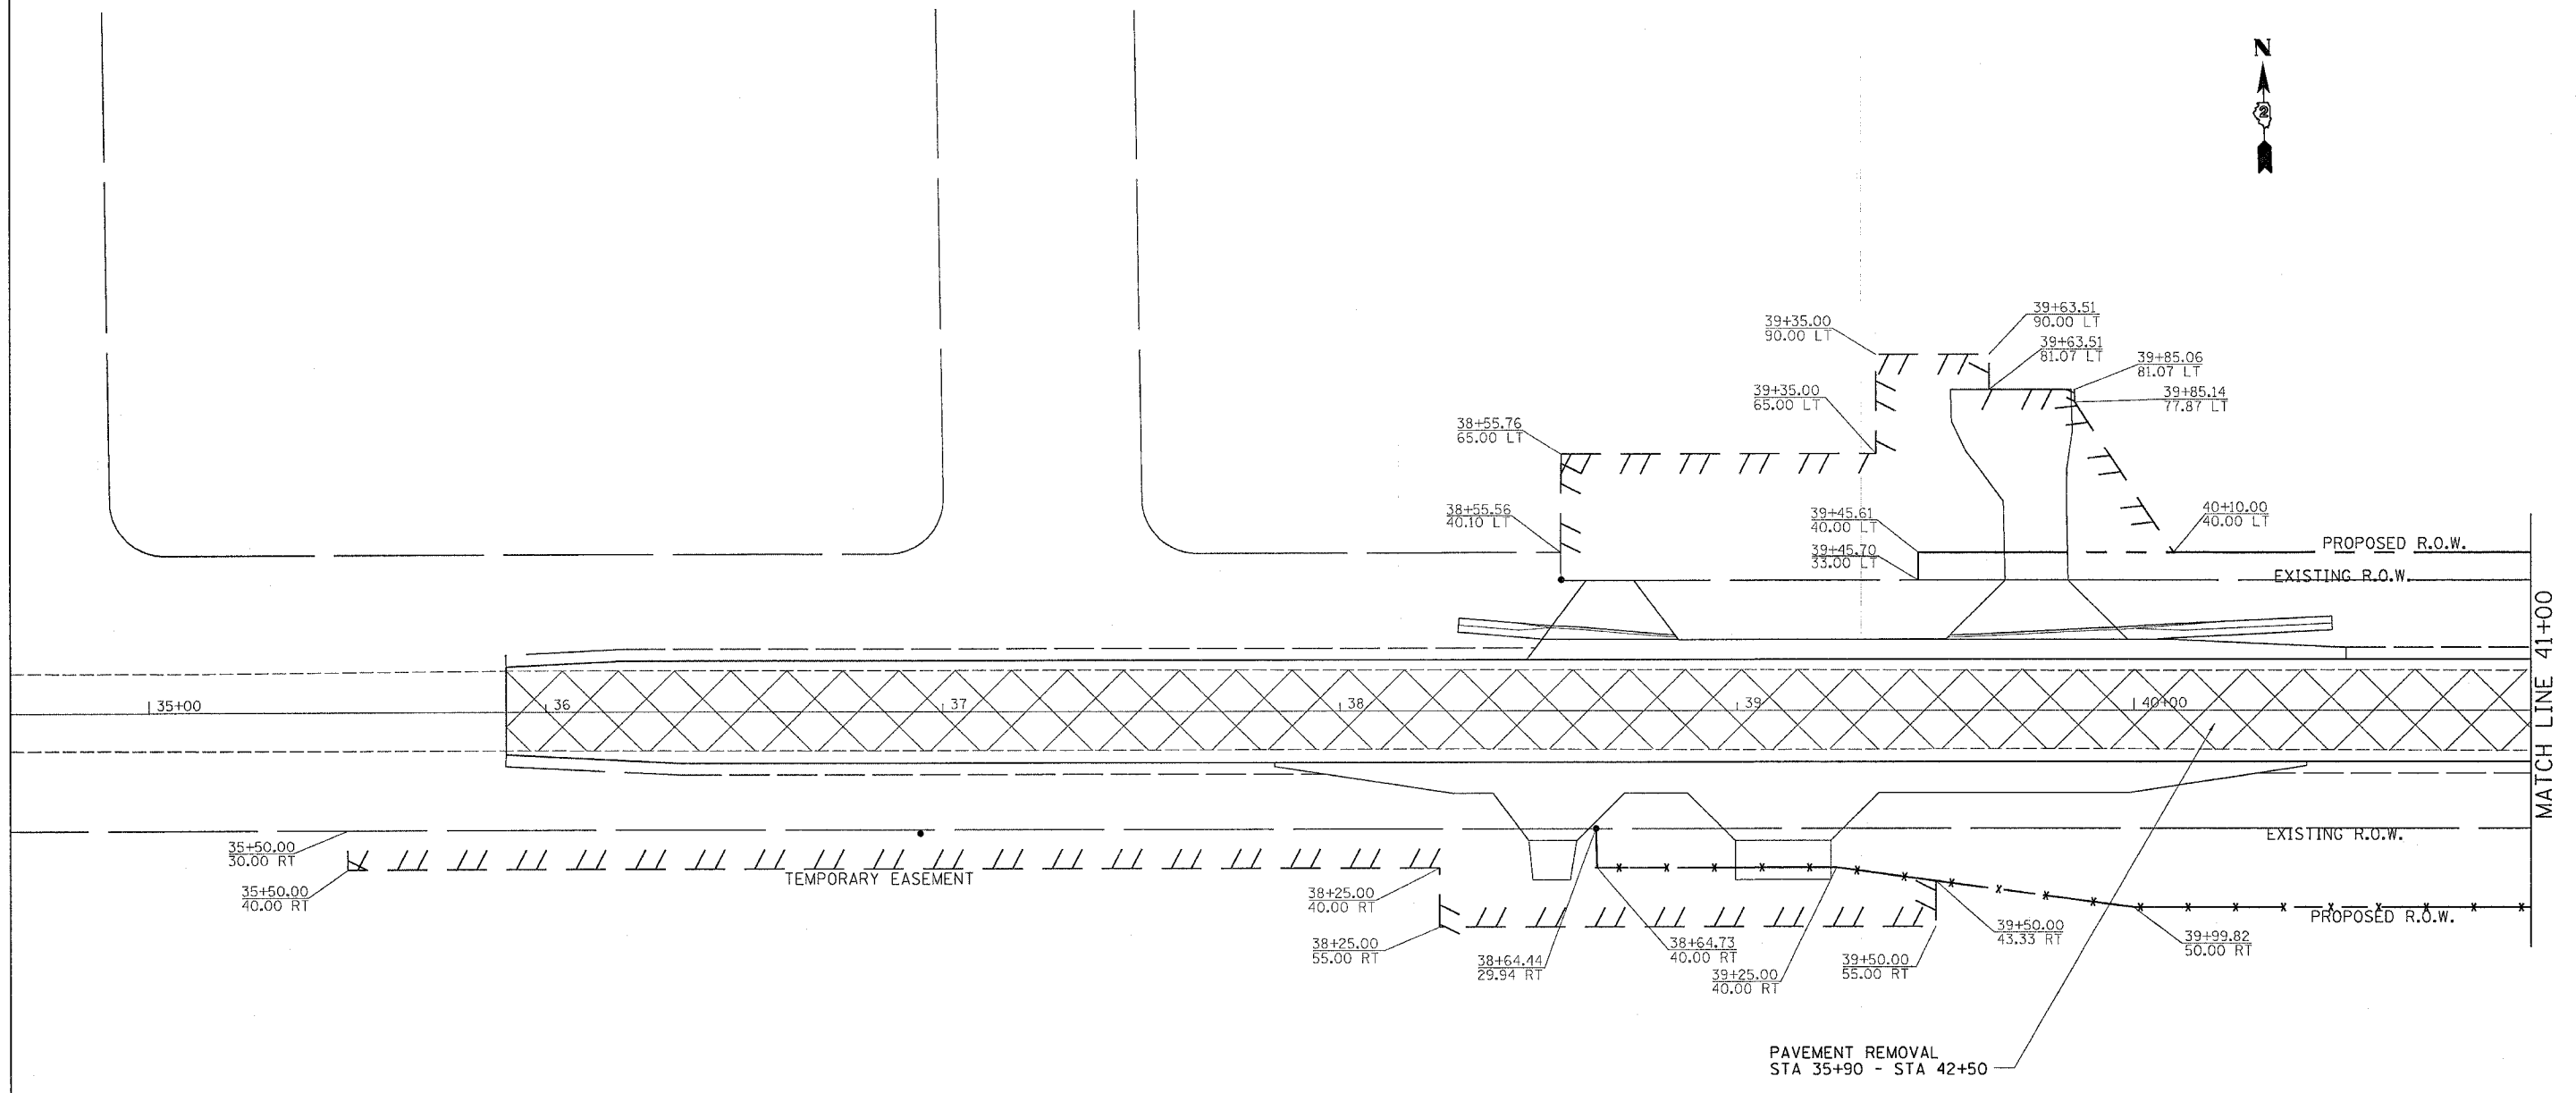

REVISIONS	
NAME	DATE

ILLINOIS DEPARTMENT OF TRANSPORTATION

SCALE: VERT. / HORIZ.

DATE

DRAWN BY

CHECKED BY

PLOT DATE = Fri, Sep 01 10:55:28 2006
 FILE NAME = e:\p\o\mets\p213186\p213186-ave.dgn
 PLOT SCALE = 20.0000' / IN.
 USER NAME = renkess,j