



|                       |           |                           |              |           |
|-----------------------|-----------|---------------------------|--------------|-----------|
| F.A.I. RTE.           | SECTION   | COUNTY                    | TOTAL SHEETS | SHEET NO. |
| ..37-IHBR-J..         | ..HENRY.. | ..133                     | ..57..       |           |
| STA. 41+00.0000       |           | TO STA. 47+00.0000        |              |           |
| FED. ROAD DIST. NO. . |           | ILLINOIS FED. AID PROJECT |              |           |

# R.O.W. & EASEMENT DETAILS, PAVEMENT REMOVAL

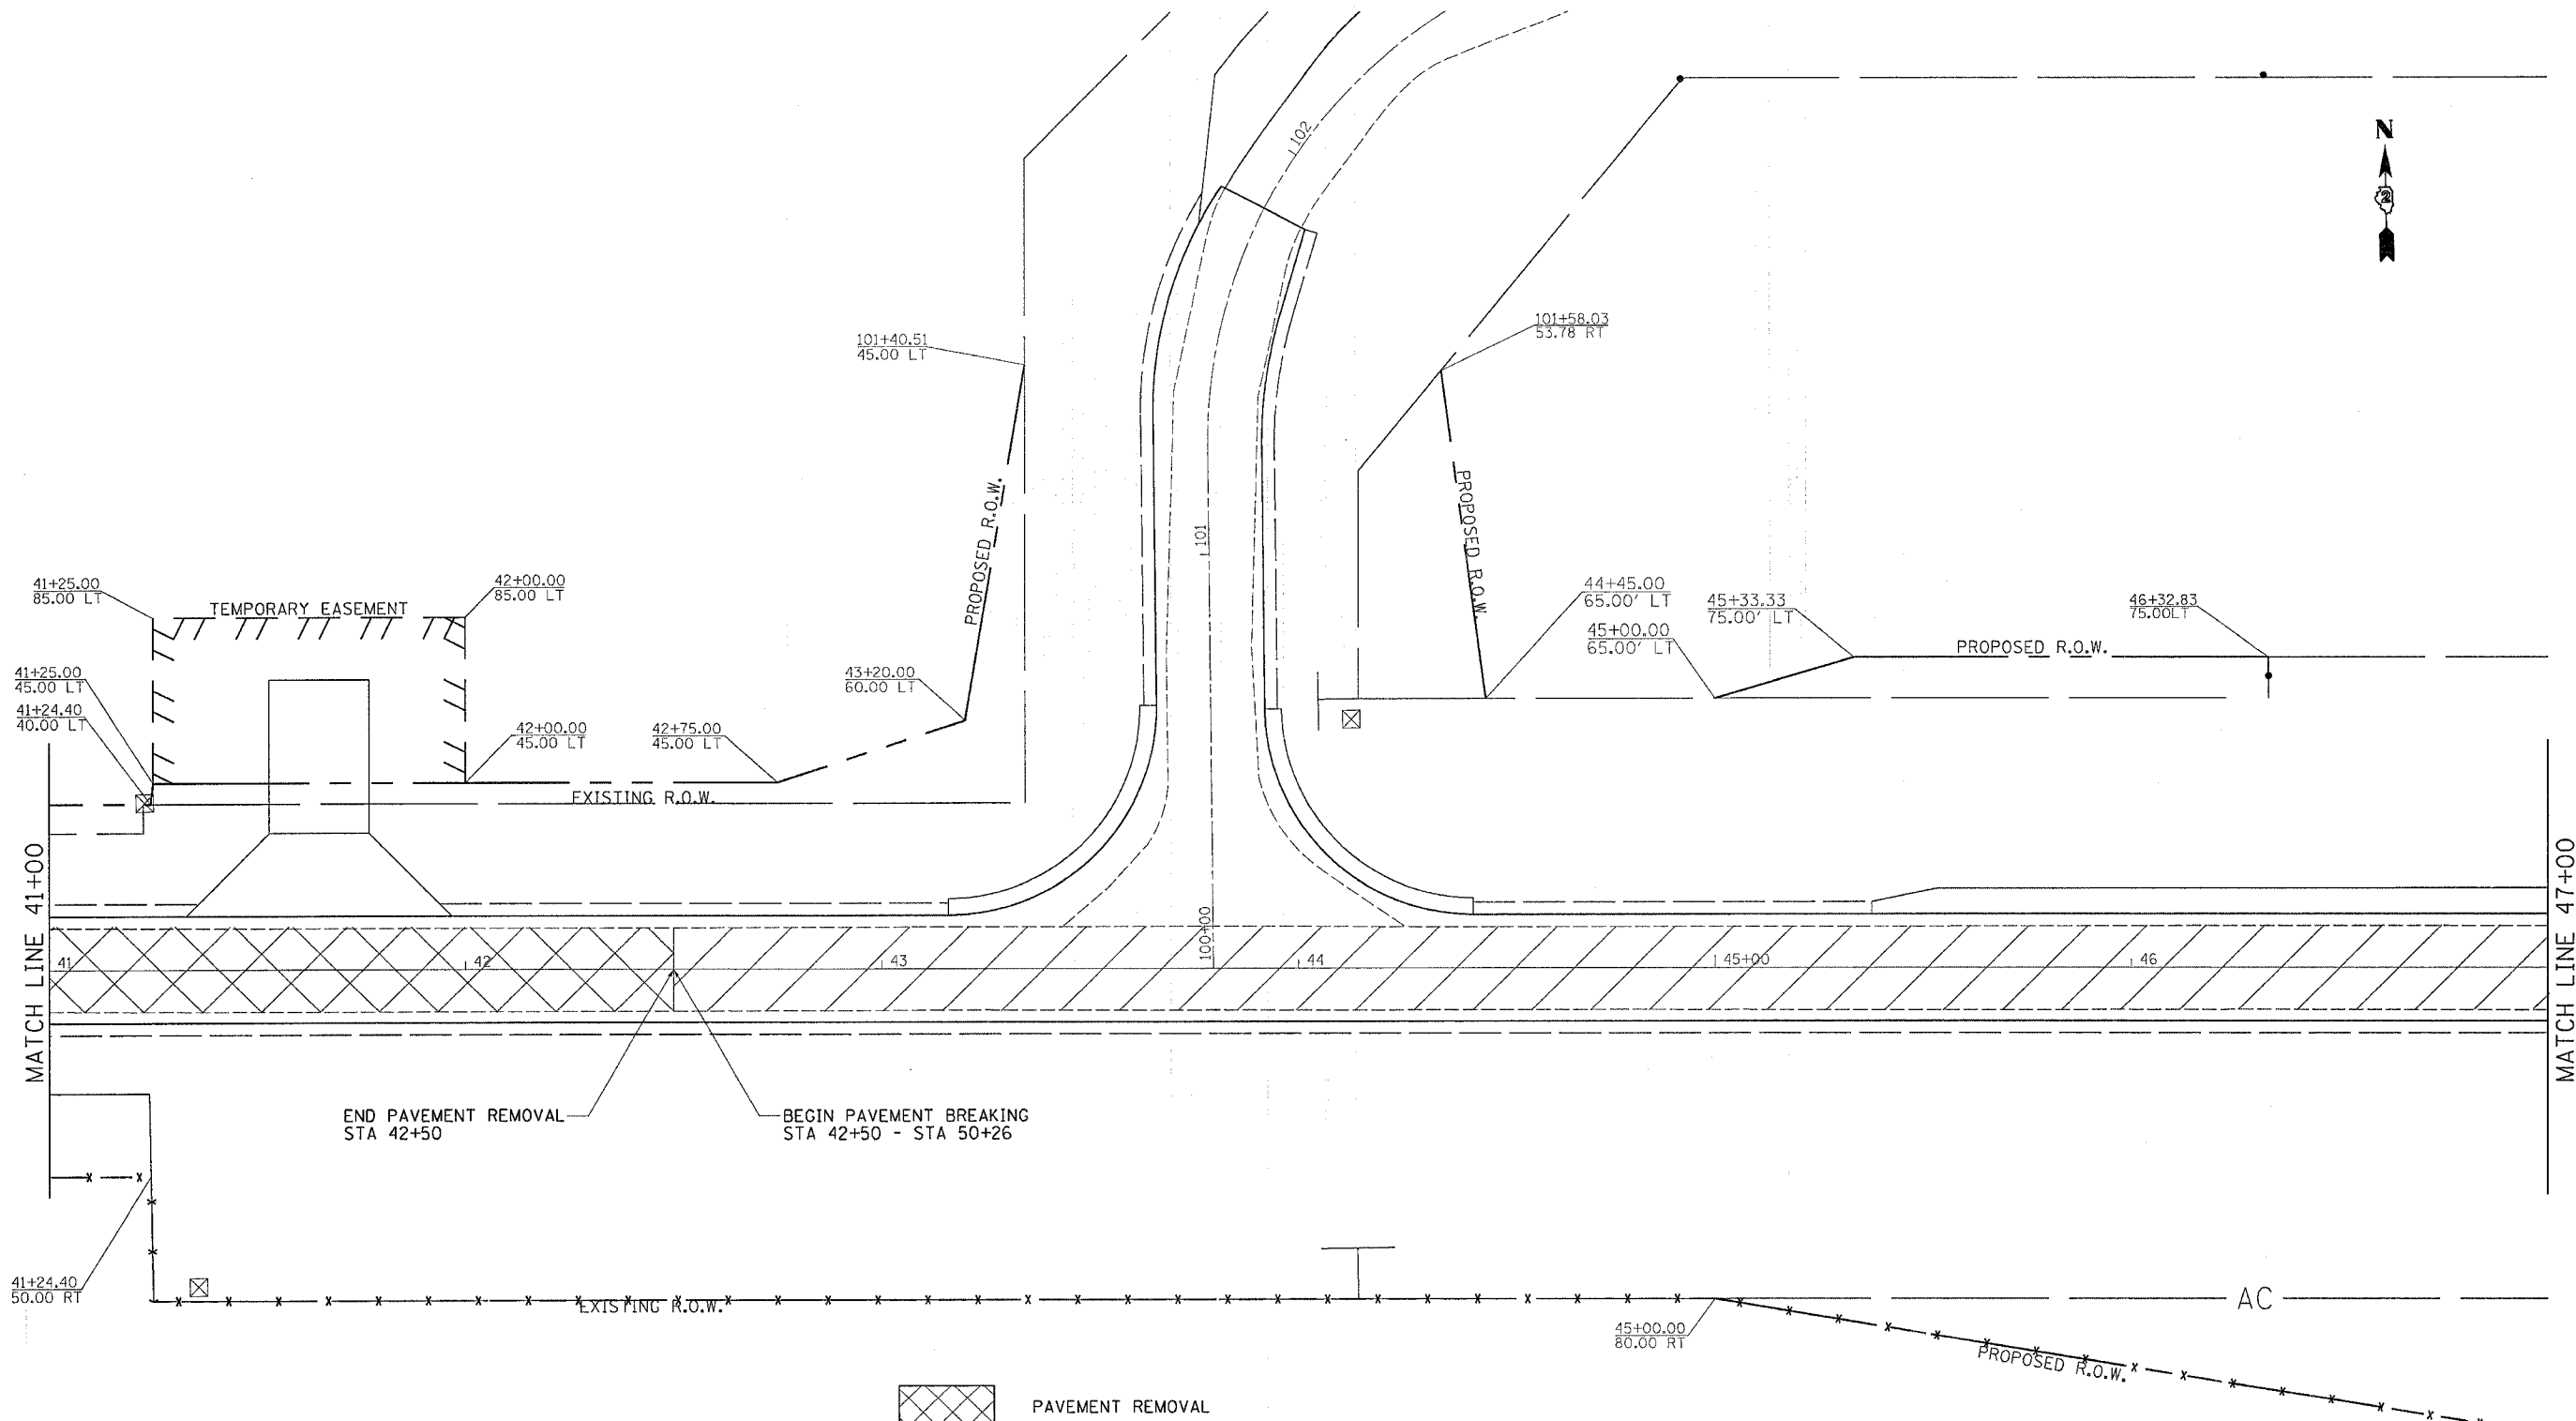

PLOT DATE = Mon Oct 02 09:45:33 2006  
 PLOT NAME = 20.8000 / IN.  
 PLOT SCALE = 20.8000 / IN.  
 USER NAME = rekeal

- PAVEMENT REMOVAL
- PAVEMENT BREAKING
- APPROACH SLAB REMOVAL

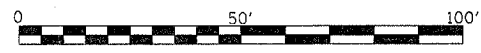

| REVISIONS |      |
|-----------|------|
| NAME      | DATE |
|           |      |
|           |      |
ILLINOIS DEPARTMENT OF TRANSPORTATION

SCALE: VERT. \_\_\_\_\_  
 HORIZ. \_\_\_\_\_

DATE \_\_\_\_\_

DRAWN BY \_\_\_\_\_  
 CHECKED BY \_\_\_\_\_