



STATE OF ILLINOIS
DEPARTMENT OF TRANSPORTATION

ROUTE NO.	SECTION	COUNTY	SHEET NO.	SHEET	SHEET NO. 5 18 SHEETS
F.A.I. 80	37-IHBR-1	HENRY	133	68	
FED. ROAD DIST. NO. 7	ILLINOIS	FED. AID PROJECT-			
Contract #64602					

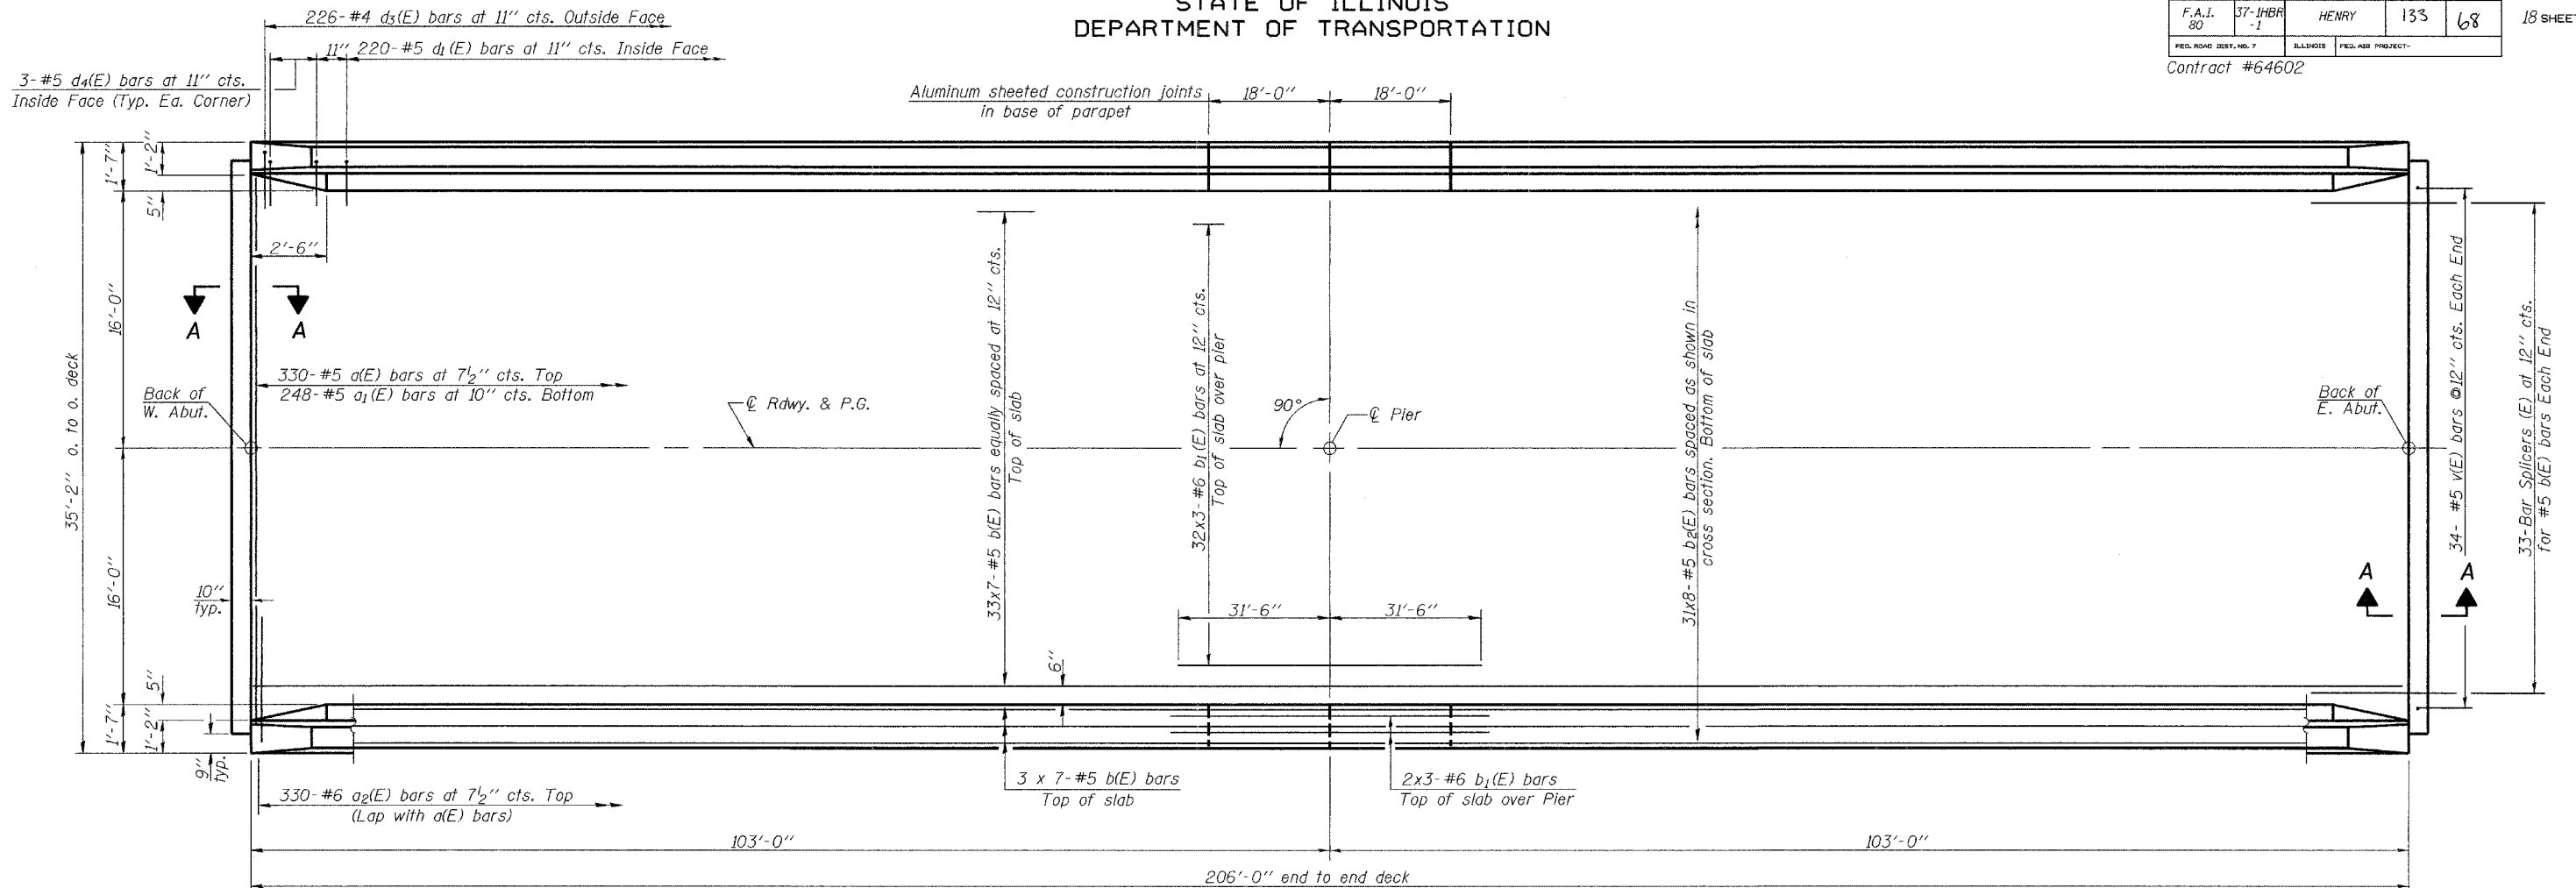

PLAN

MIN. BAR LAP
#5 bar = 1'-8"
#6 bar = 2'-7"

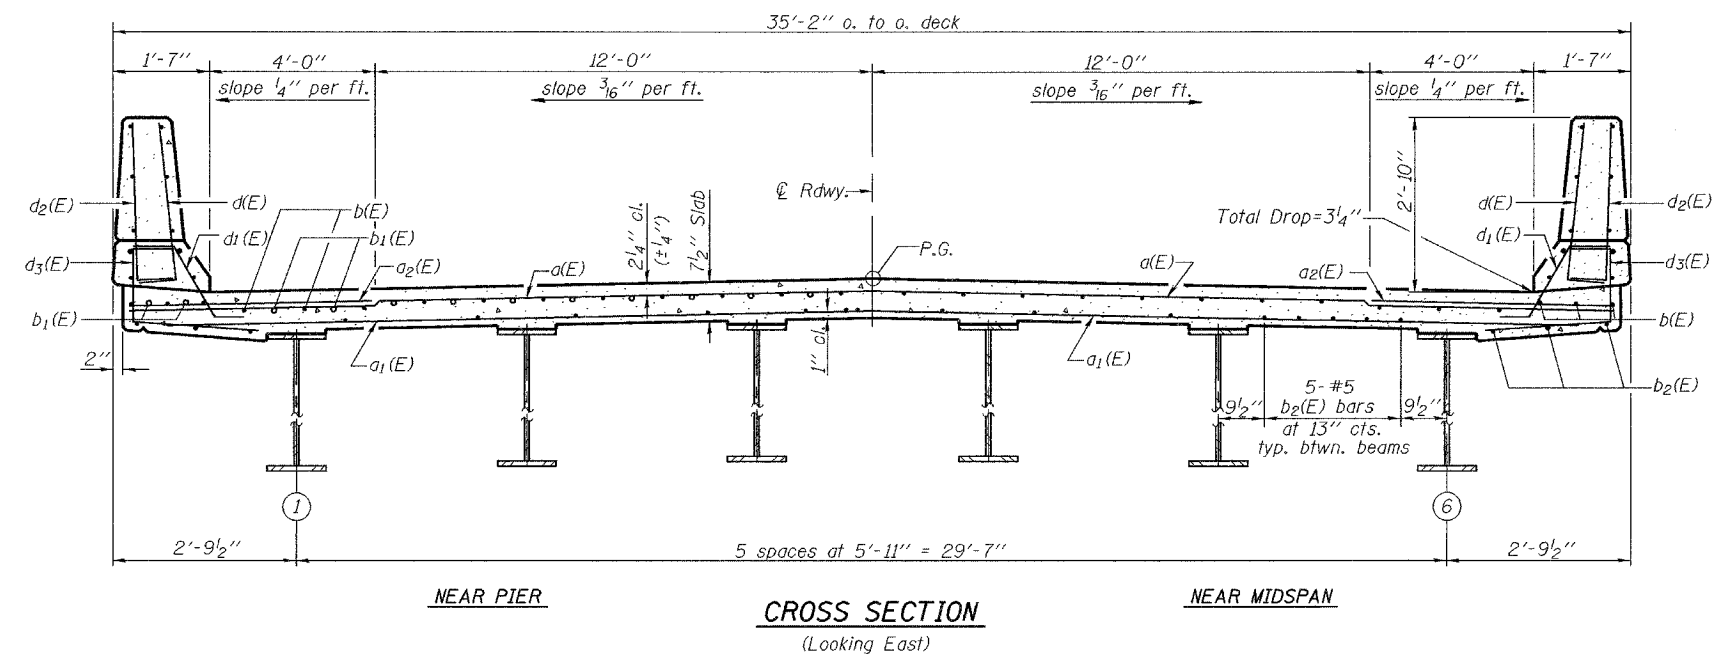

Notes: See Sheet 6 of 18 for superstructure details and Bill of Material.
Reinforcement bars designated (E) shall be epoxy coated.
Bars indicated thus 33 x 7-#5 etc. Indicates 33 lines of bars with 7 lengths per line.
See Sheet 6 of 18 for parapet reinforcement.
See Sheet 7 of 18 for Section A-A.
For bar splicer details see sheet 15 of 18.

DESIGNED Michael D. Cima	September 25 2006
CHECKED Phillip R. Litchfield	EXAMINED Thomas J. Domagala
DRAWN R. Sommer	PASSED Ralph E. Anderson
CHECKED MDC/PRL	

SUPERSTRUCTURE
F.A.I. RT. 80 SEC. 37-IHBR-1
HENRY COUNTY
STATION 461+73.82
STRUCTURE NO. 037-0171