


F.A.I. RTE.	SECTION	COUNTY	TOTAL SHEETS	SHEET NO.
80	37-1HBR-1	HENRY	133	101
STA. 35+00.0000 TO STA. 37+00.0000				
FED. ROAD DIST. NO.	ILLINOIS	FED. AID PROJECT		

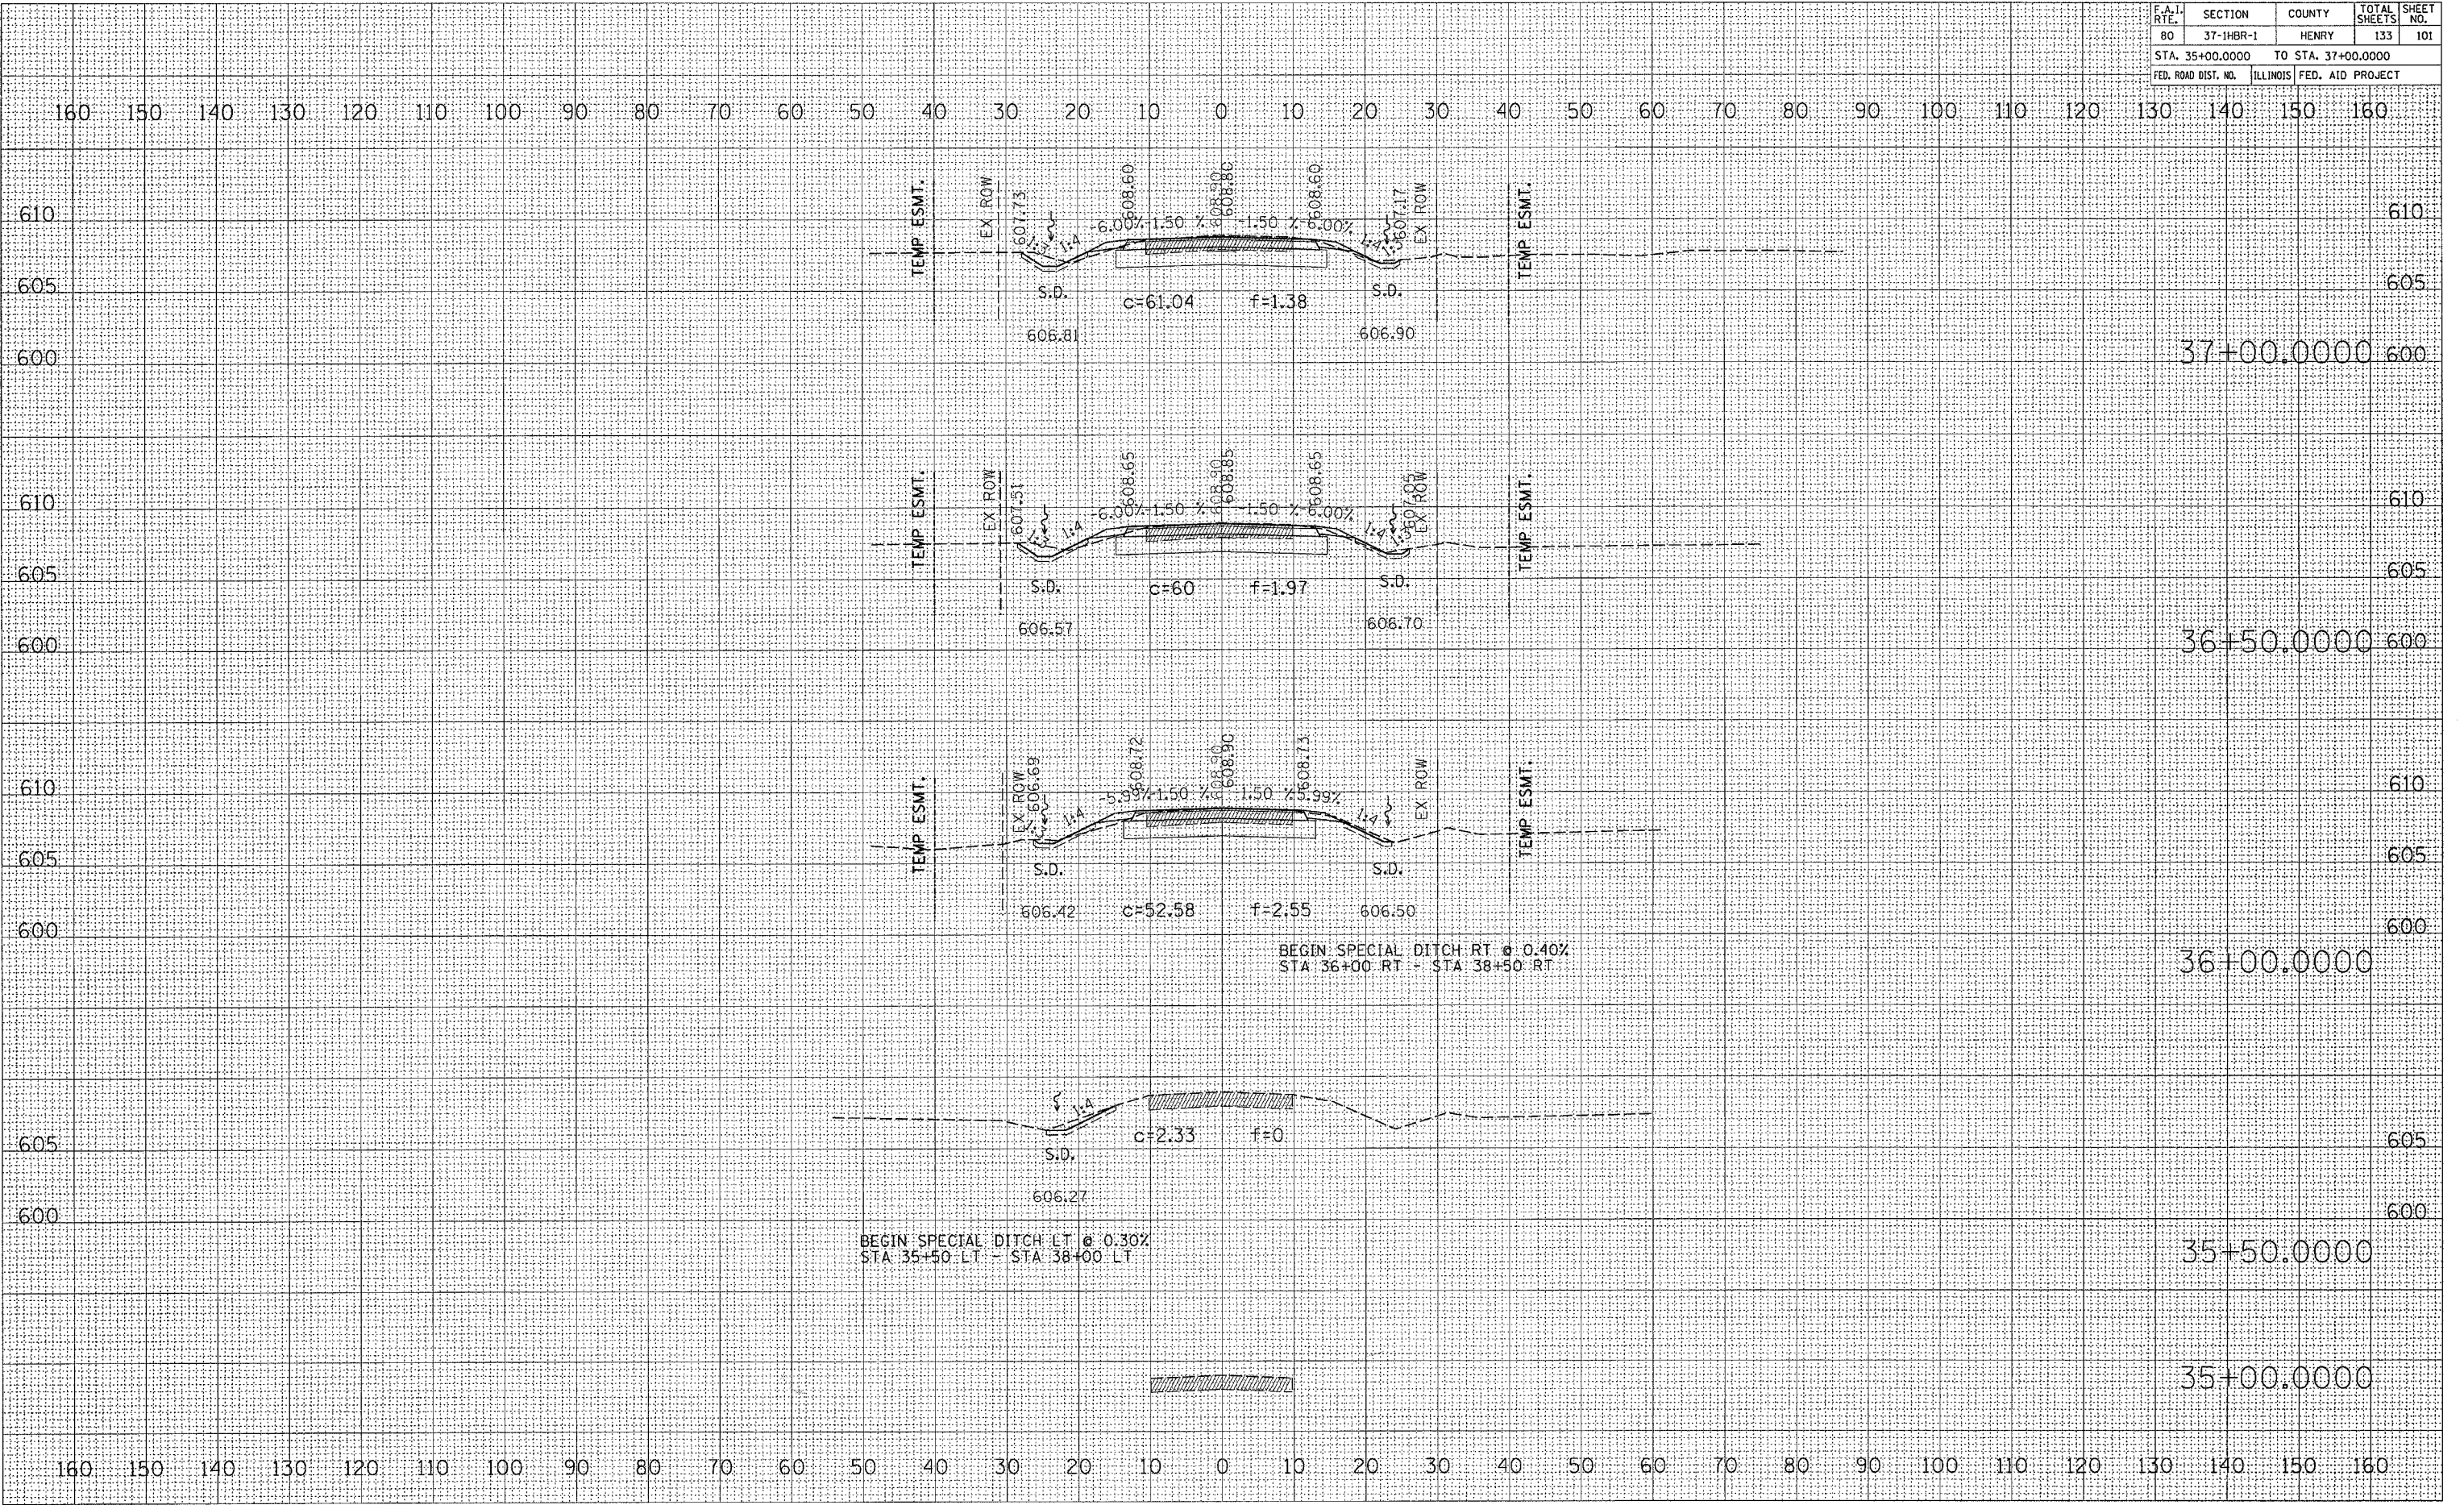

FINAL SURVEY NOTE BOOK NO. \_\_\_\_\_  
 SURVEYED BY \_\_\_\_\_  
 DATE \_\_\_\_\_

ORIGINAL SURVEY NOTE BOOK NO. \_\_\_\_\_  
 SURVEYED BY \_\_\_\_\_  
 DATE \_\_\_\_\_

PLOT DATE = Fri, Sep 11 10:54:11 2009  
 FILE NAME = s:\work\popsa\23108\rd\3108-01.dgn  
 PLOT SCALE = 10.0000 / IN.  
 USER NAME = mkenelj