


F.A.I. RTE.	SECTION	COUNTY	TOTAL SHEETS	SHEET NO.
80	37-1HBR-1	HENRY	133	113
STA. 50+50.0000		TO STA. 53+00.0000		
FED. ROAD DIST. NO.	ILLINOIS	FED. AID PROJECT		

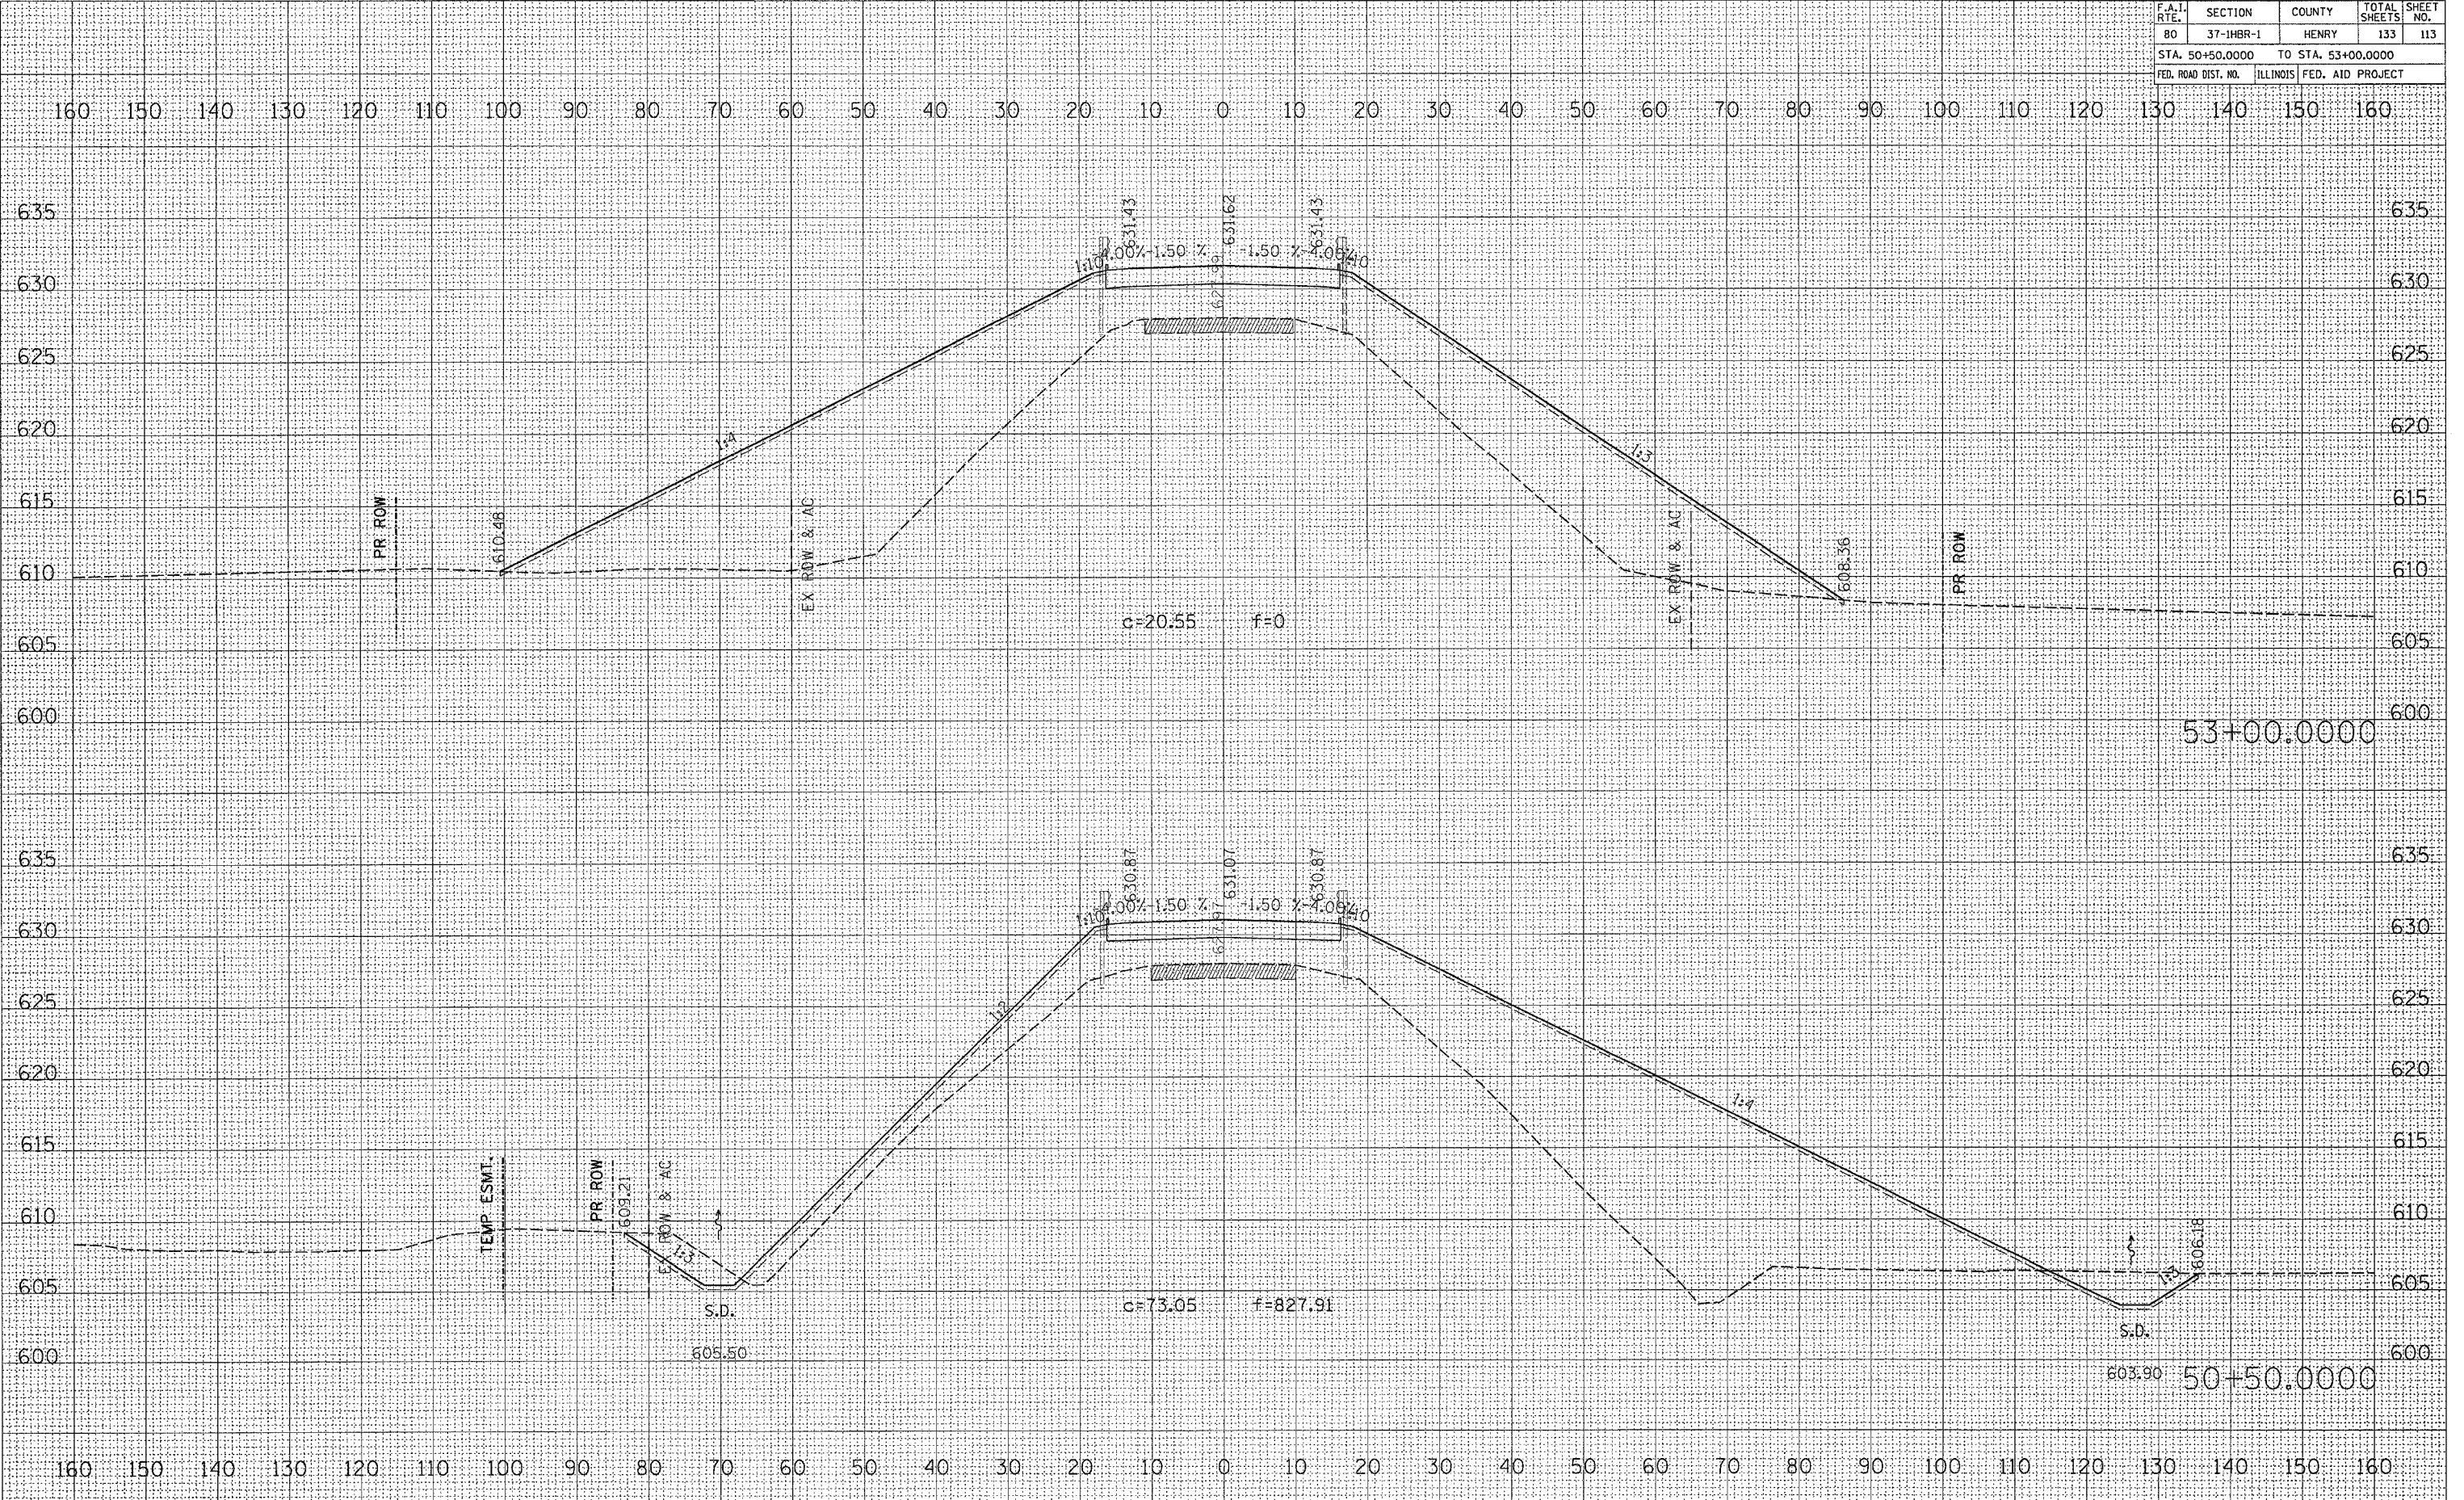

FINAL	SURVEYED	DATE
SURVEY	BOOK	BY
NOTE	BOOK	
NO.	AREAS	
	CHECKED	

ORIGINAL	SURVEYED	DATE
SURVEY	BOOK	BY
NOTE	BOOK	
NO.	AREAS	
	CHECKED	

PLOT DATE = Fri Sep 01 10:08:48 2006  
 FILE NAME = c:\p\projects\64602\308\plot308.dwg  
 PLOT SCALE = 10.0000' / IN.  
 USER NAME = rnk\raj