


F.A.I. RTE.	SECTION	COUNTY	TOTAL SHEETS	SHEET NO.
80	37-1HBR-1	HENRY	133	114
STA. 53+50.0000		TO STA. 54+00.0000		
FED. ROAD DIST. NO.	ILLINOIS	FED. AID PROJECT		

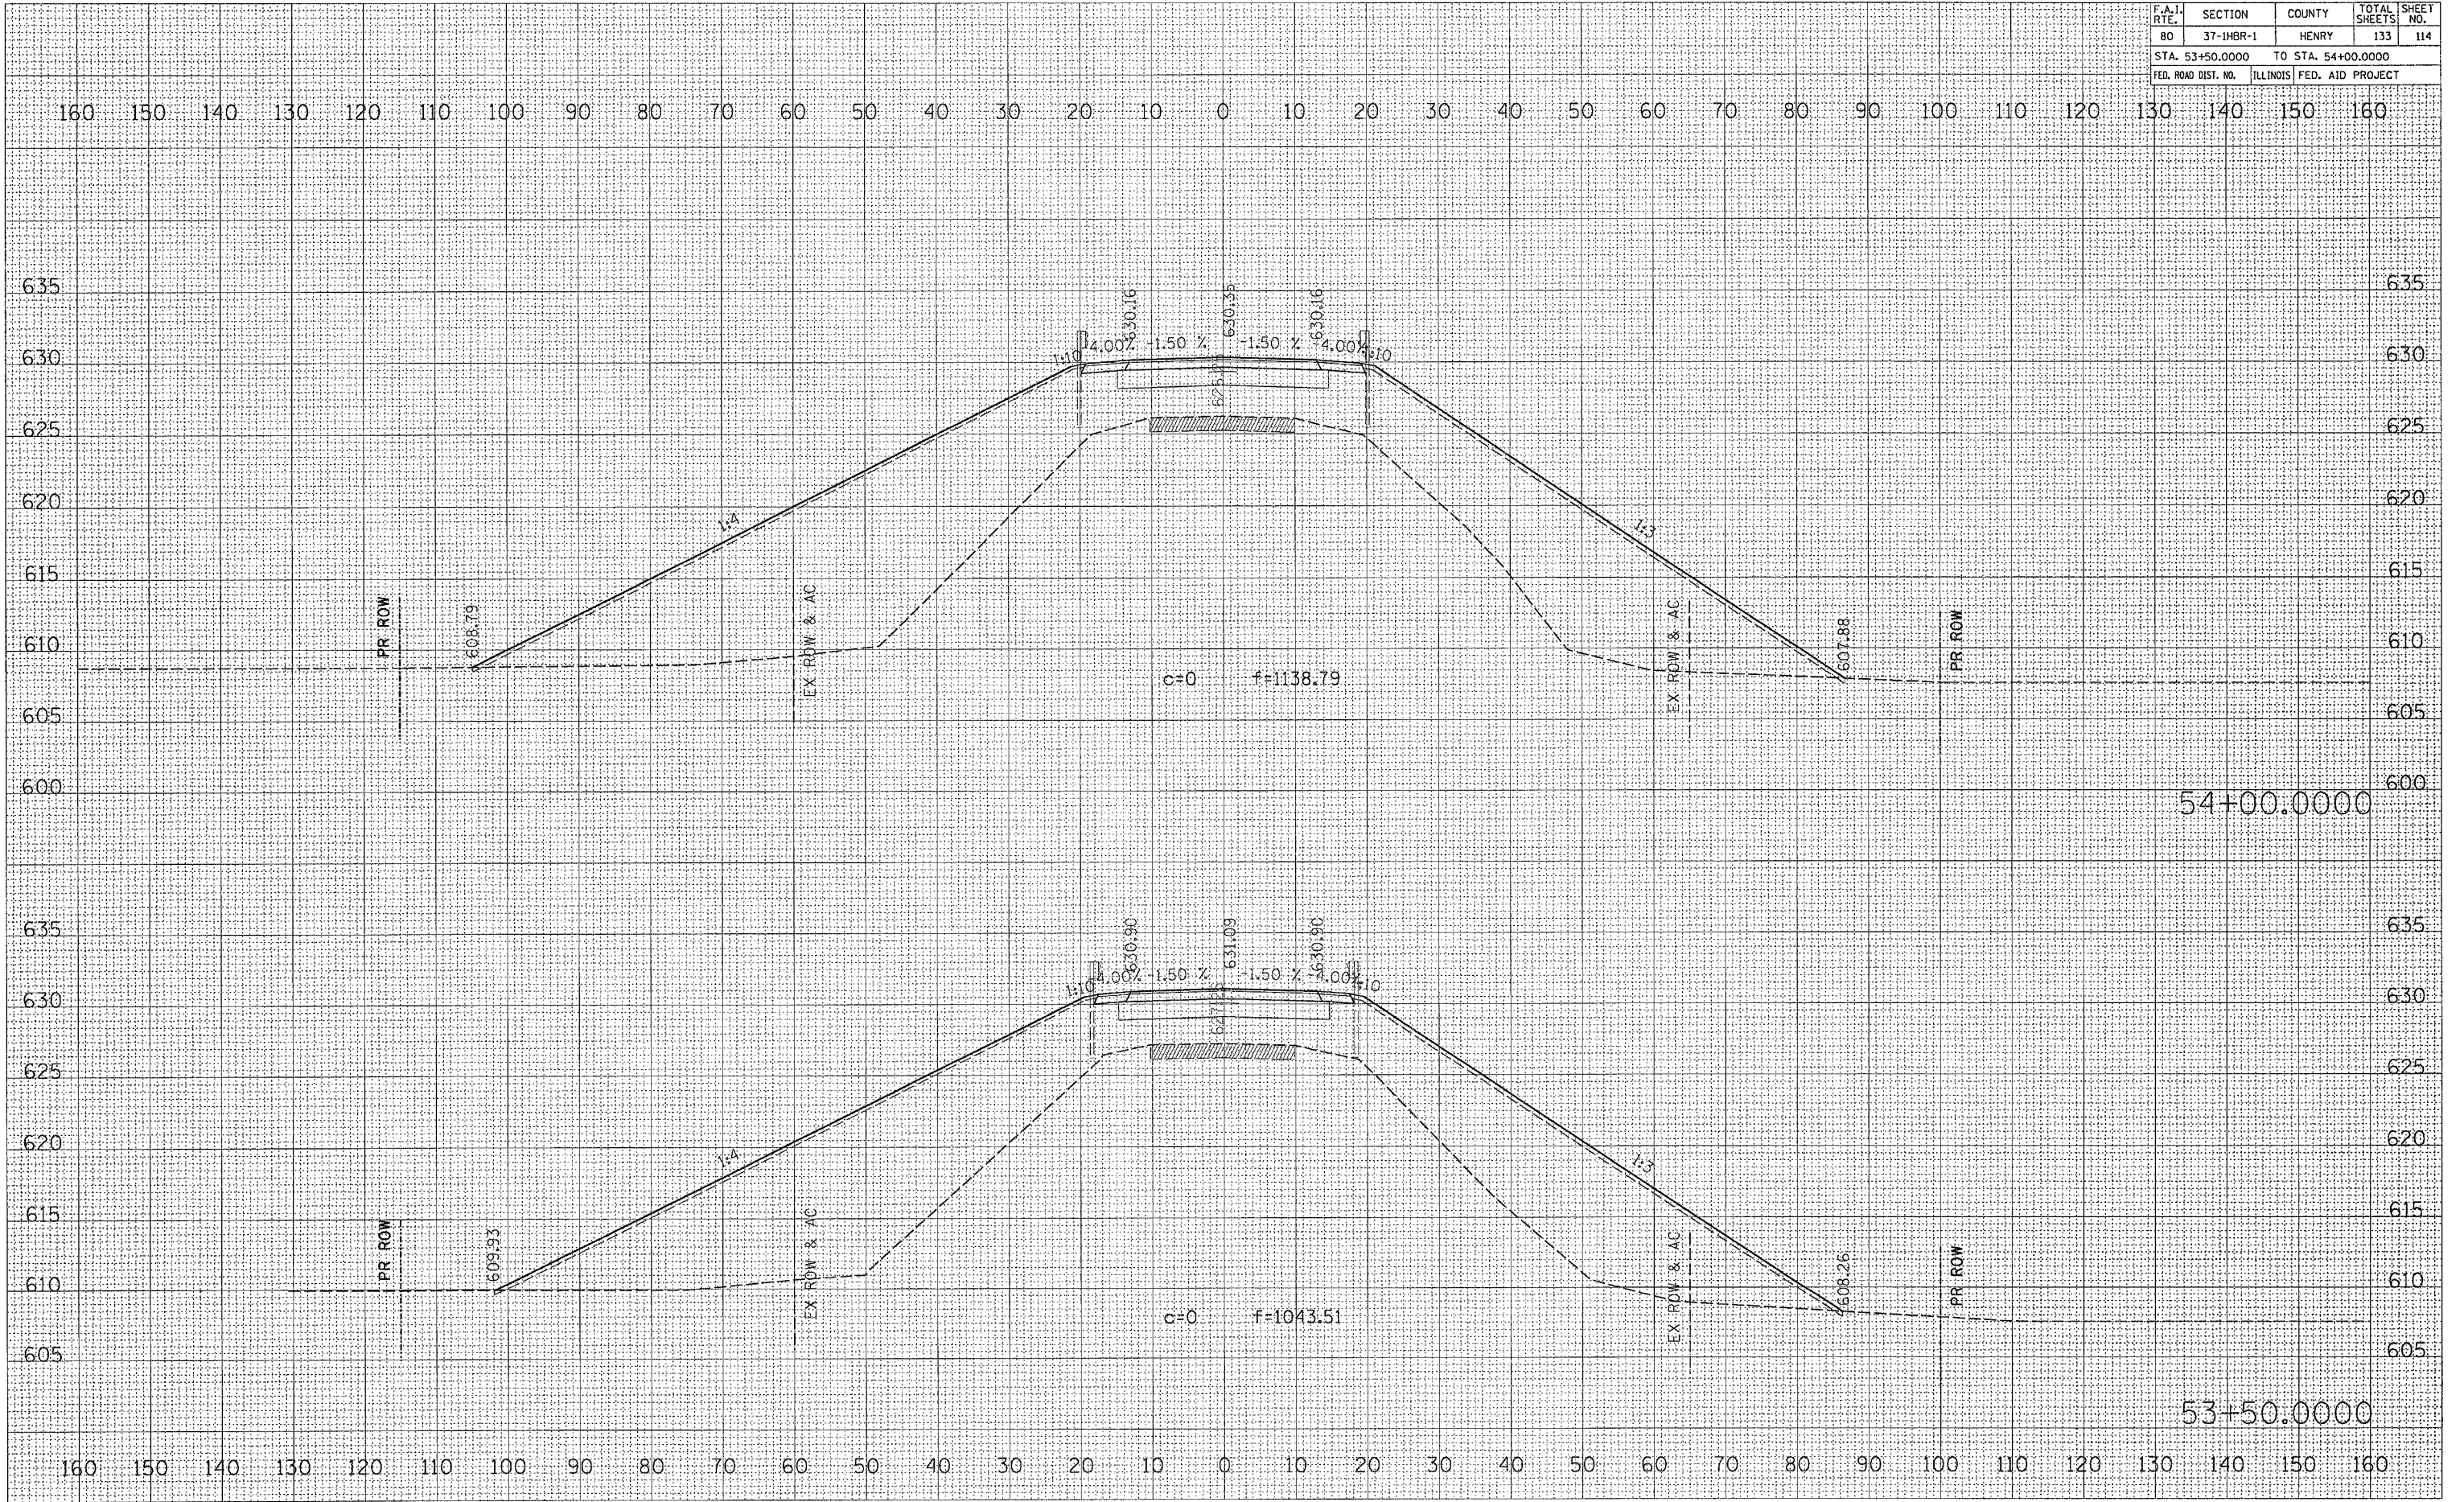

54+00.0000

53+50.0000

FINAL SURVEY BY DATE  
 SURVEYED BY  
 TEMPLATE NO.  
 NOTE BOOK NO.  
 AREAS CHECKED

ORIGINAL SURVEY BY DATE  
 SURVEYED BY  
 TEMPLATE NO.  
 NOTE BOOK NO.  
 AREAS CHECKED

PLOT DATE = F:\\_54\_81\_181848\_2806  
 FILE NAME = c:\pvc\pvc\2110\rd13\181848.dgn  
 PLOT SCALE = 0.0000 / IN.  
 USER NAME = mikesj