


F.A.I. RTE.	SECTION	COUNTY	TOTAL SHEETS	SHEET NO.
80	37-1HBR-1	HENRY	133	129
STA. 458+00.000		TO STA. 460+50.000		
FED. ROAD DIST. NO.	ILLINOIS	FED. AID PROJECT		

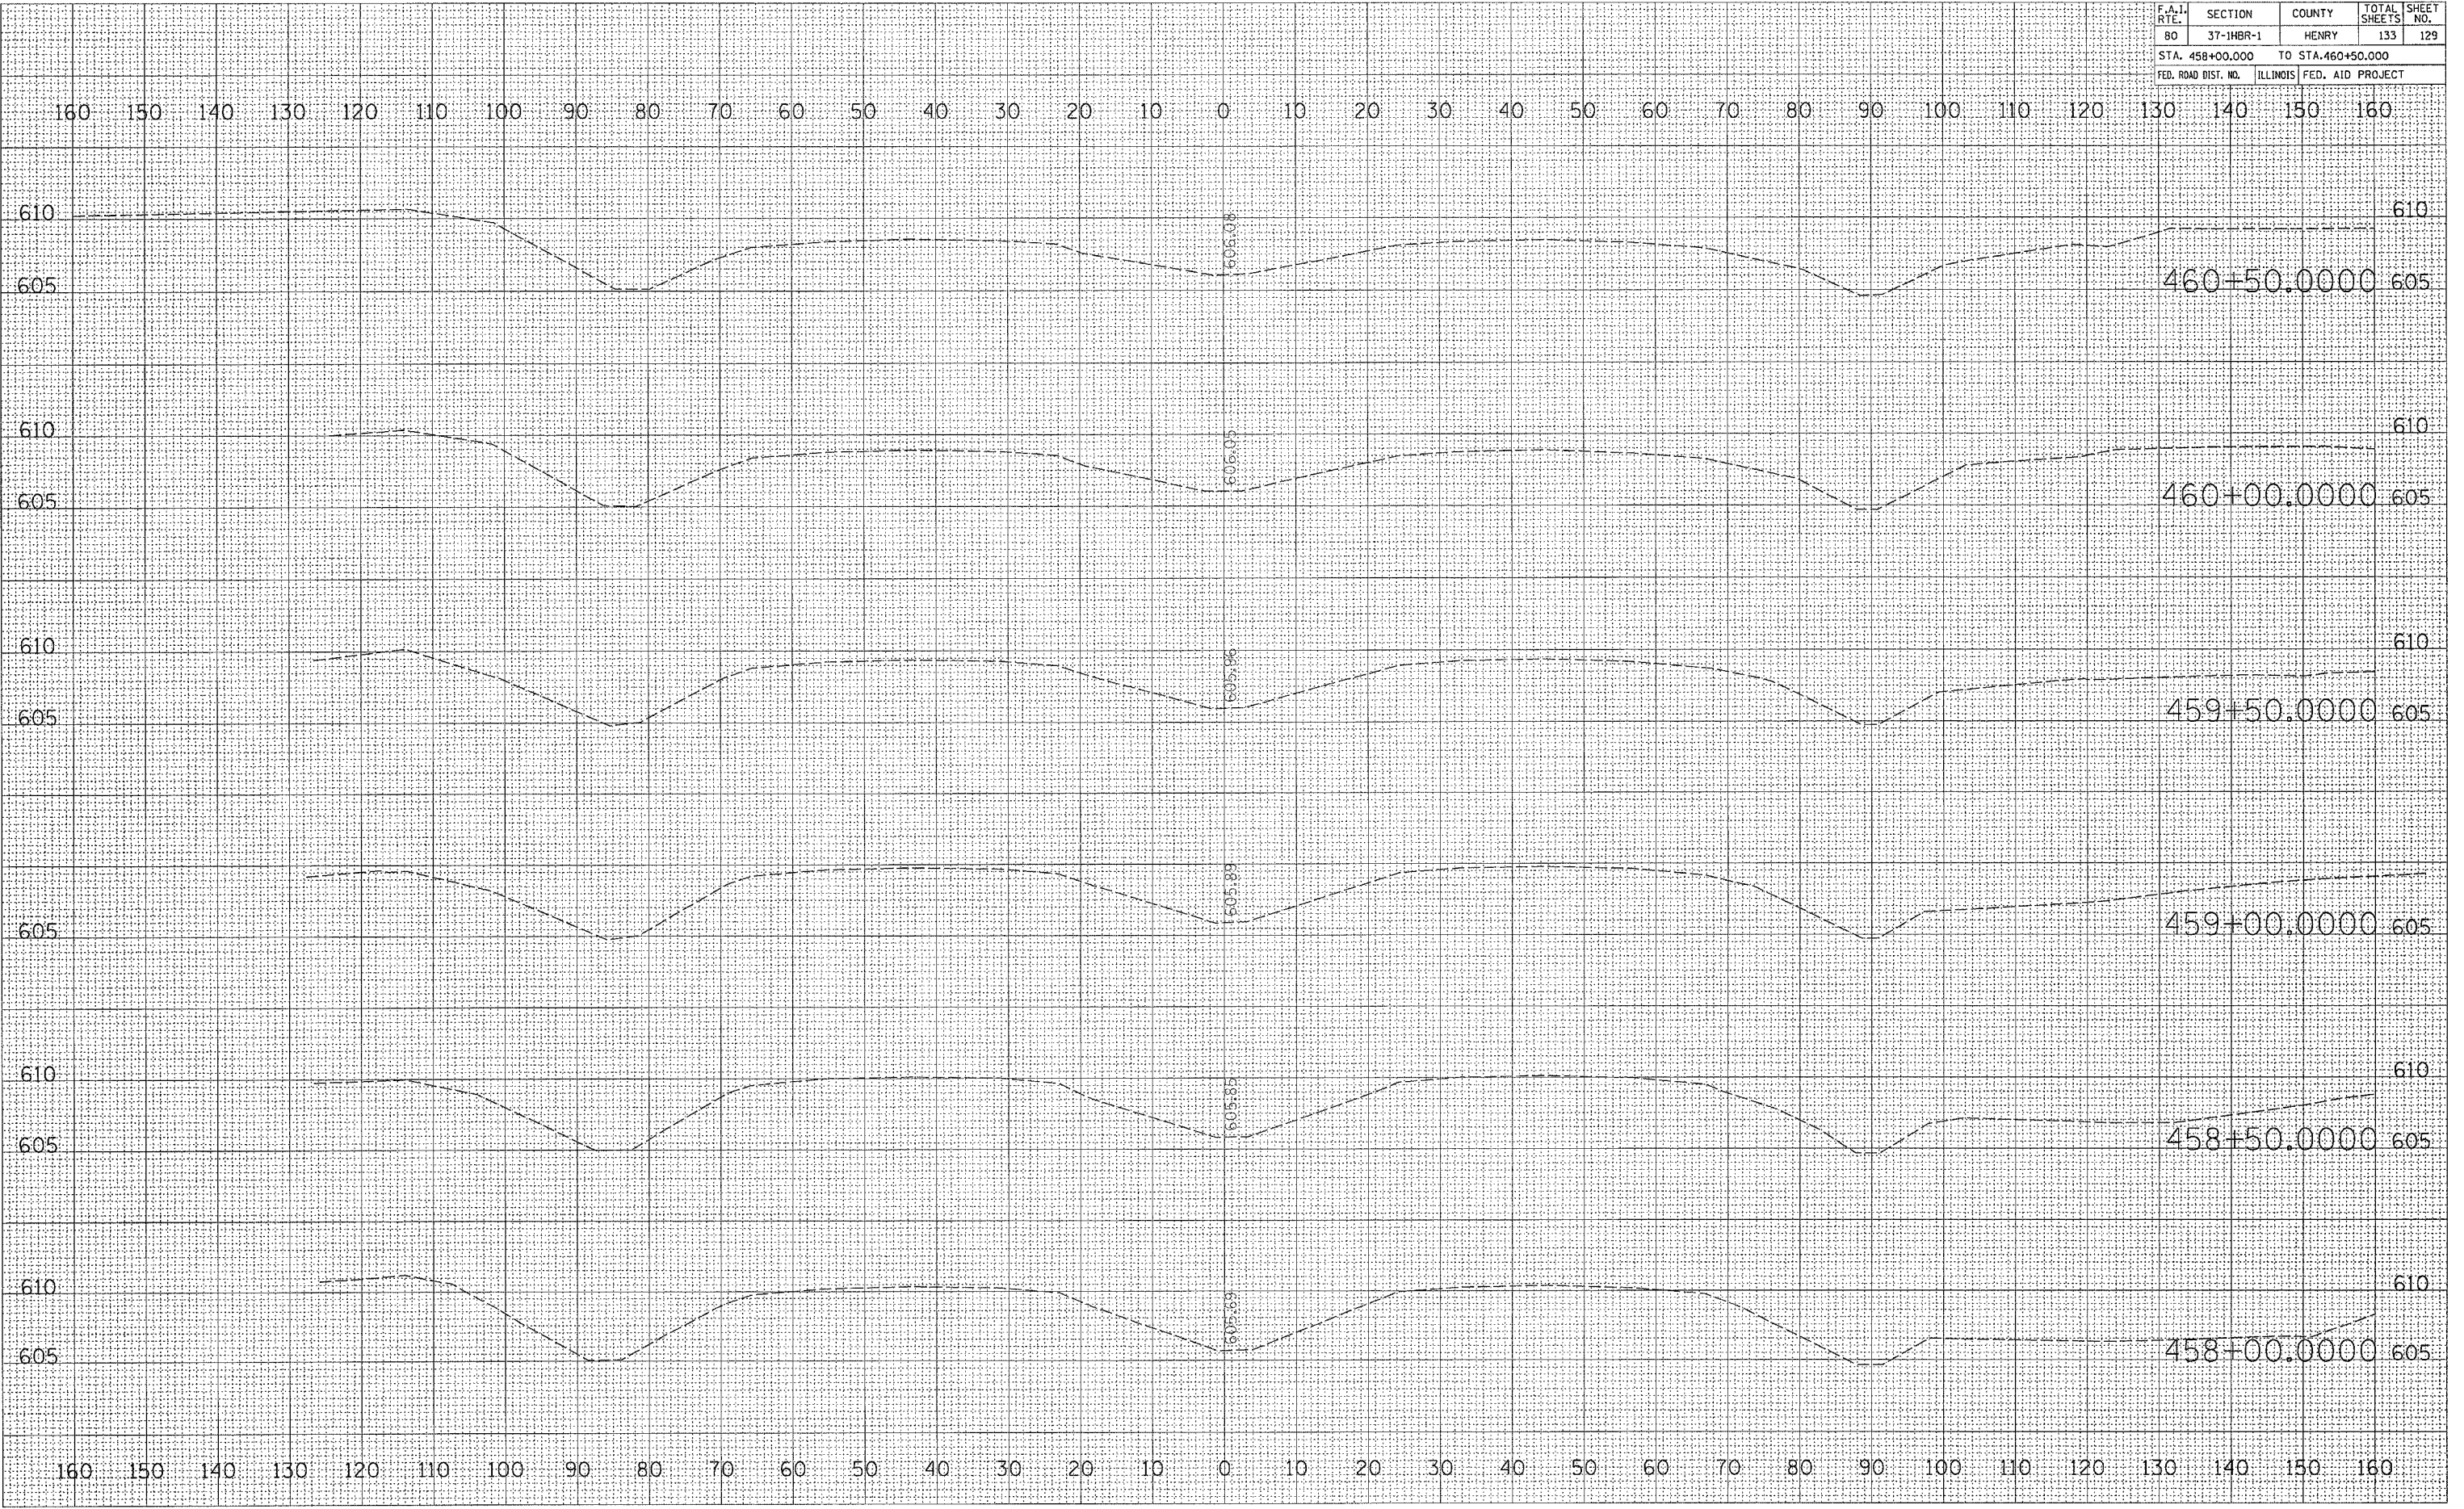

FINAL SURVEY	BY	DATE
SURVEYED		
NOTE BOOK		
NO.		

ORIGINAL SURVEY	BY	DATE
SURVEYED		
NOTE BOOK		
NO.		

PLOT DATE = Fri, Sep 01 10:20:29 2006
 FILE NAME = c:\pvc\mca\2013108\131080000.dgn
 PLOT SCALE = 80.0000' / IN.
 USER NAME = rnkashj