


F.A.P. RTE.	SECTION	COUNTY	TOTAL SHEETS	SHEET NO.
742	3TRS-6	OGLE	69	8

STA. _____ TO STA. _____
 FED. ROAD DIST. NO. ILLINOIS FED. AID PROJECT

CONTRACT NO. 64626

TYPICAL SECTIONS

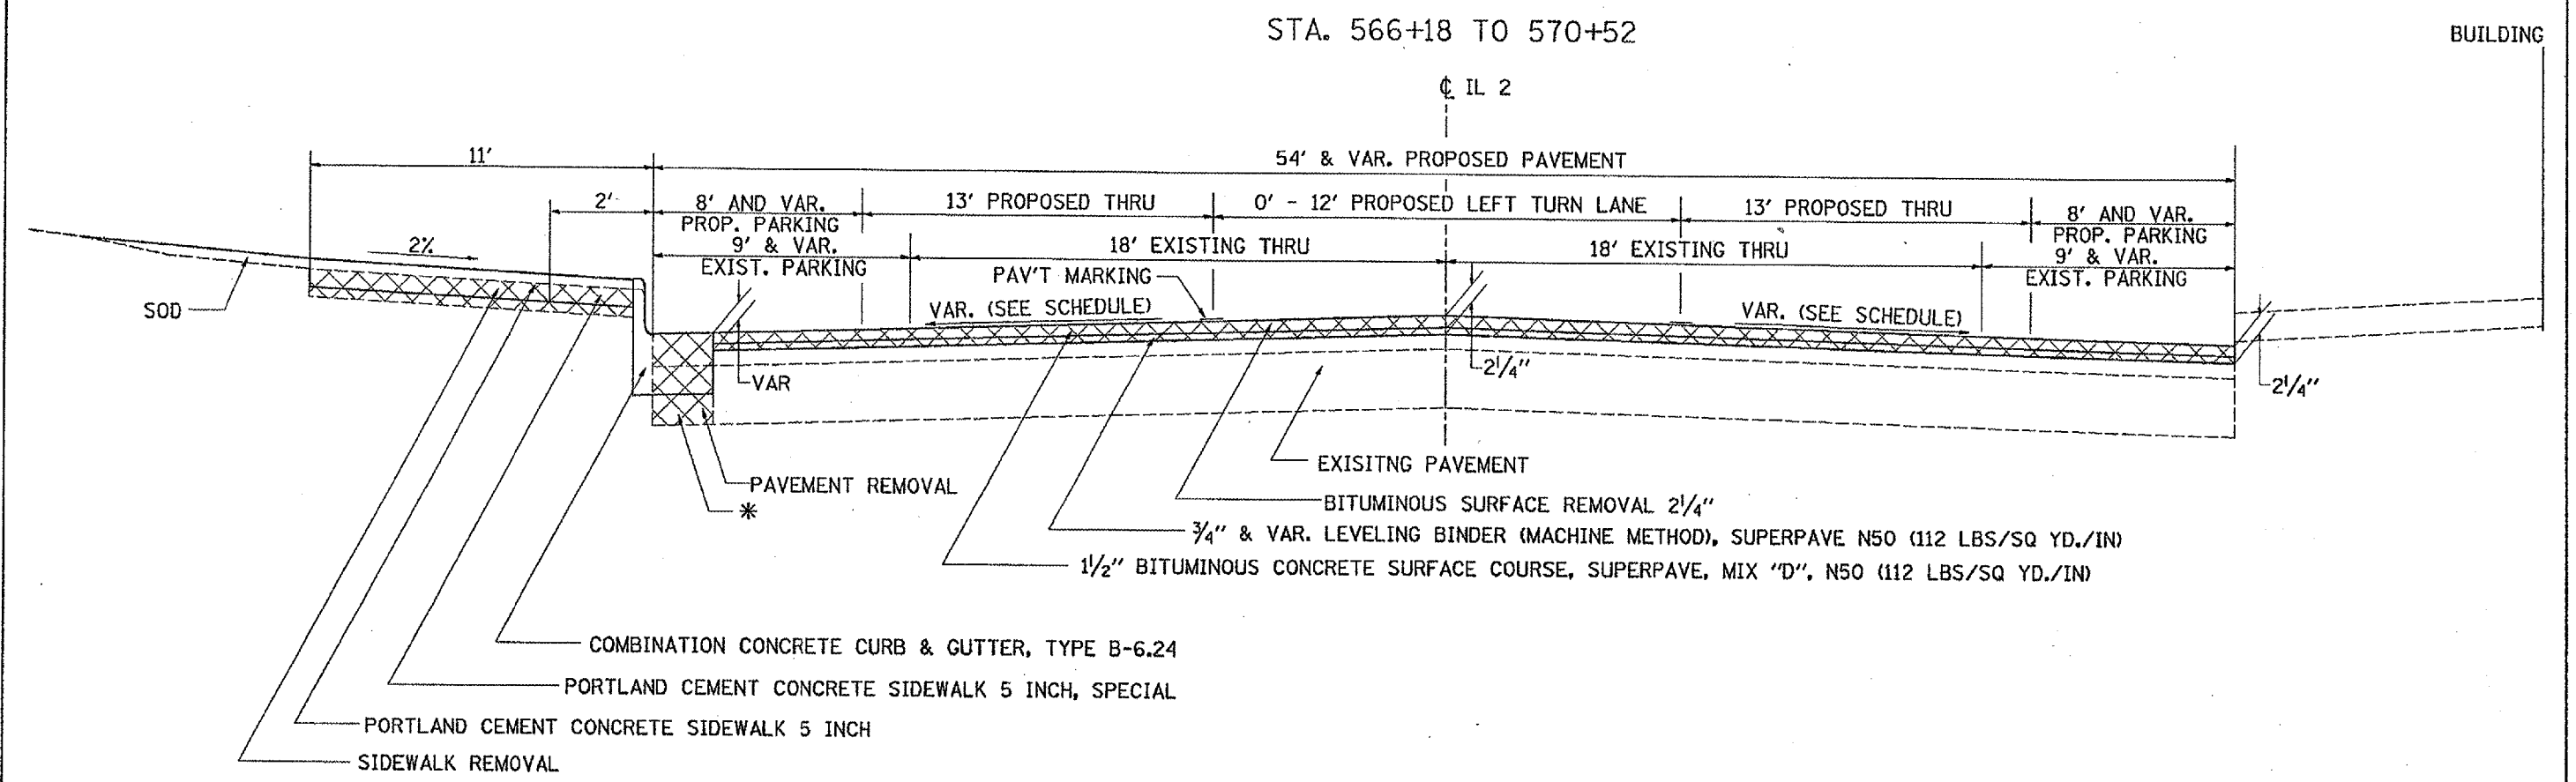

* CA 6 OR 10 COST INCLUDED IN THE COMBINATION CONCRETE CURB & GUTTER, TYPE B-6.24

PLOT DATE = Wed Aug 09 15:27:48 2006
 FILE NAME = s:\projects\64626\64626.dwg
 PLOT SCALE = 1/8" = 1'-0"
 REFERENCE = 64626