


F.A.P. RTE.	SECTION	COUNTY	TOTAL SHEETS	SHEET NO.
742	3TR5-6	OGLE	69	24
STA.	TO STA.			
FED. ROAD DIST. NO.	ILLINOIS	FED. AID PROJECT		

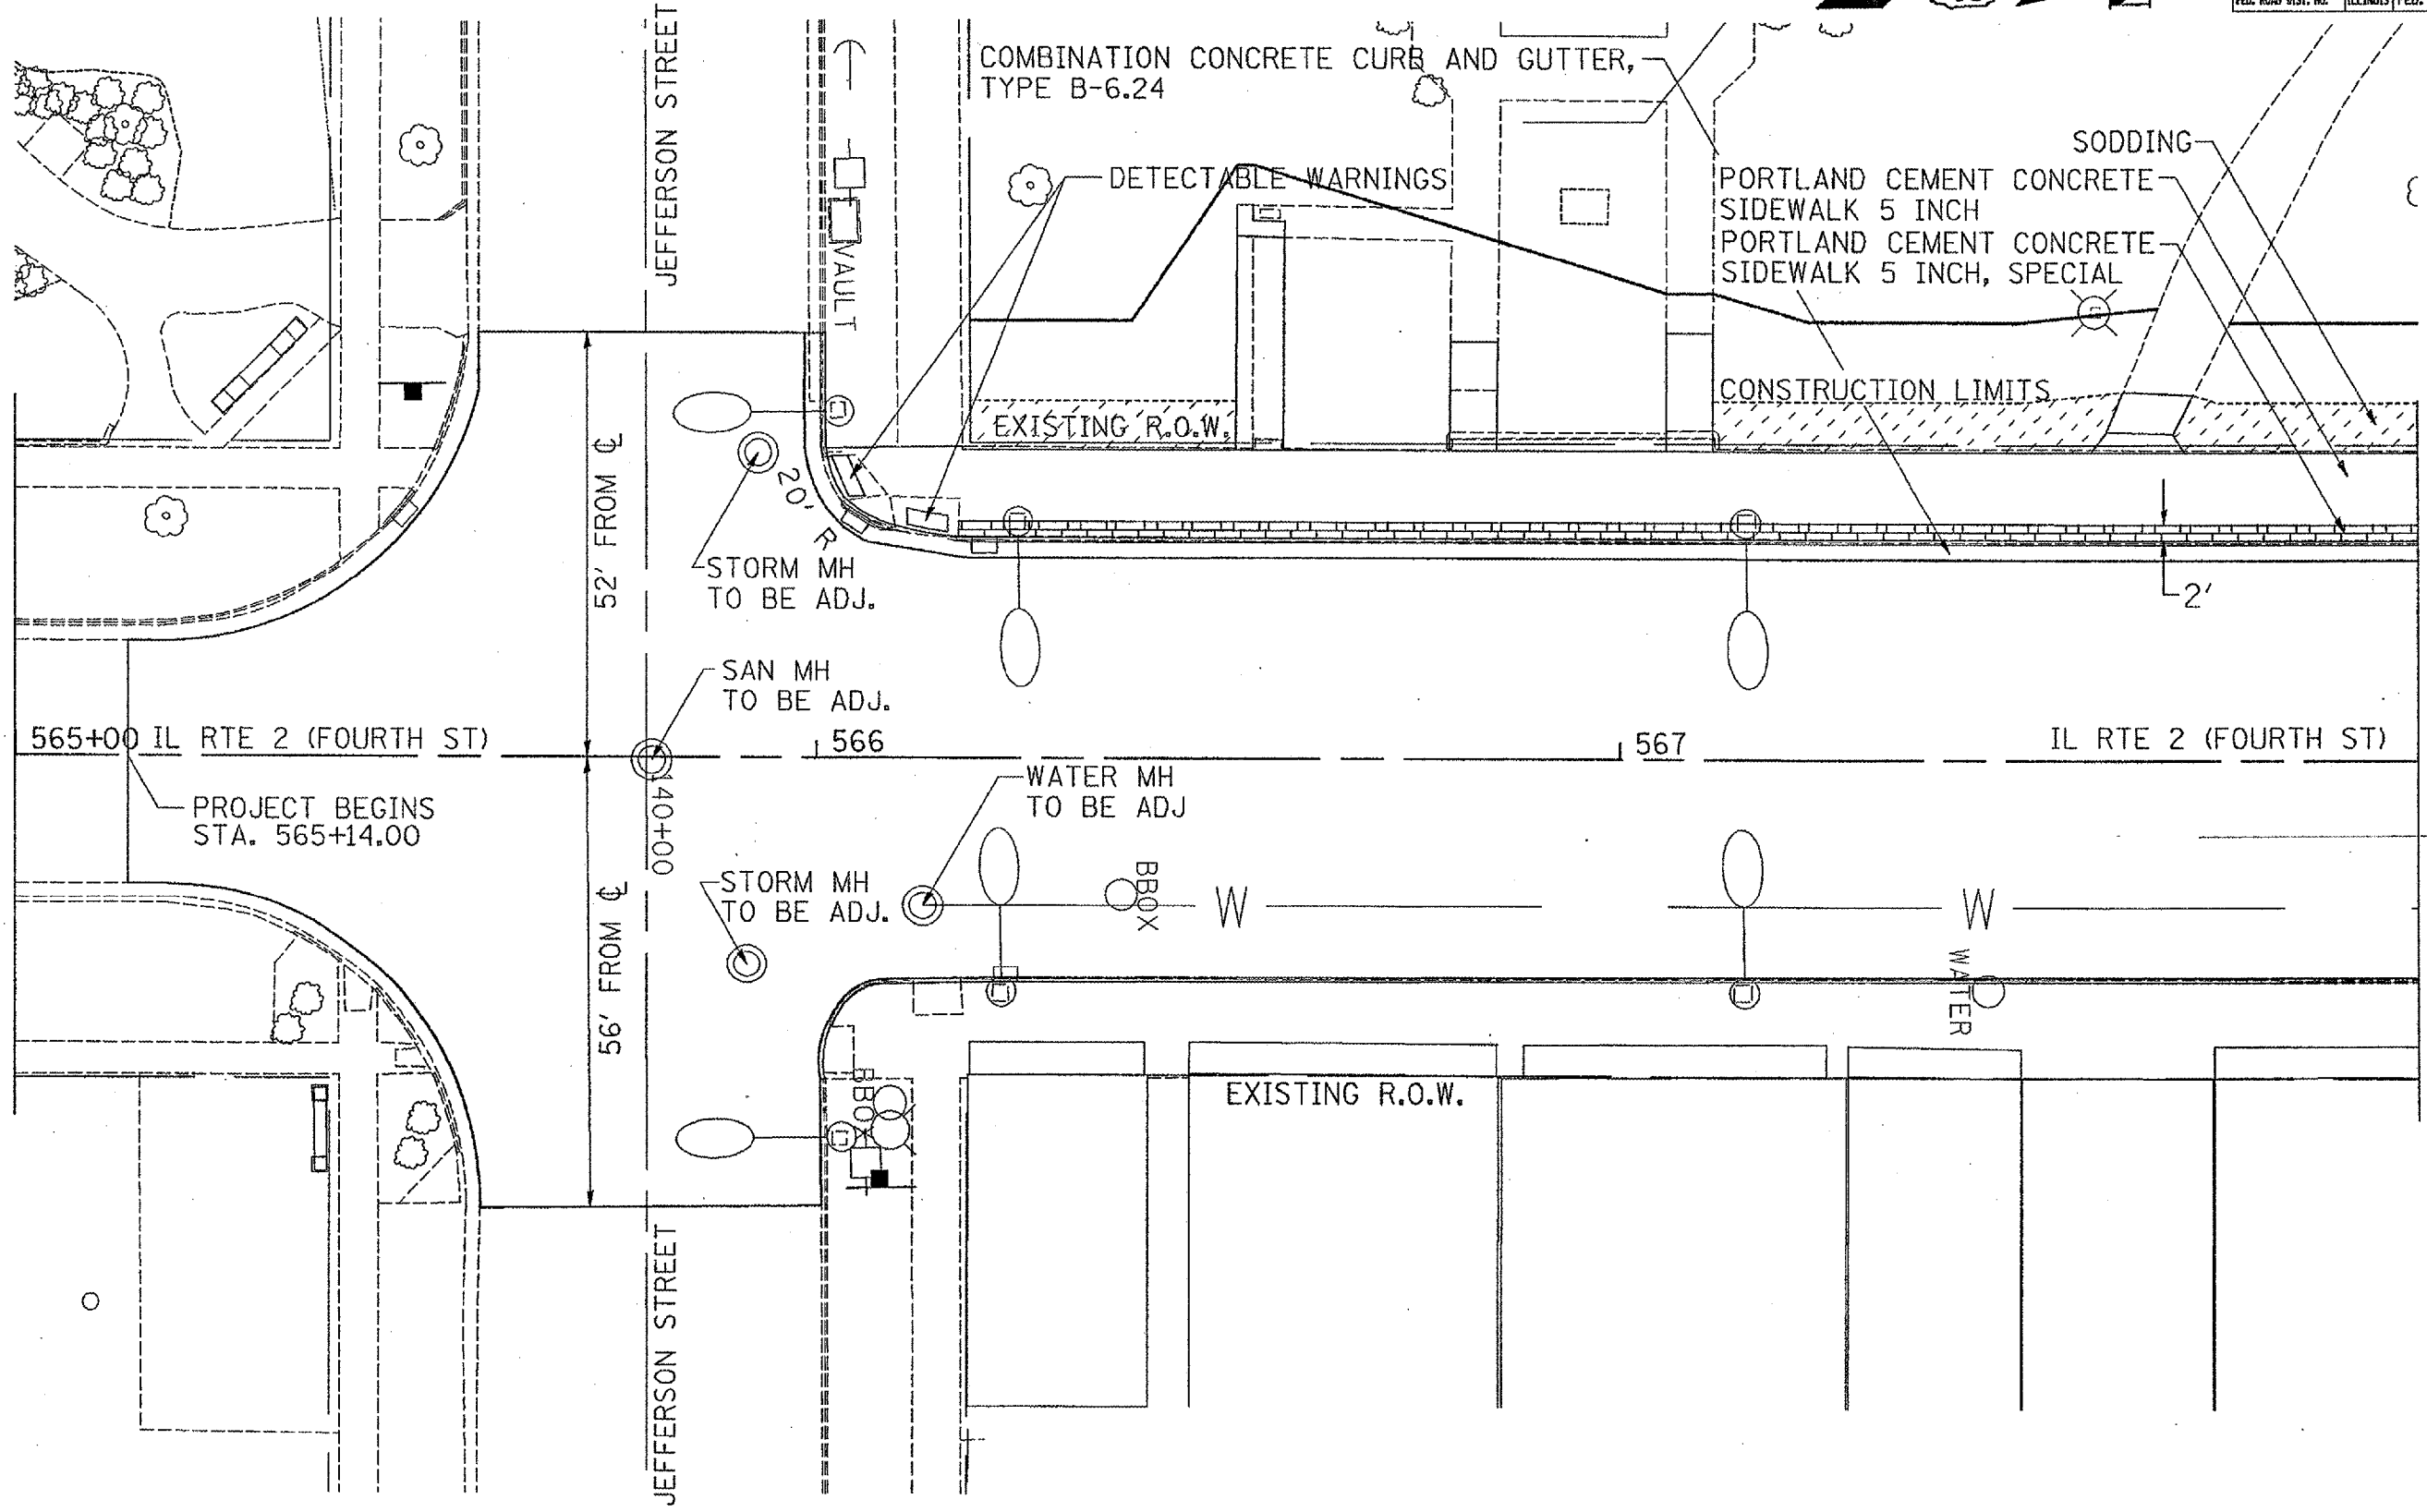

PLOT DATE * Wed Aug 09 14:42:28 2006
 FILE NAME * m:\projects\64626\p15\15-480plan.dwg
 USER * jk
 PLOT DEVICE * eplot