


F.A.P. RTE.	SECTION	COUNTY	TOTAL SHEETS	SHEET NO.
142	37RS-6	OGLE	69	26
STA.		TO STA.		
FED. ROAD DIST. NO.		ILLINOIS		FED. AID PROJECT

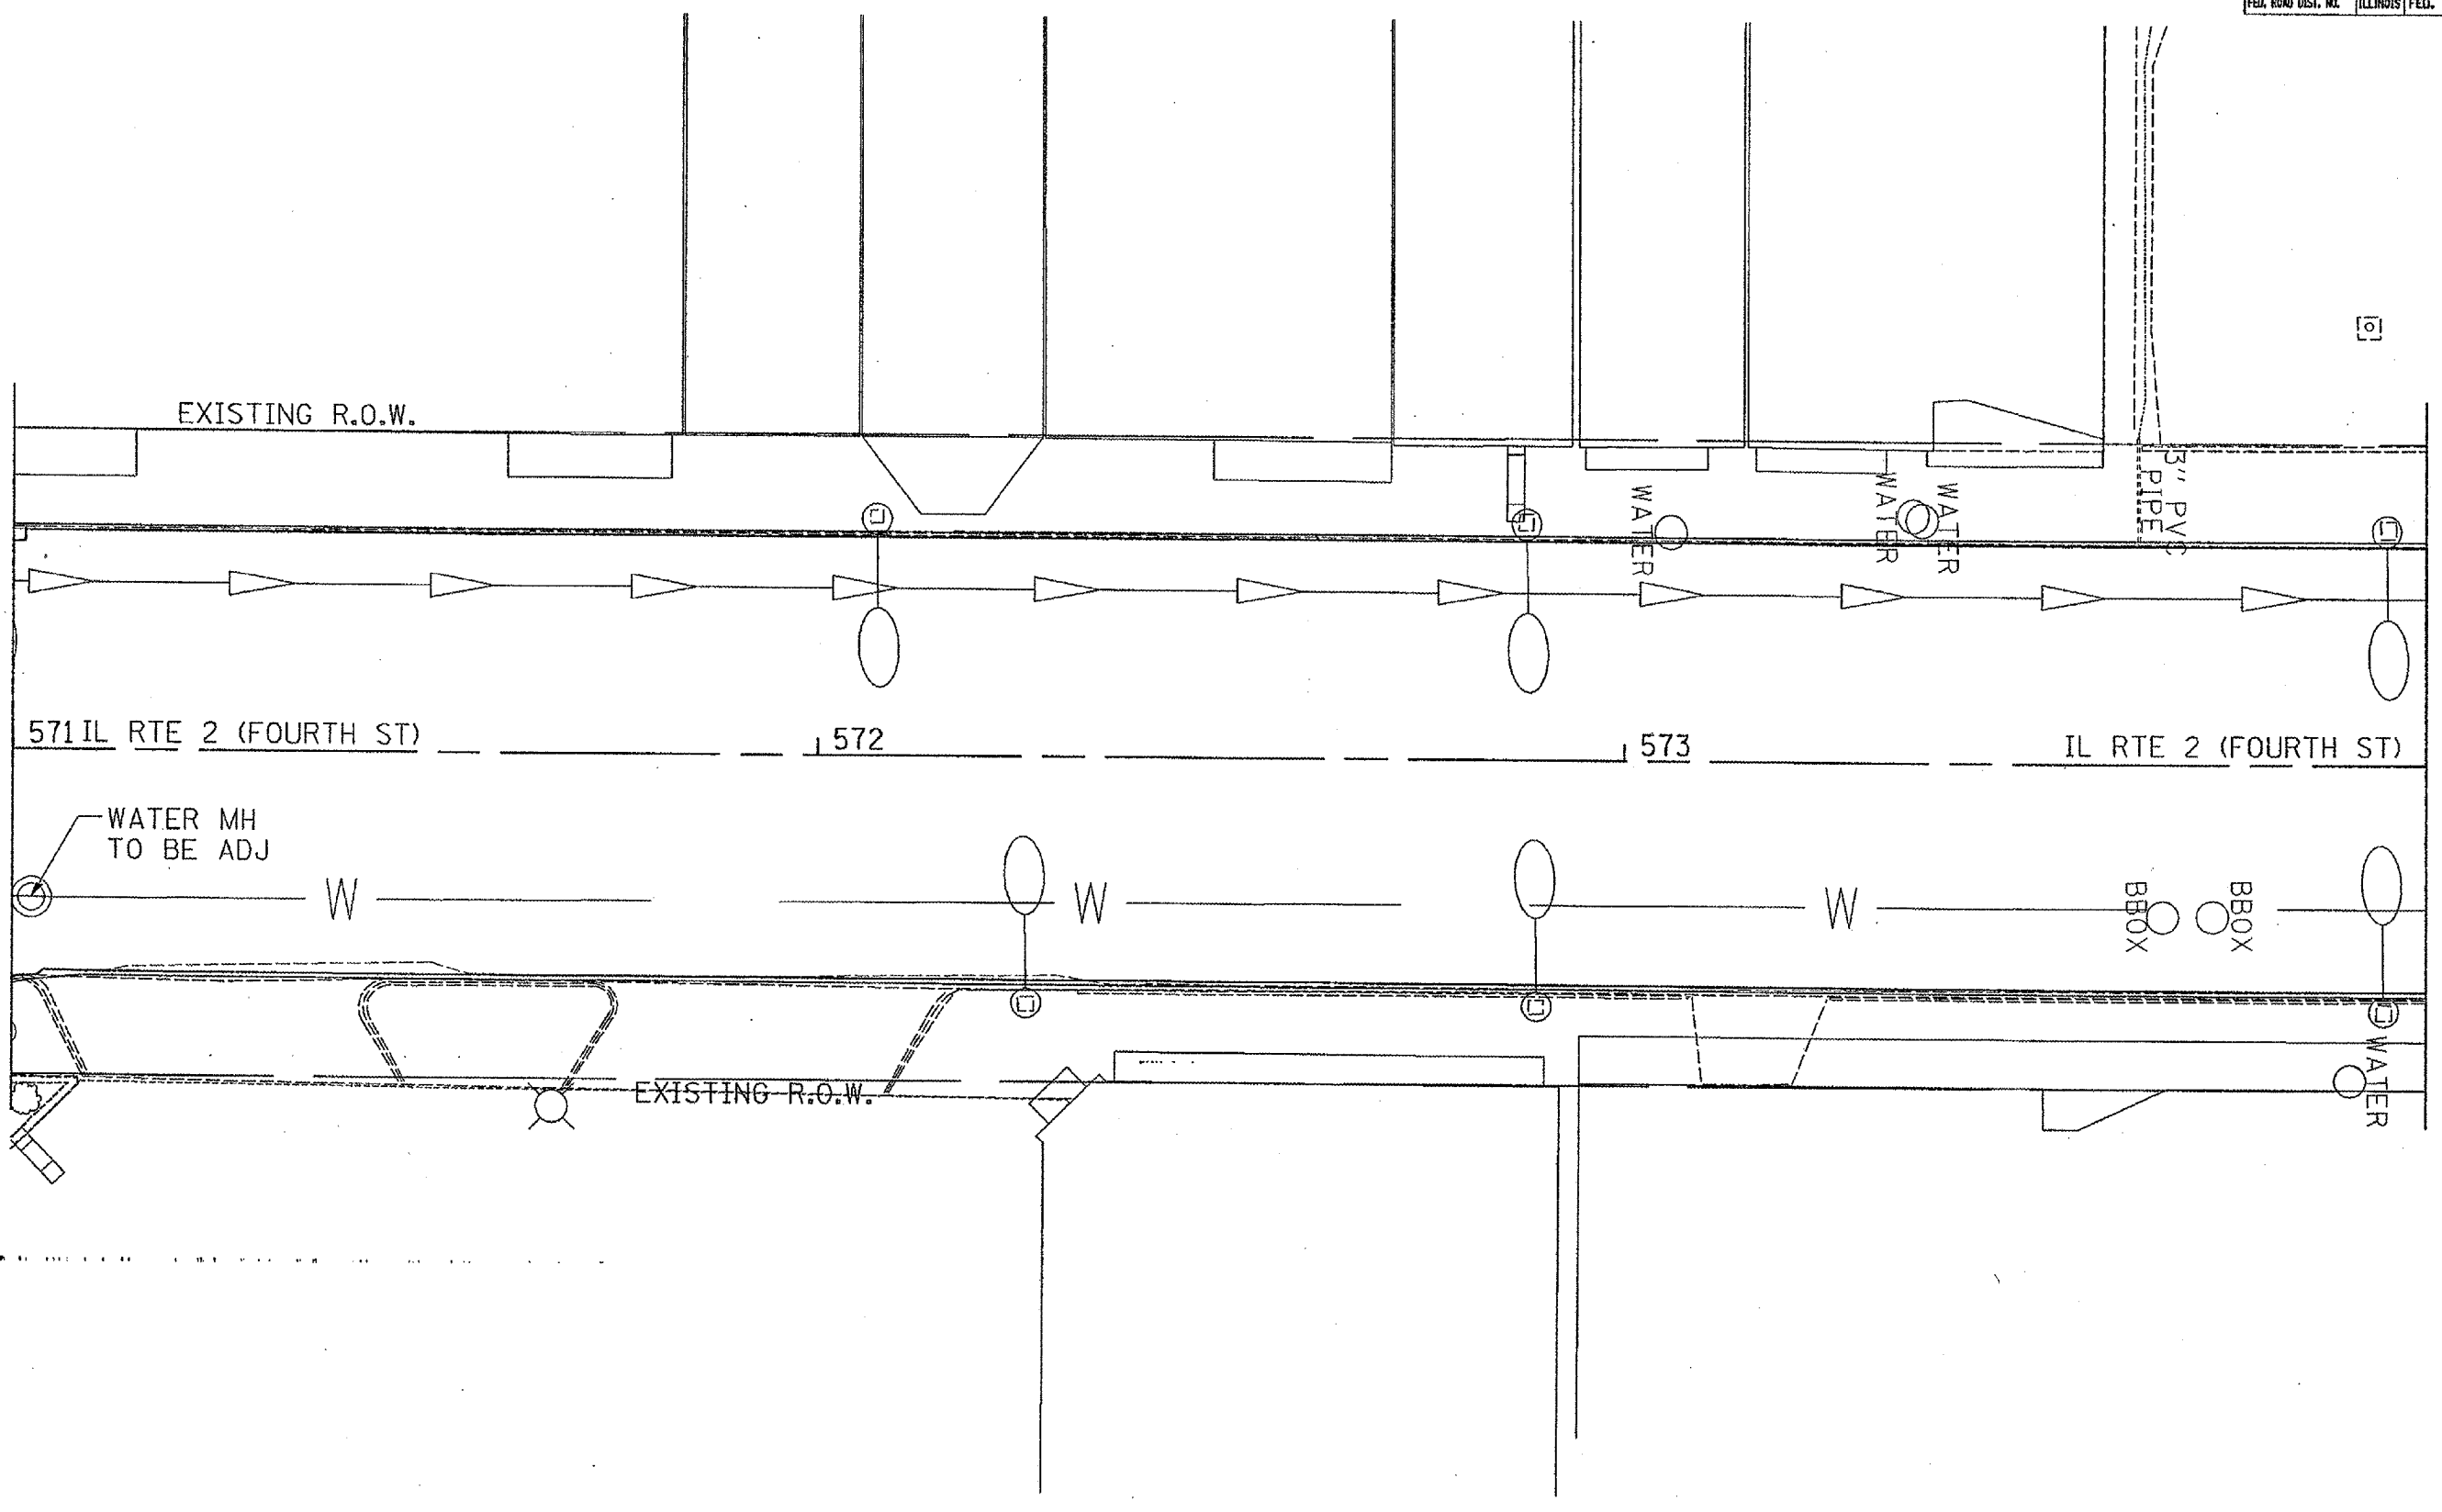

PLOT DATE = Wed Aug 09 14:44:09 2006
 FILE NAME = c:\pwworkspace\142rs-6\142rs-6.dwg
 PLOT SCALE = 1/8" = 1' IN.
 USER NAME = rayner1