


F.A. RTE.	SECTION	COUNTY	TOTAL SHEETS	SHEET NO.
T42	3TRS-6	OGLE	69	28
STA.		TO STA.		
FED. ROAD DIST. NO.		ILLINOIS	FED. AID PROJECT	

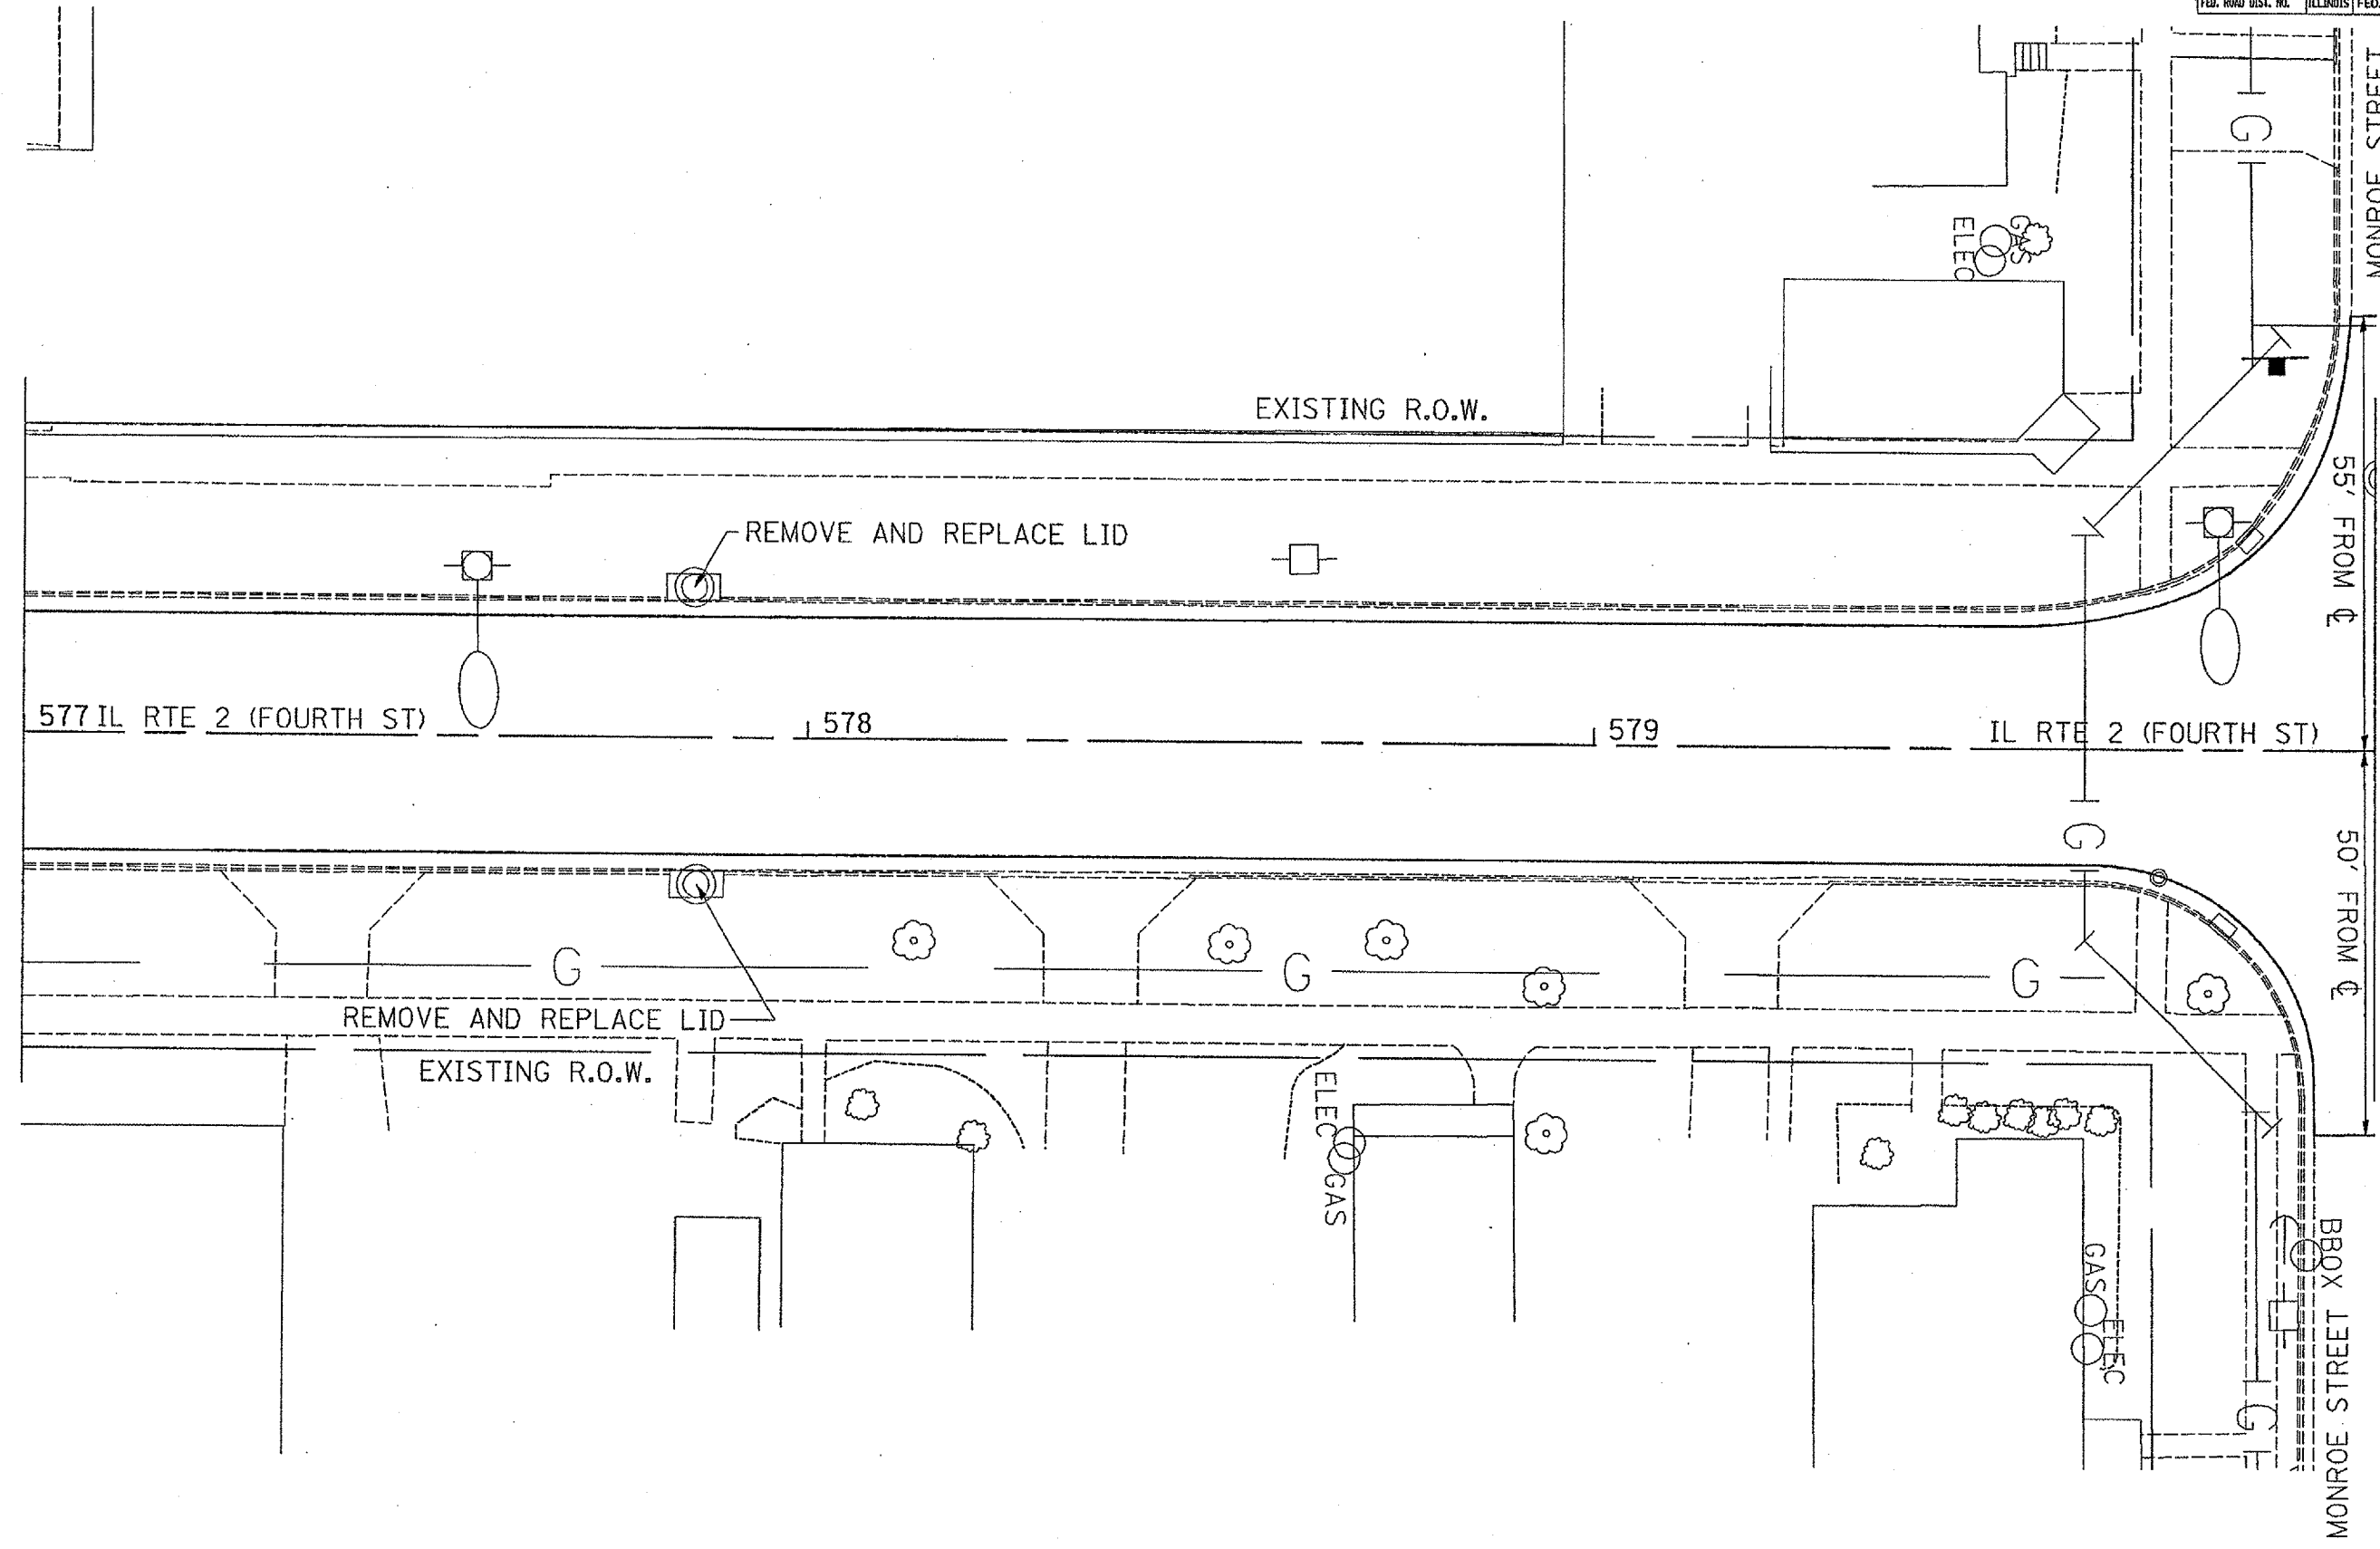

PLOT DATE = Wed Aug 09 14:46:00 2006
 FILE NAME = c:\pwworkspace\64026\64026.dwg
 PLOT SCALE = 1/8"=1'-0"
 USER NAME = ragnart