


F.A.P. RTE.	SECTION	COUNTY	TOTAL SHEETS	SHEET NO.
T42	3TRS-6	OGLE	69	38
STA.		TO STA.		
FED. ROAD DIST. NO.		ILLINOIS FED. AID PROJECT		

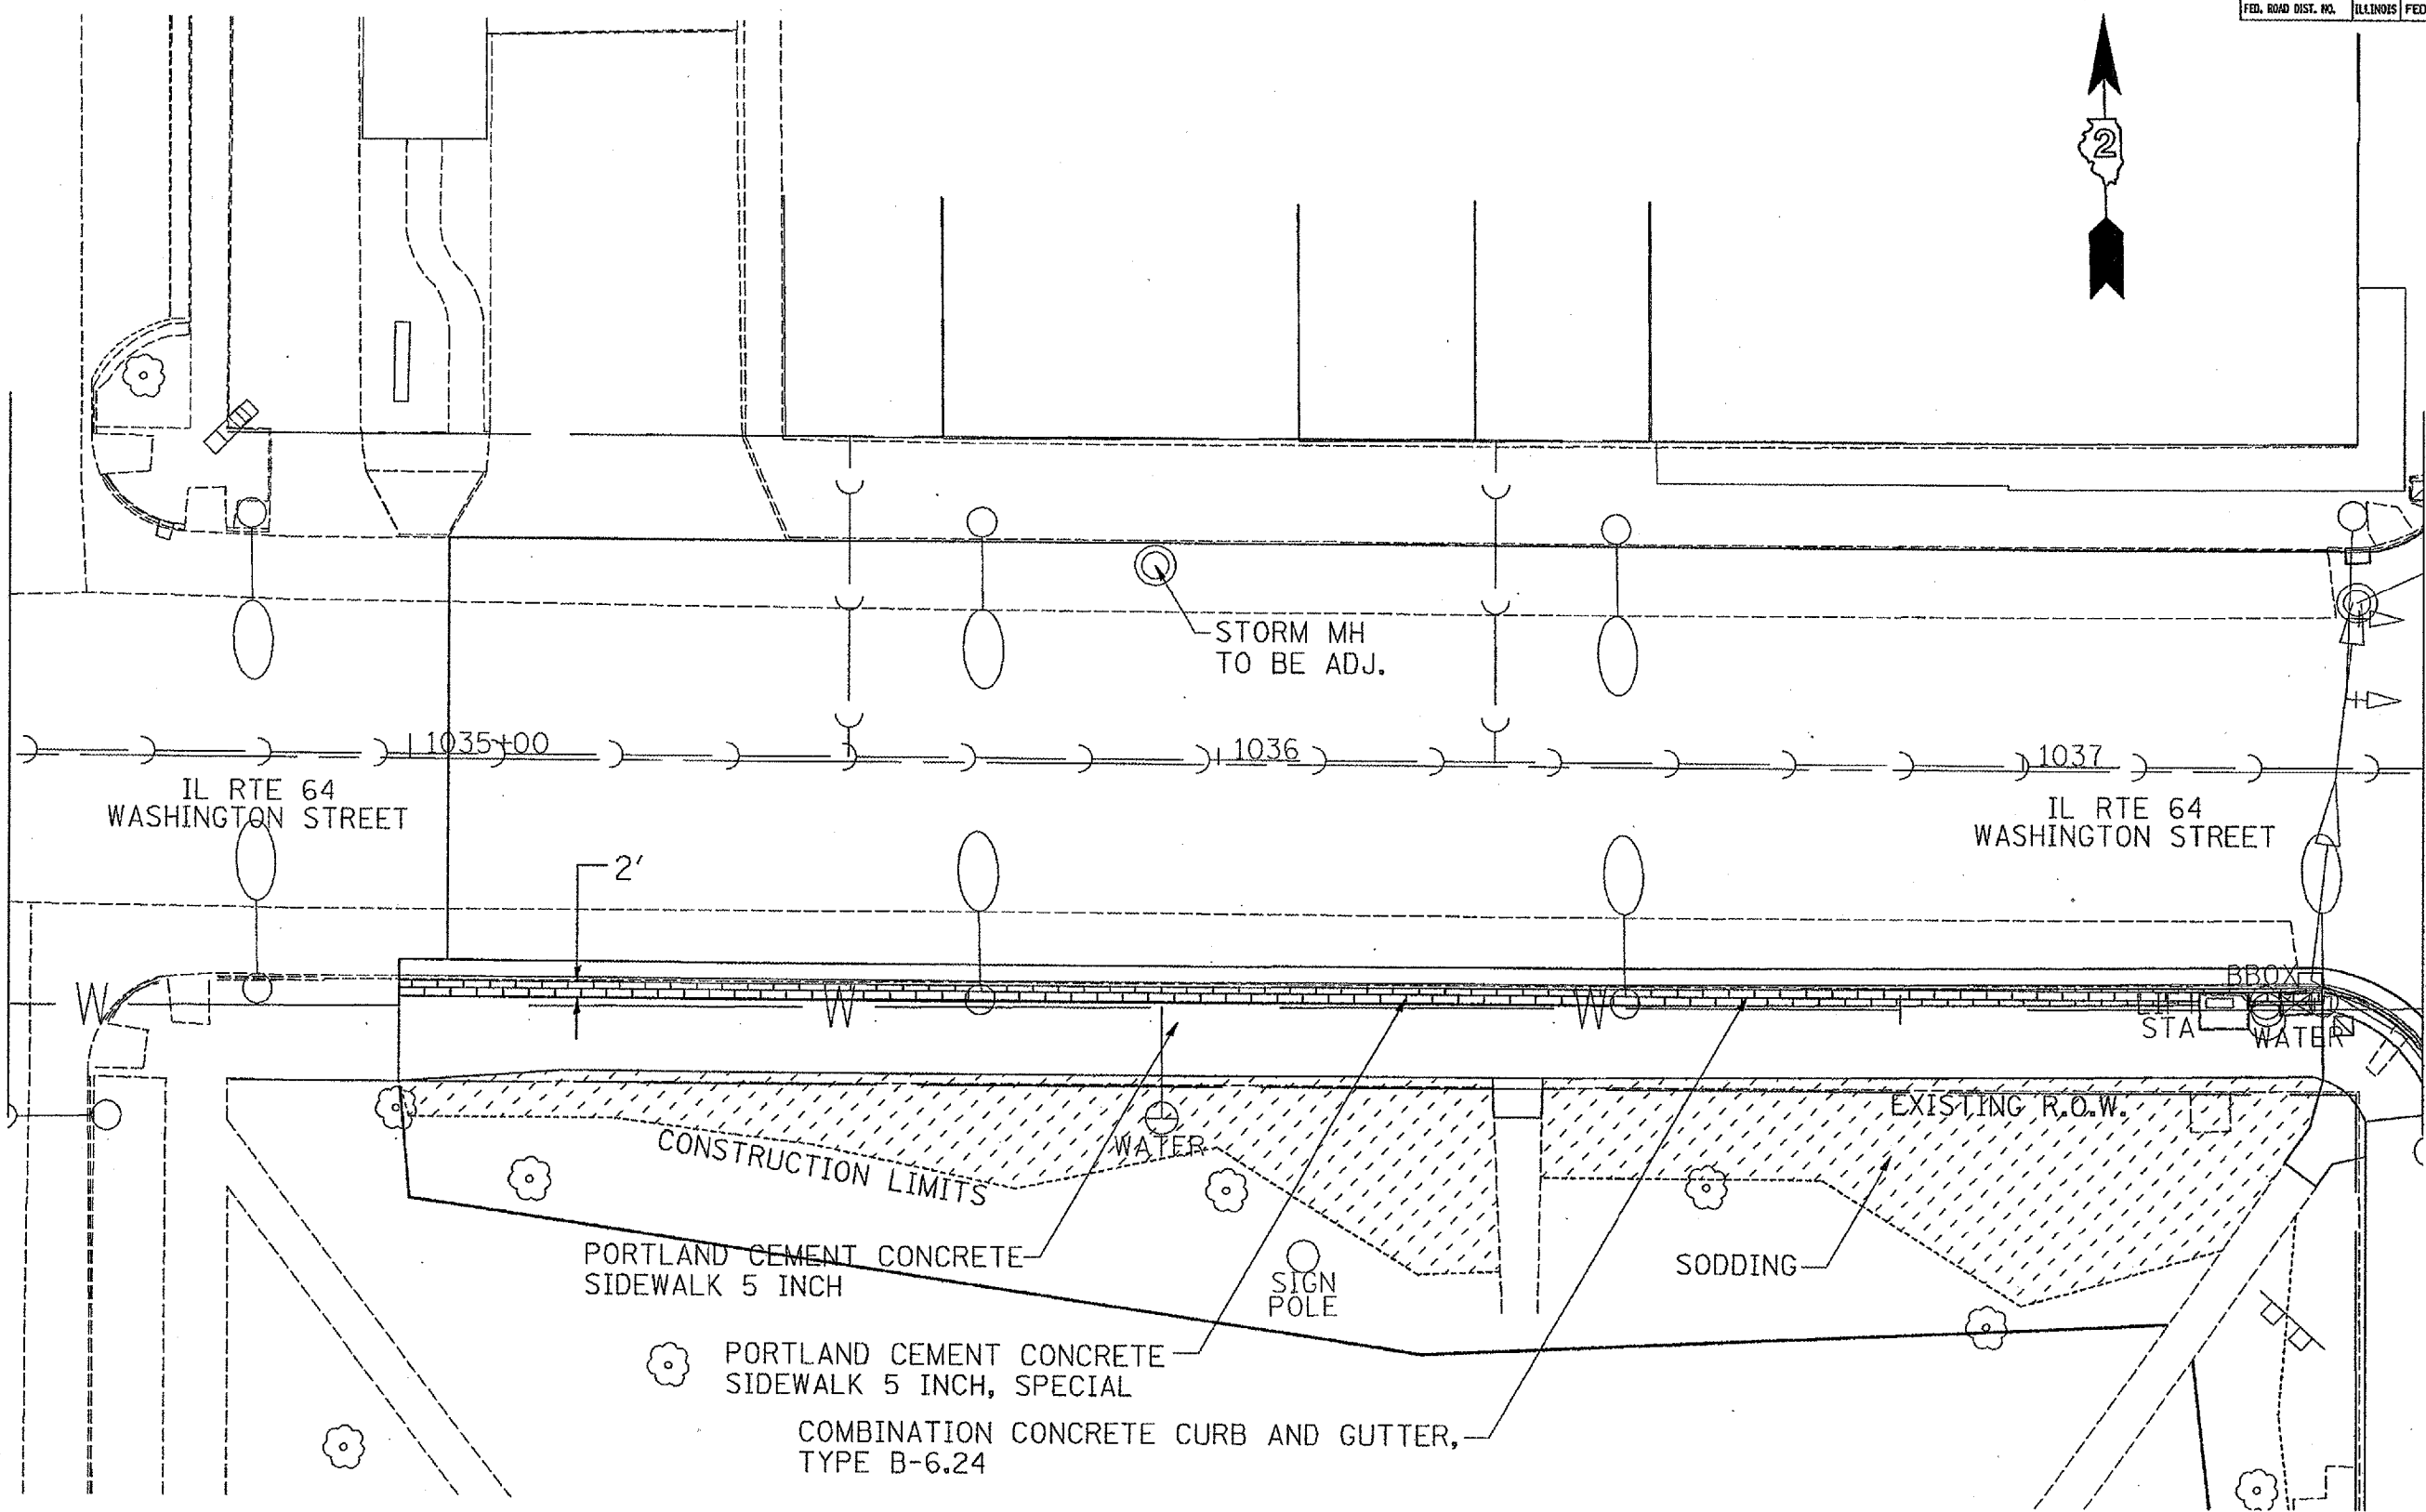

PLOT DATE: 11/14/08  
FILE NAME: 11/14/08\_0808.dwg  
PLOT SCALE: 1/8\"/>  
USER NAME: jay