


F.A.P. RTE.	SECTION	COUNTY	TOTAL SHEETS	SHEET NO.
142	3TRS-6	OGLE	69	40
STA.		TO STA.		
FED. ROAD DIST. NO.		ILLINOIS FED. AID PROJECT		

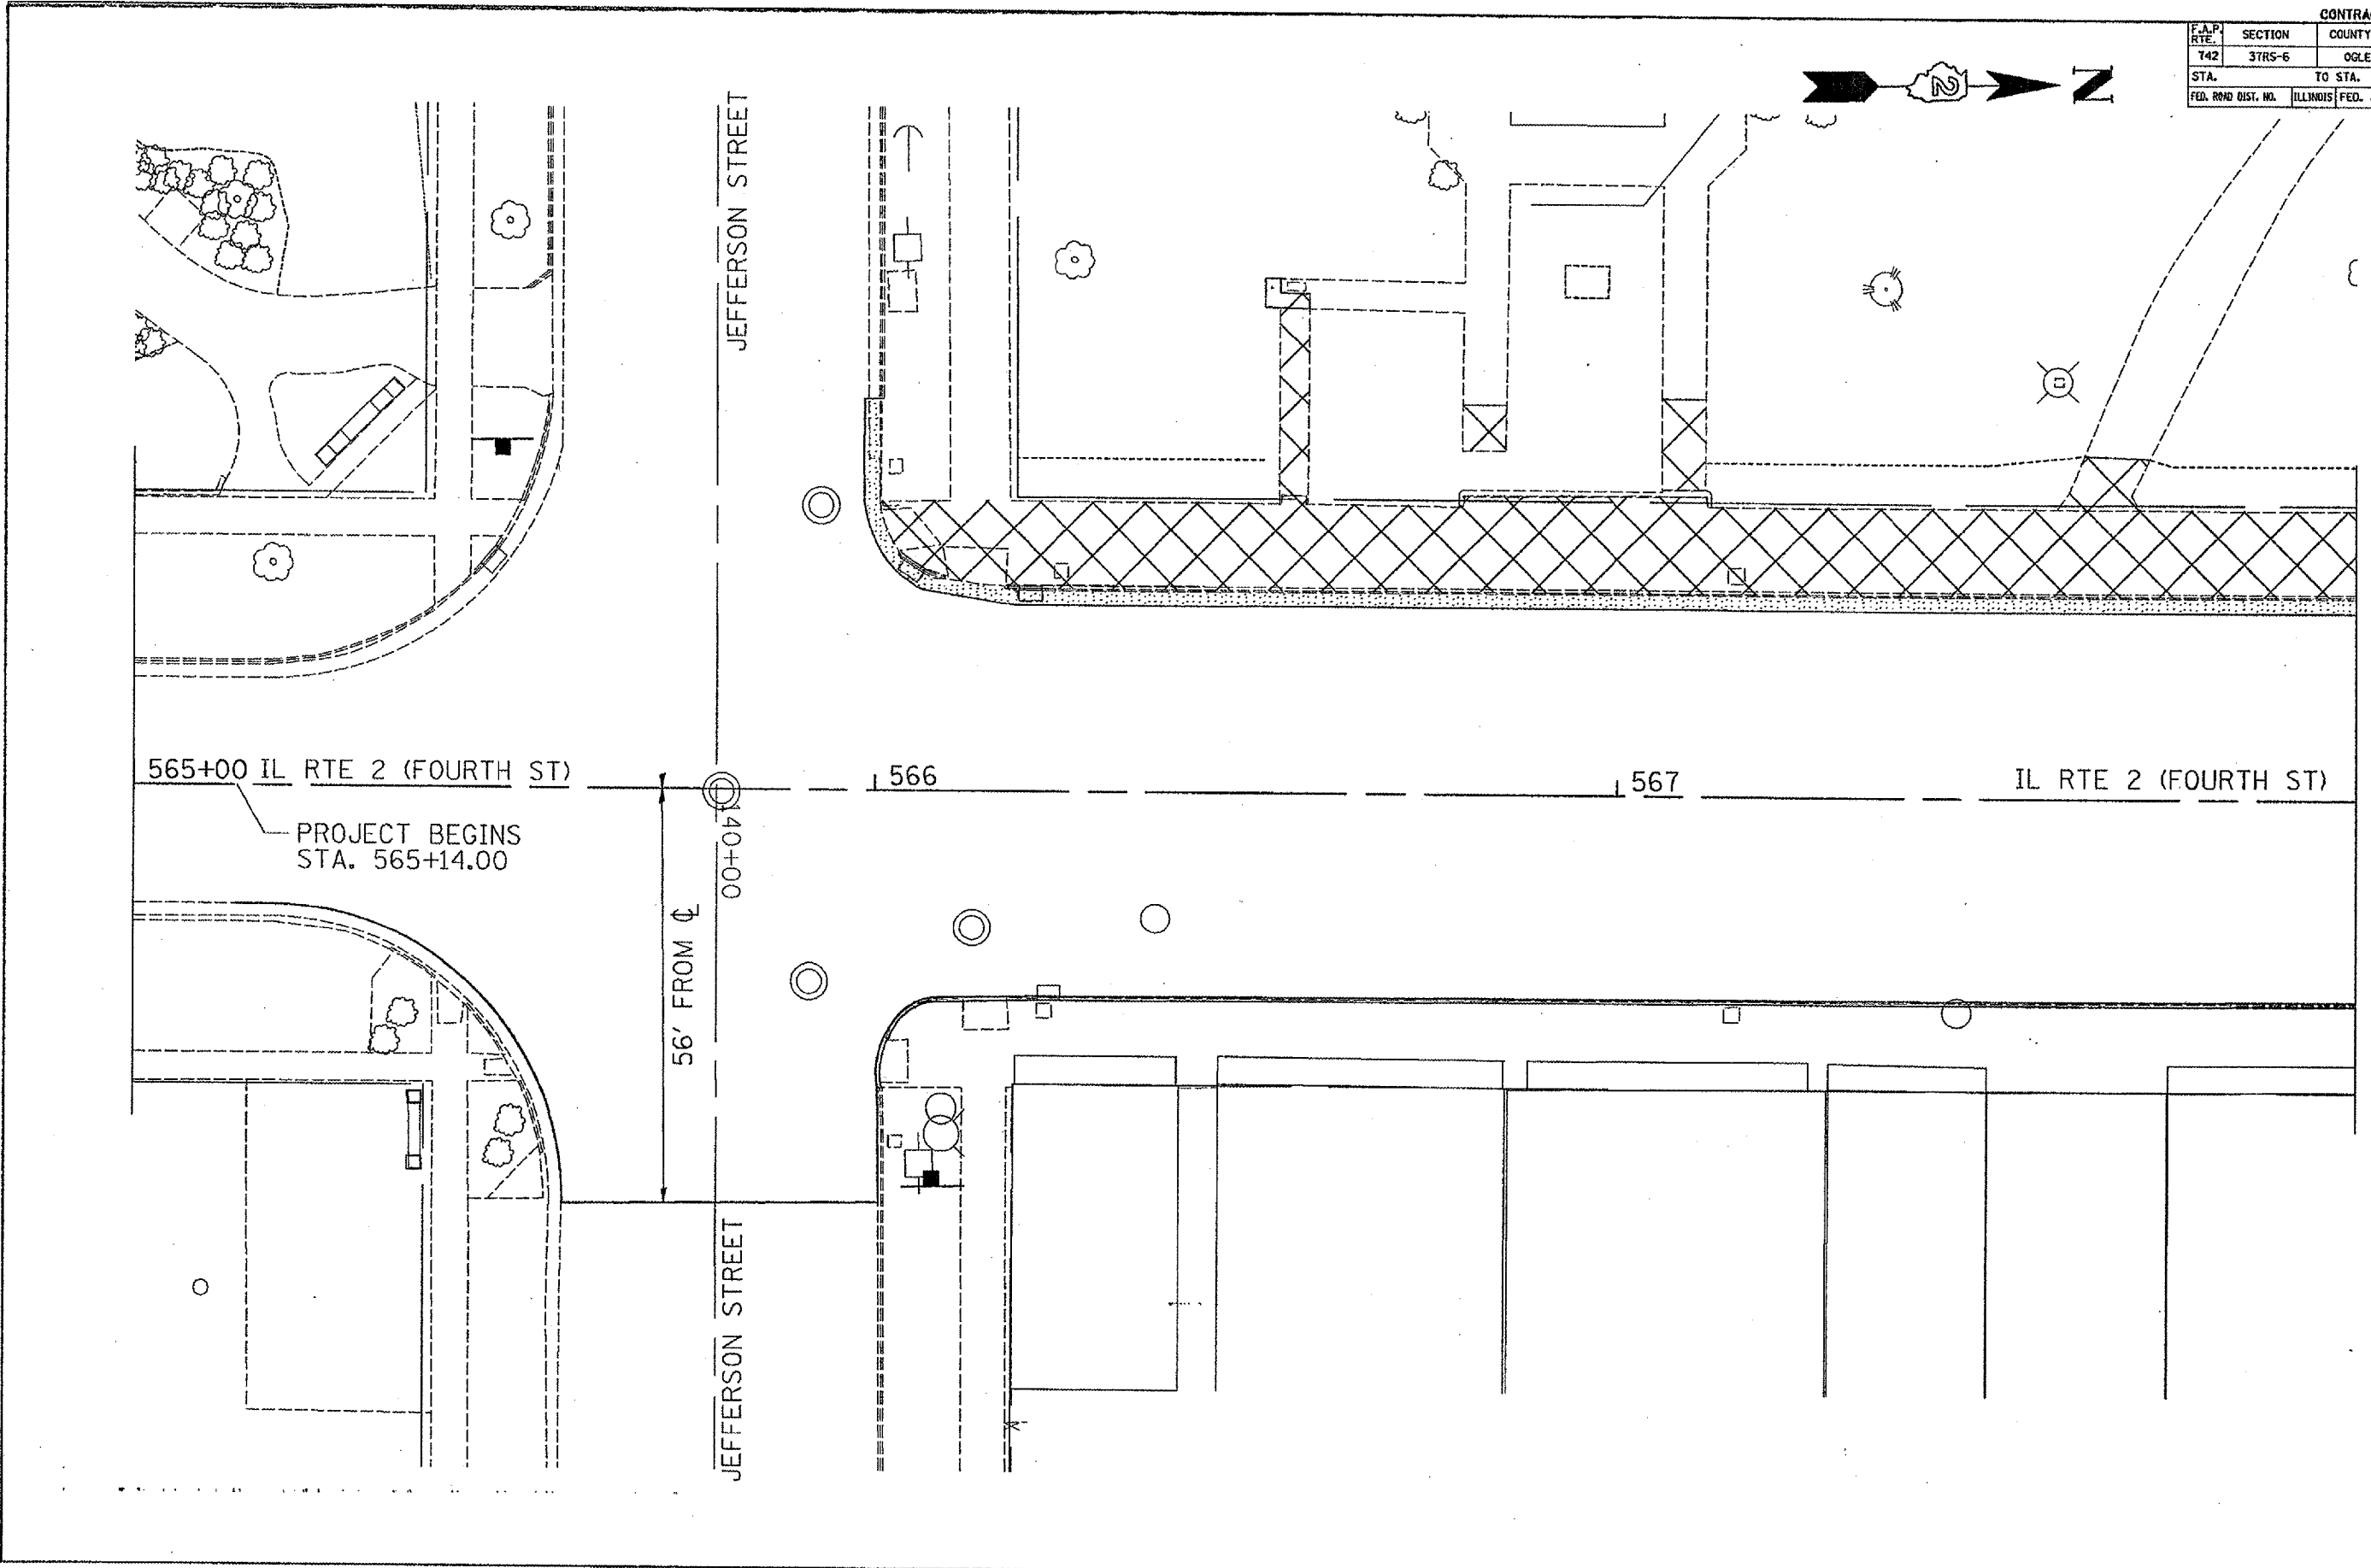

PLOT DATE * Wed Aug 29 14:08:11 2006
 FILE NAME * c:\p\m\m\142\400\3RS-6\40.dwg
 PLOT SCALE * 1/8" = 1'-0"
 USER NAME * rjgarcia