

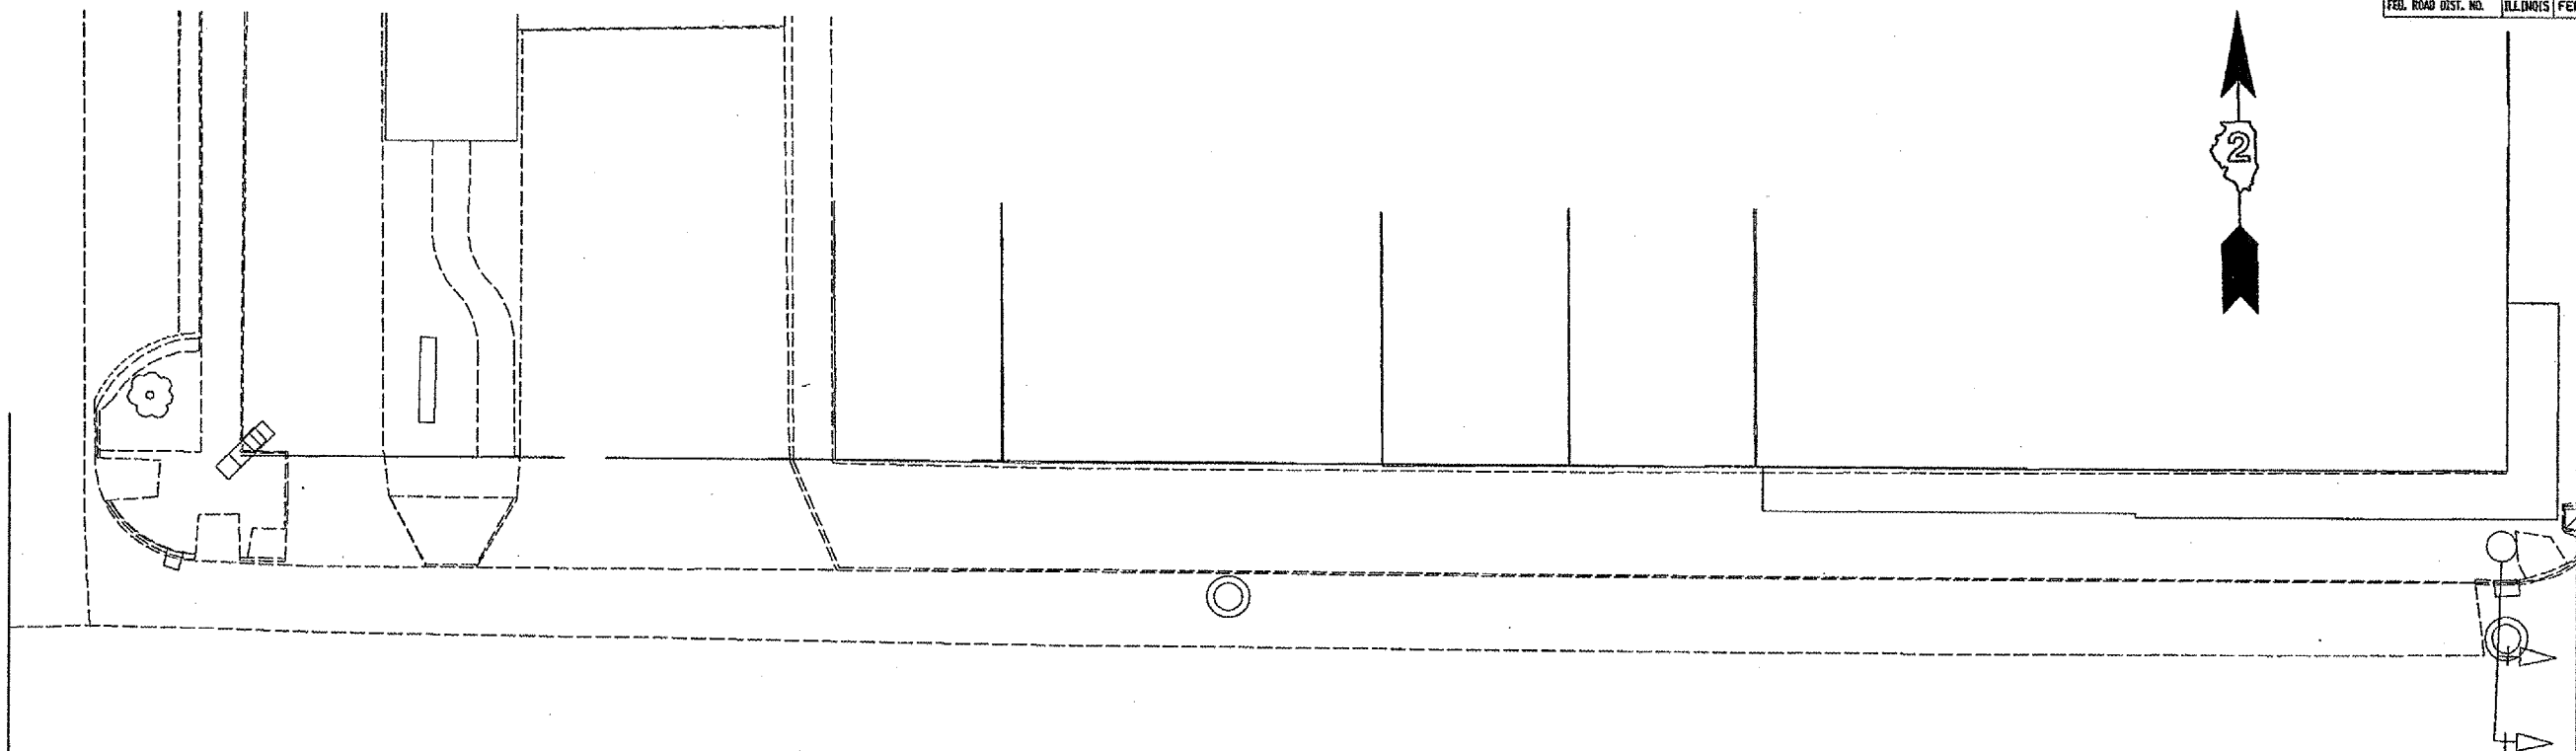



F.A.P. RYE	SECTION	COUNTY	TOTAL SHEETS	SHEET NO.
742	STRS-6	OGLE	69	42
STA.		TO STA.		
FED. ROAD DIST. NO.		ILLINOIS FED. AID PROJECT		

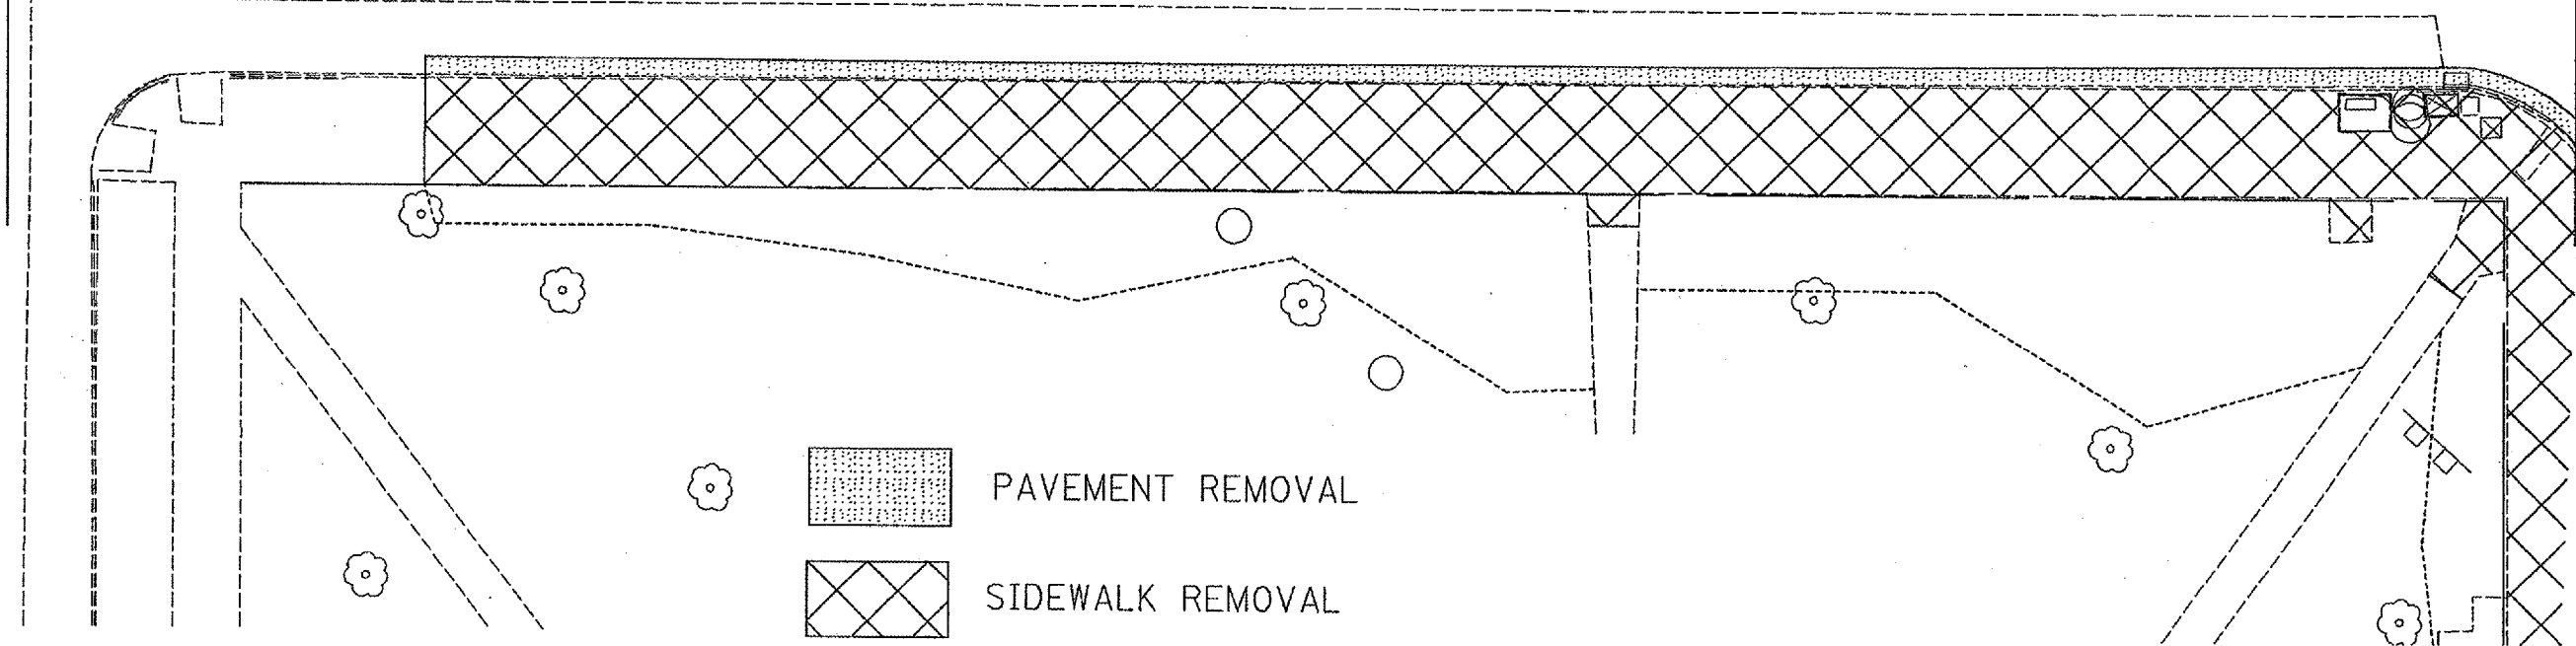

IL RTE 64 | 1035+00 | 1036 | 1037  
 WASHINGTON STREET | WASHINGTON STREET

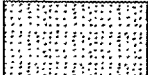

 PAVEMENT REMOVAL  
 SIDEWALK REMOVAL

PLOT DATE \* 11/14/08  
 FILE NAME \* 11/14/08  
 PLOT SCALE \* 1/8"=1'-0"  
 USER NAME \*