


PLAN RTE.	SECTION	COUNTY	TOTAL SHEETS	SHEET NO.
742	3TRS-6	OGLE	69	48
STA.		TO STA.		
FED. ROAD DIST. NO.		ILLINOIS FED. AID PROJECT		

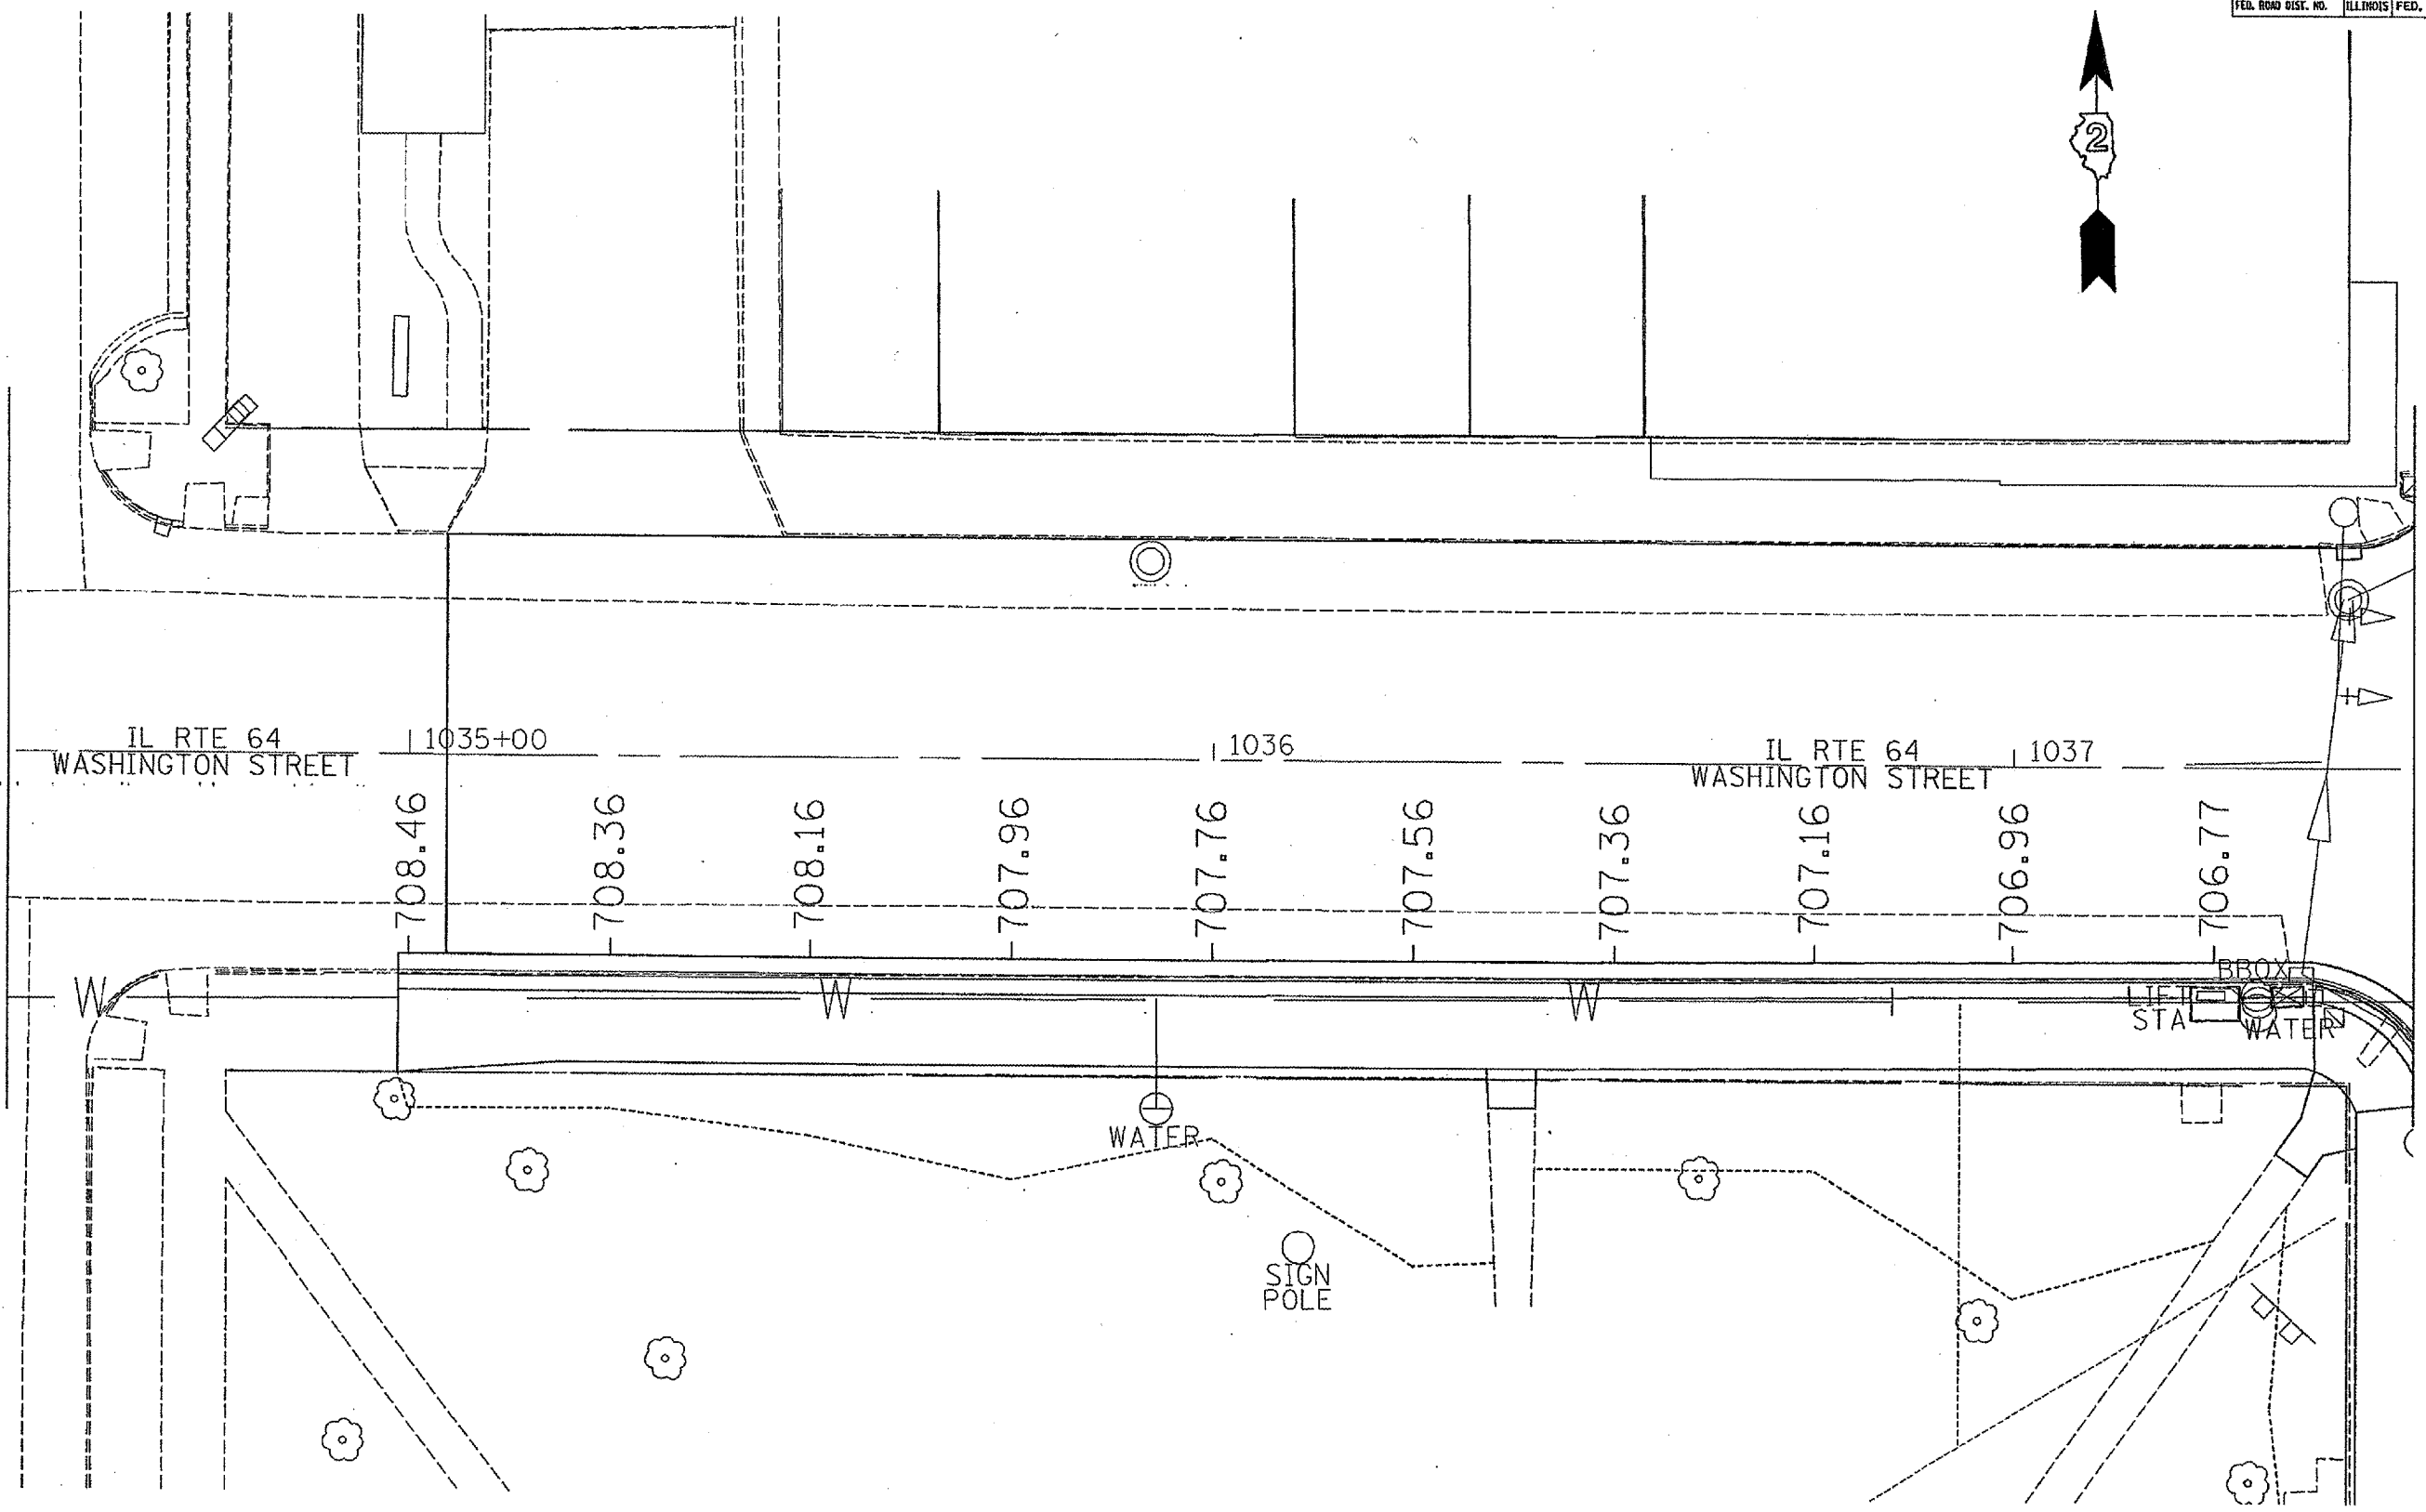

PLOT DATE = Thu Aug 18 07:05:45 2005  
 FILE NAME = c:\work\64-626\015-6001\09.dgn  
 PLOT SCALE = 1/8"=1'-0"  
 USER NAME = rjg