


P.A.P. RATE	SECTION	COUNTY	TOTAL SHEETS	SHEET NO.
T42	STRS-6	OGLE	69	61
STA. 568+50.00		TO STA. 568+75.00		
FED. ROAD DIST. NO.		ILLINOIS FED. AID PROJECT		

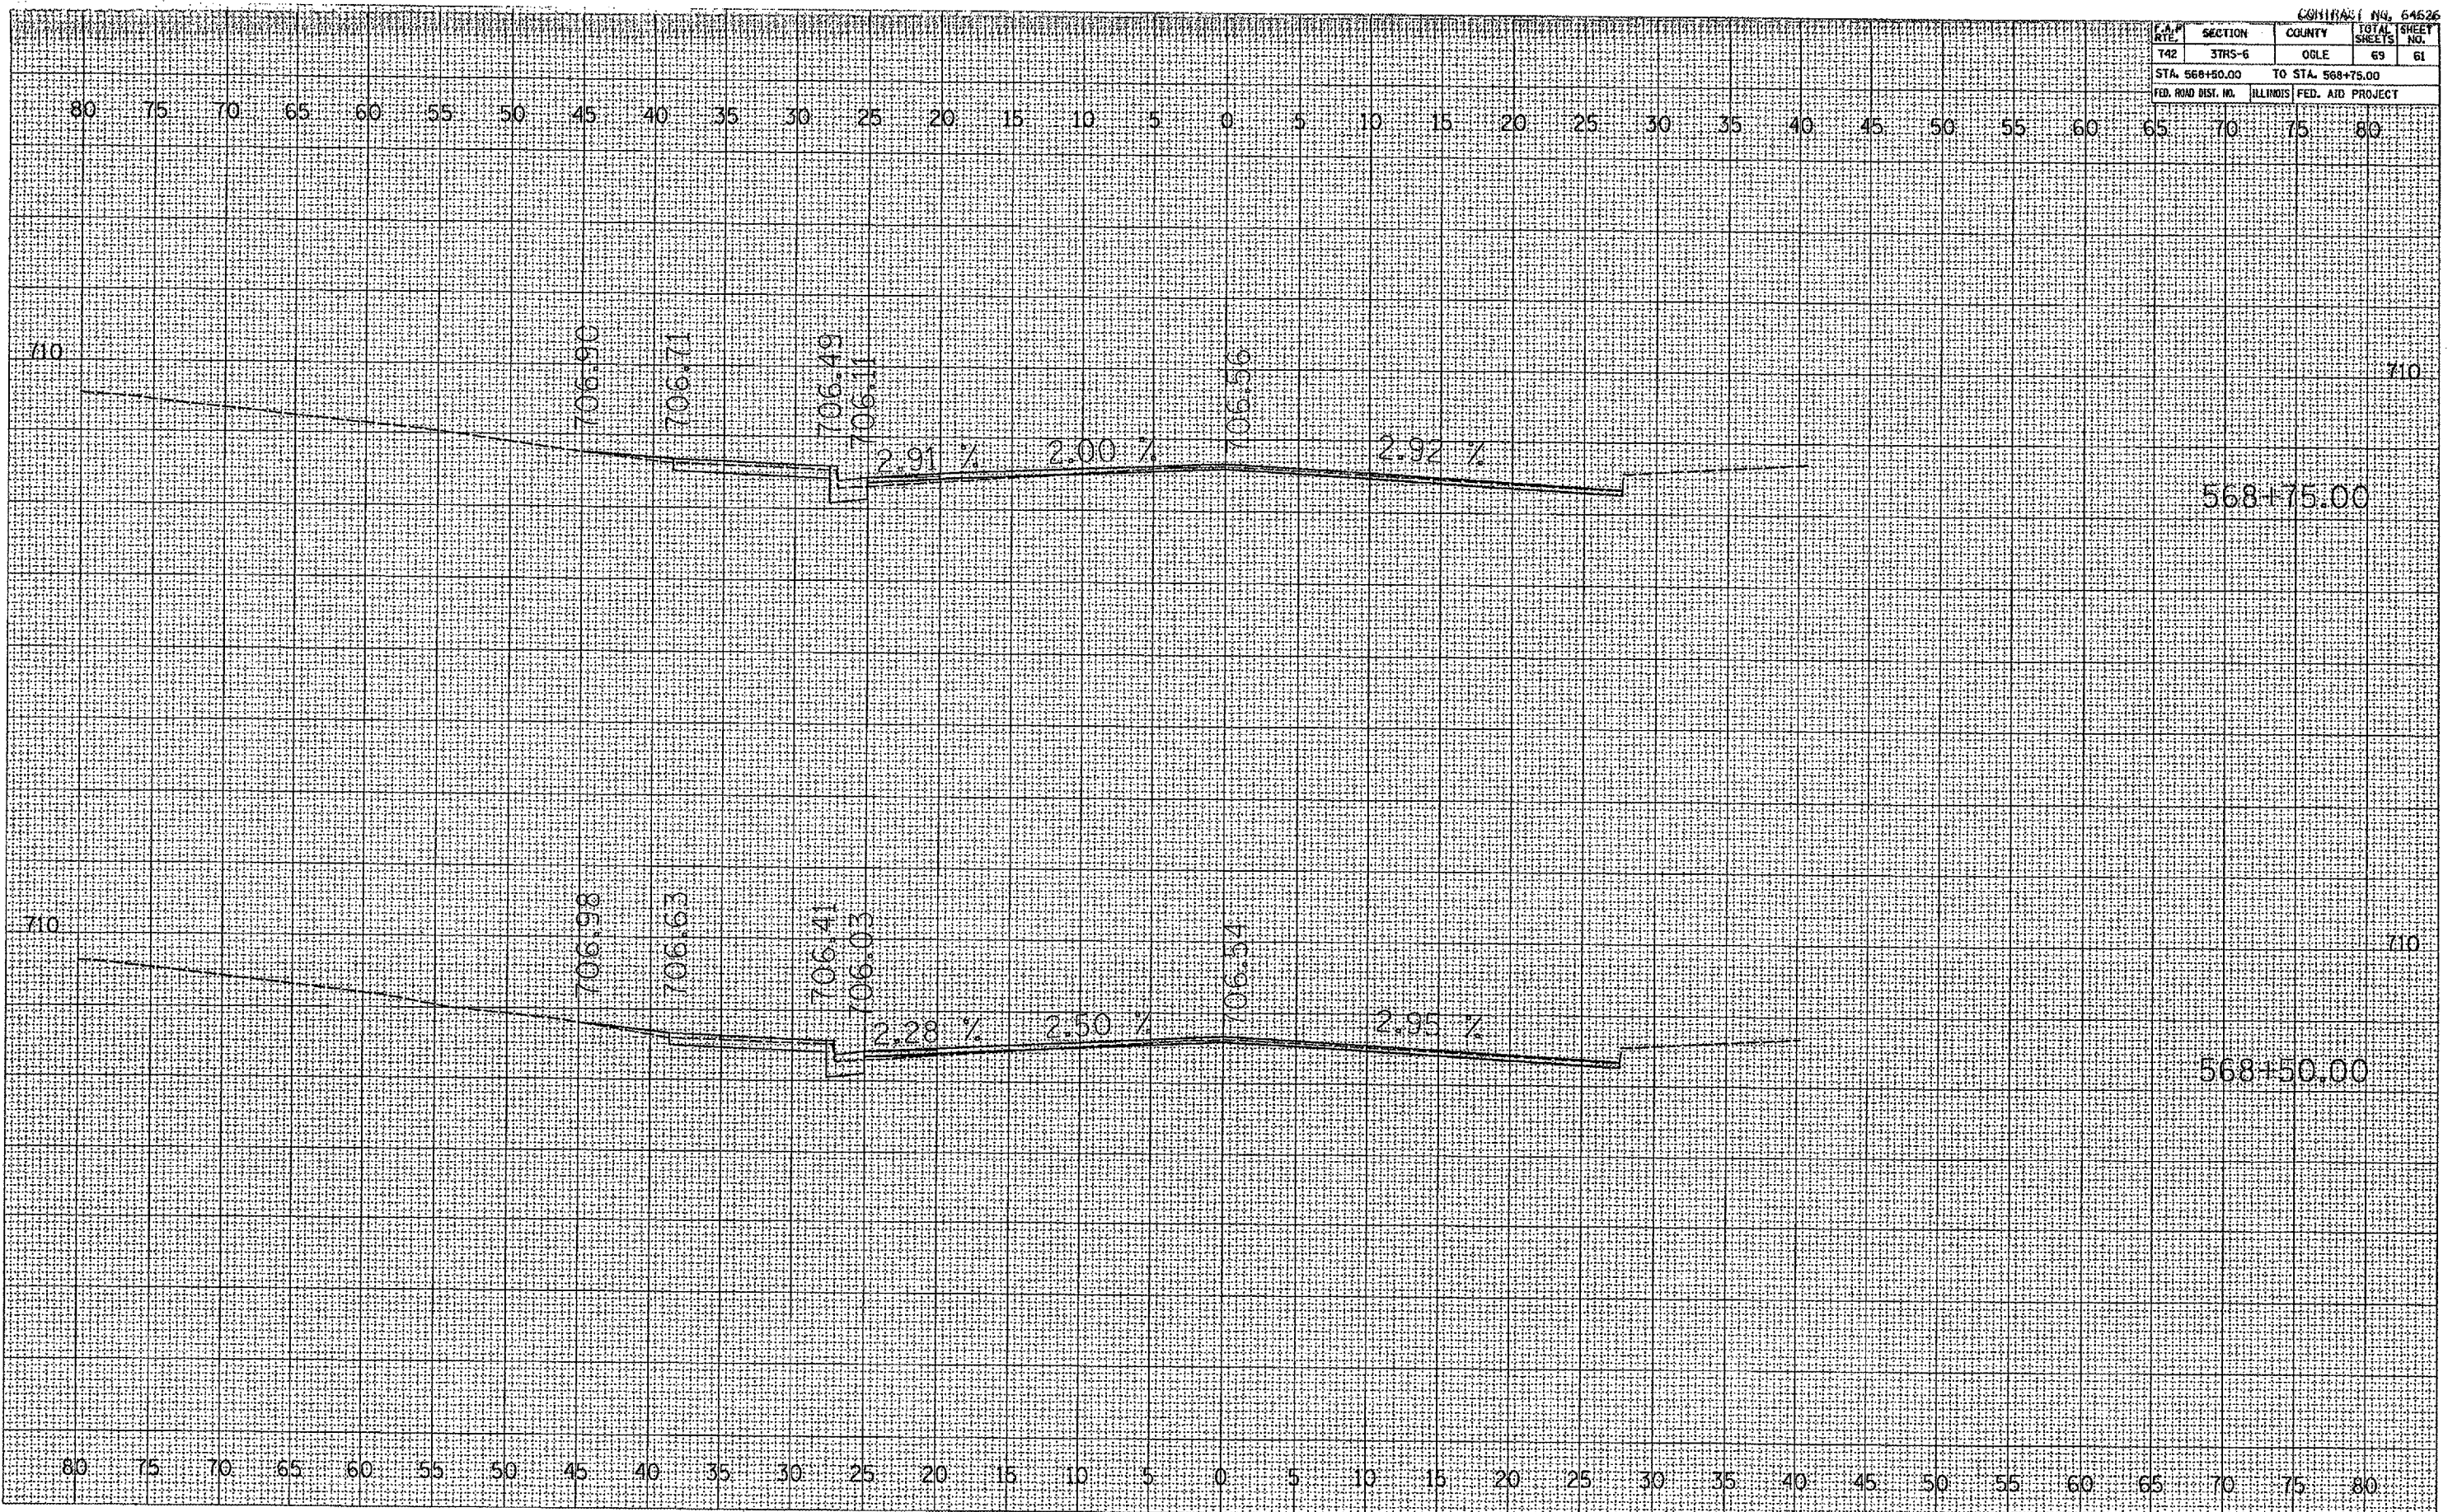

FINAL SURVEY NOTE BOOK NO. _____

BY _____ DATE _____

APPROVED BY _____ DATE _____

REVISIONS:

NO. _____ DATE _____ BY _____

ORIGINAL SURVEY NOTE BOOK NO. _____

BY _____ DATE _____

APPROVED BY _____ DATE _____

REVISIONS:

NO. _____ DATE _____ BY _____

PLAT DATE: _____

FILE NAME: _____

PLAT SCALE: _____

USER NAME: _____