


F.A.R. RTE.	SECTION	COUNTY	TOTAL SHEETS	SHEET NO.
742	3TR5-6	OGLE	69	67
STA. 1036+00.00 TO STA. 1036+25.00				
FED. ROAD DIST. NO.	ILLINOIS	FED. AID PROJECT		

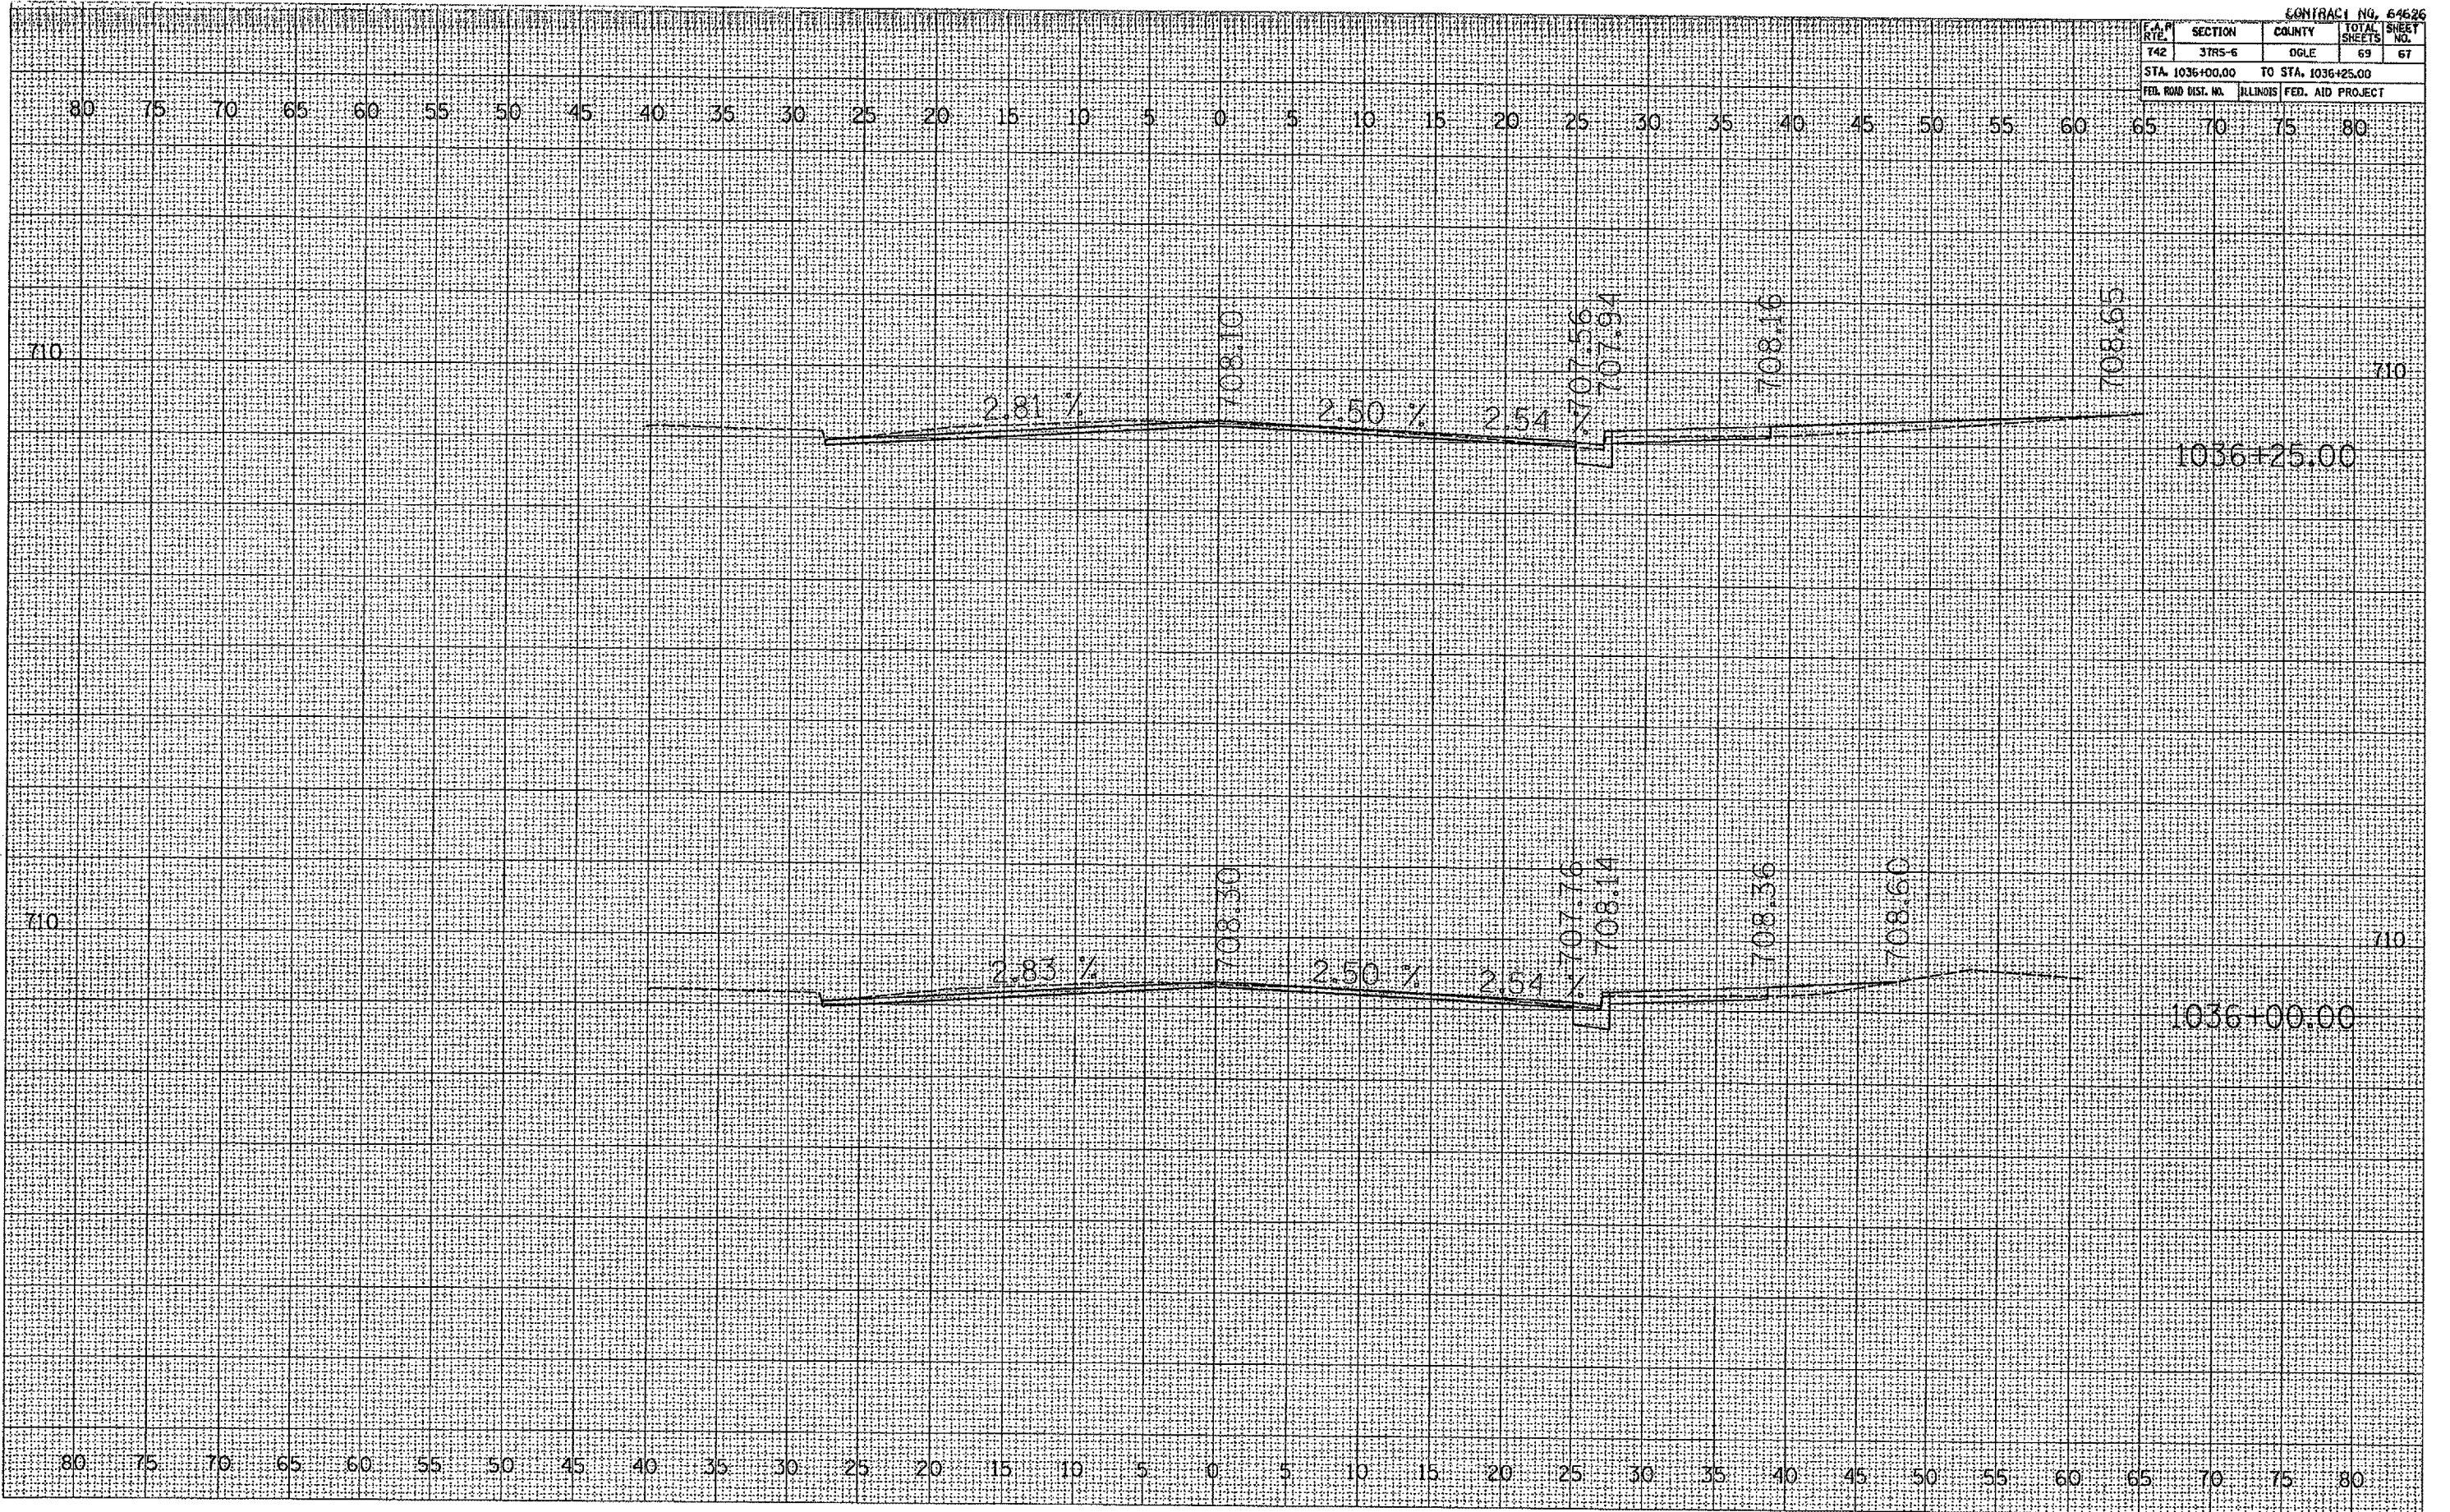

FINAL SURVEY NOTE BOOK NO. _____

DATE _____

BY _____

SURVEYED _____

PLOTTED _____

TEMPLATE _____

AREAS CHECKED _____

ORIGINAL SURVEY NOTE BOOK NO. _____

DATE _____

BY _____

SURVEYED _____

PLOTTED _____

TEMPLATE _____

AREAS CHECKED _____

PLT DATE: ____
 FILE NAME: ____
 USER NAME: ____