


F.A.P. RTE.	SECTION	COUNTY	TOTAL SHEETS	SHEET NO.
2247	13X-BR-1	BUREAU	51	11
STA. _____		TO STA. _____		
FED. ROAD DIST. NO. _____		ILLINOIS FED. AID PROJECT		

DATE	BY
7/08	CHAMIN
7/08	LAG
7/08	LAG
7/08	LAG
7/08	LAG
7/08	LAG
7/08	LAG
7/08	LAG
7/08	LAG


DATE	BY

PLOT DATE = 8/4/88
 FILE NAME = 28598P.LNS
 USER NAME = CHAMIN

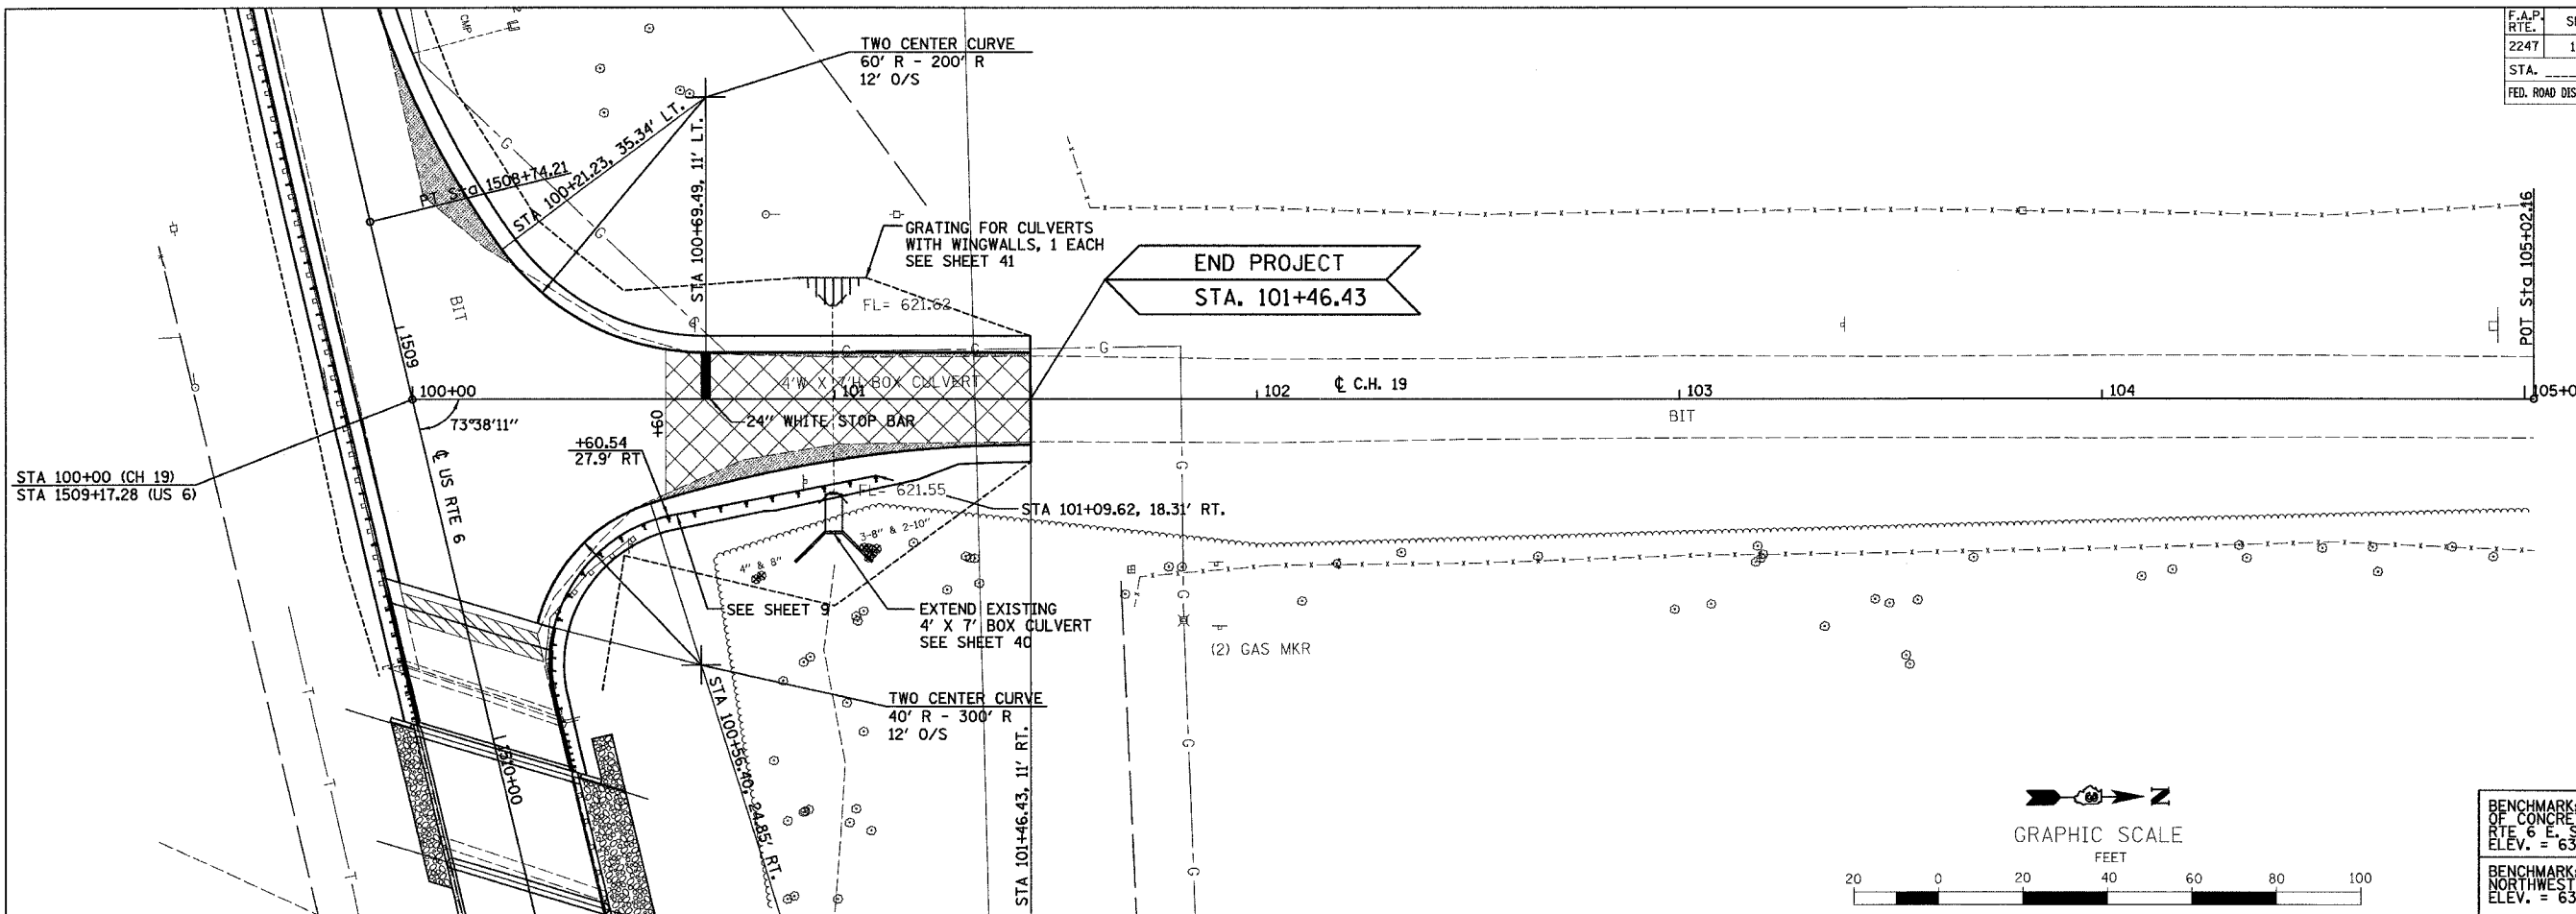

LEGEND

	RIPRAP CL A4
	BITUMINOUS SURFACE REMOVAL BUTT JOINT
	PAVEMENT WIDENING

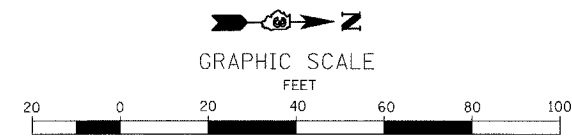

BENCHMARK: CHISLED "□" ON NORTH END OF CONCRETE HEADWALL 600' ± N. OF RTE. 6 E. SIDE OF 2750 N. RD. (CH 19) ELEV. = 631.06
 BENCHMARK: CHISLED "□" ON TOP OF NORTHWEST WINGWALL OF S.N. 006-0071 ELEV. = 632.93

