


F.A.S. RTE.	SECTION	COUNTY	TOTAL SHEETS	SHEET NO.
2247	13X-BR-1	BUREAU	51	37
STA.		TO STA.		
FED. ROAD DIST. NO.		ILLINOIS FED. AID PROJECT		

F&E INFORMATION ONLY 37 of 51

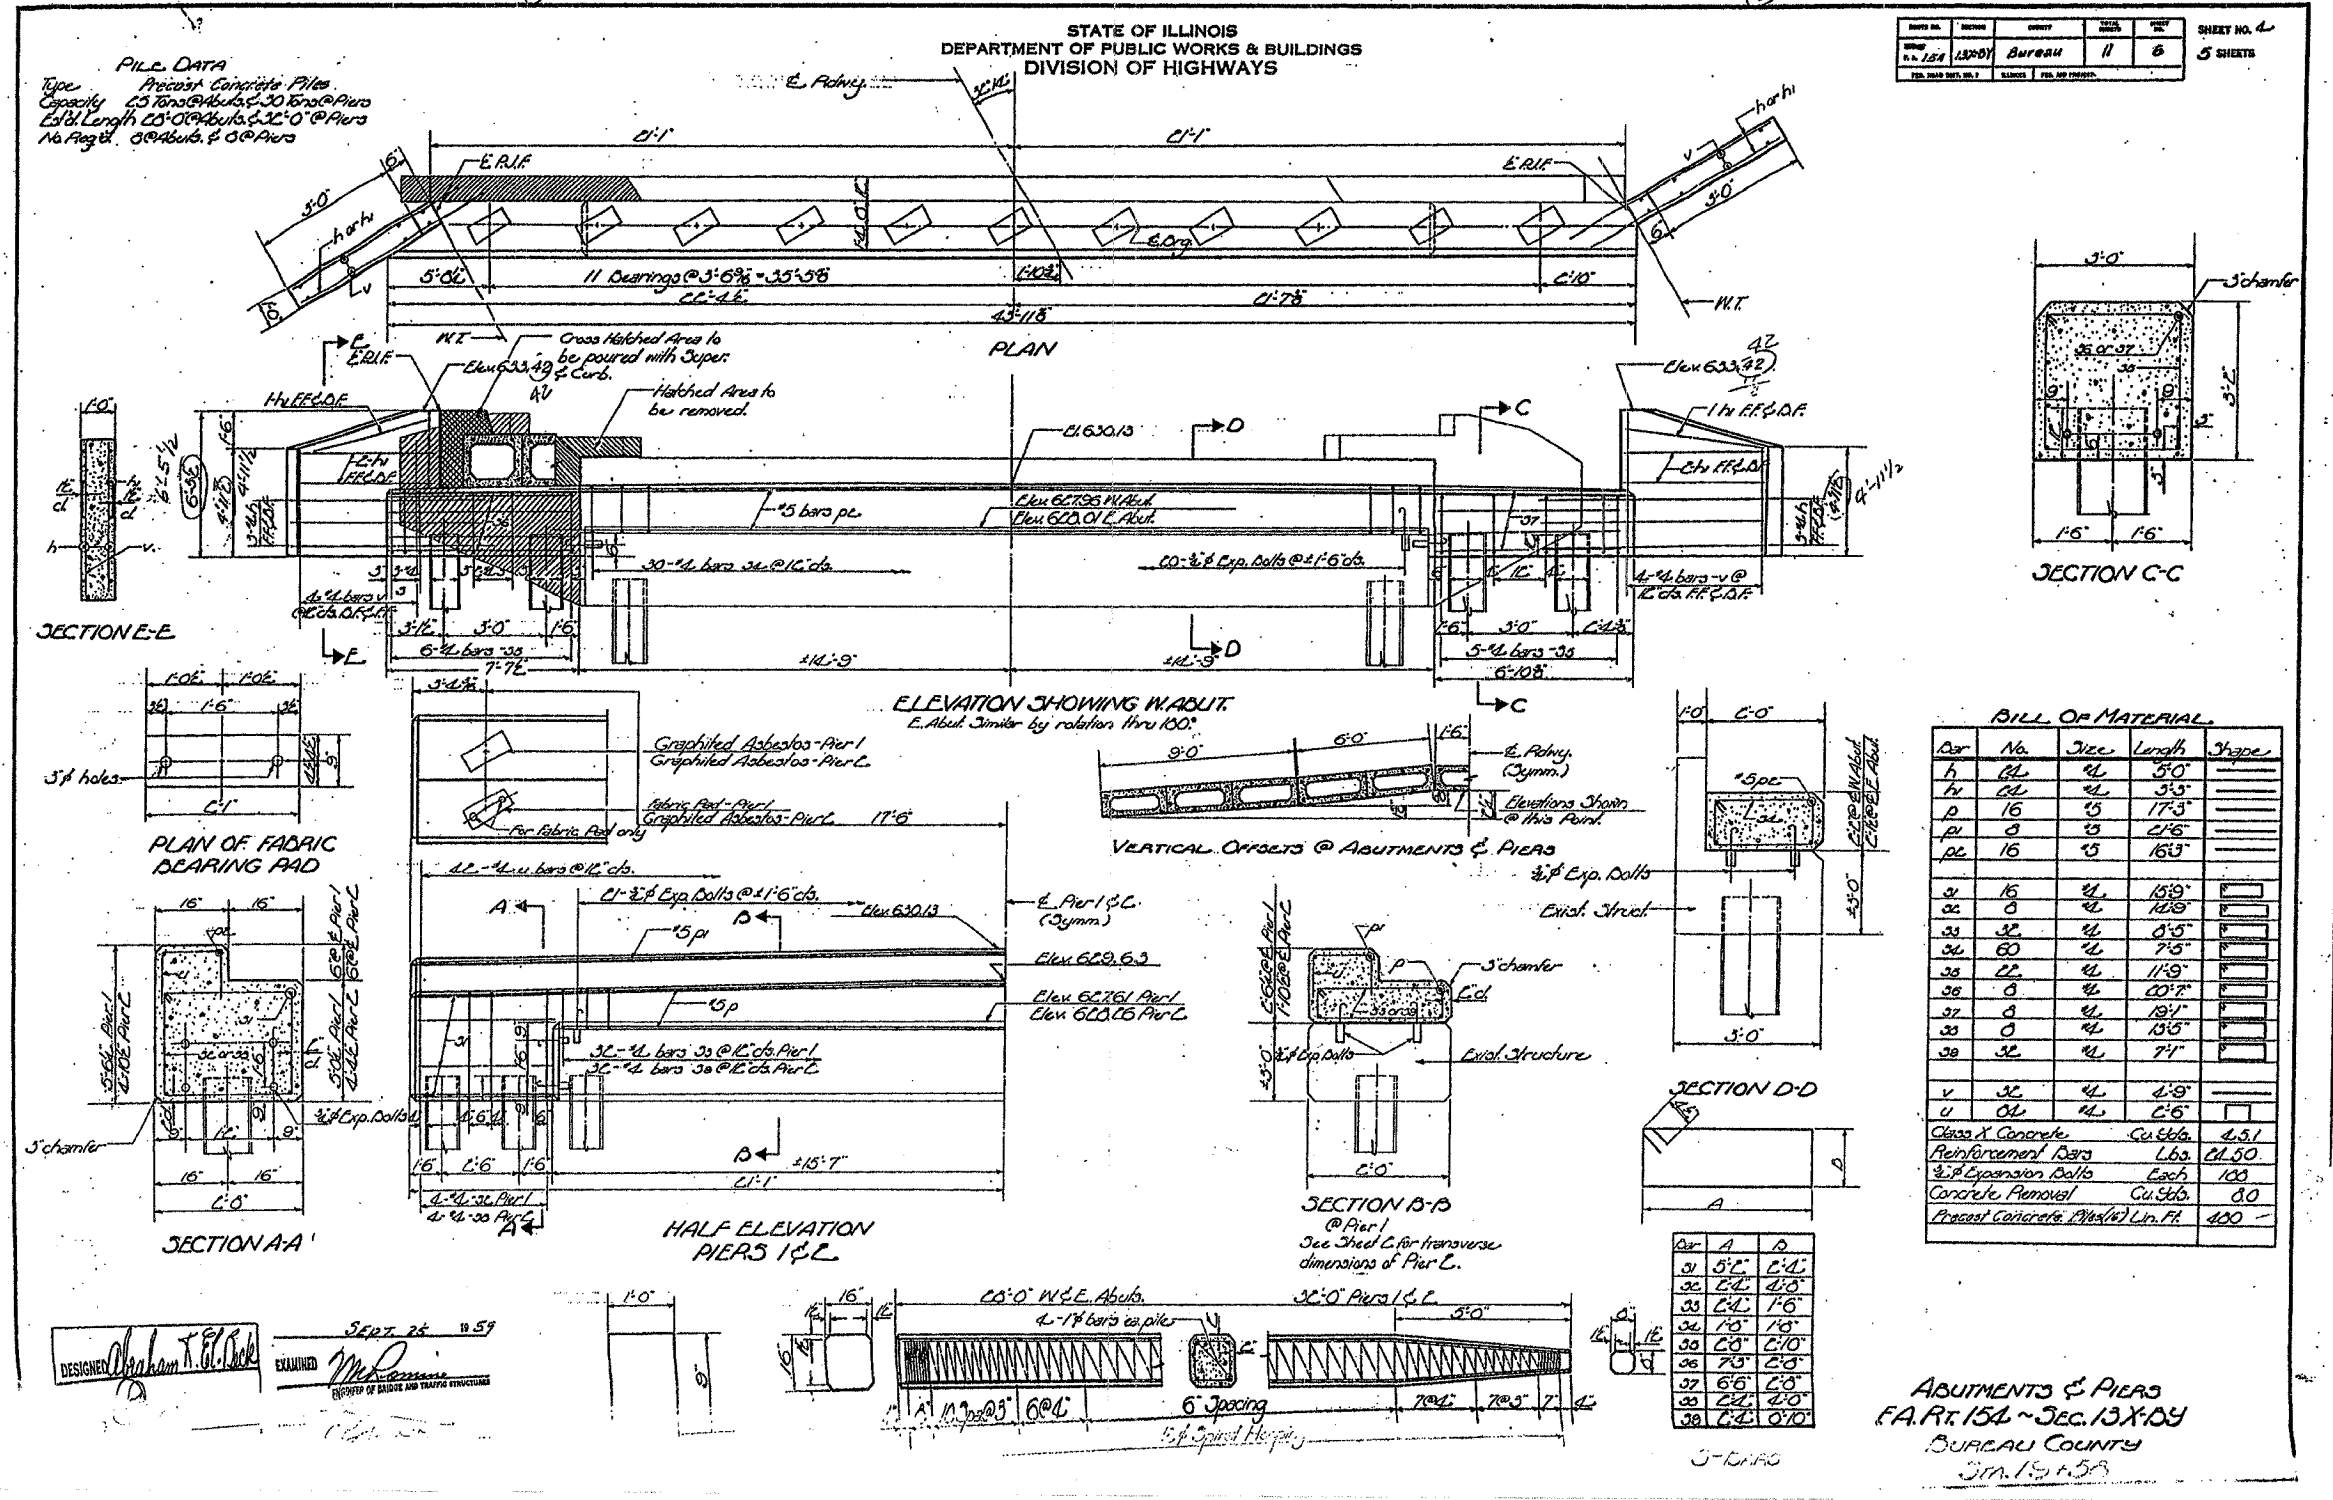

SHEET NO. 4
5 SHEETS

DATE	BY	REVISION	REASON

DESIGNED *Charles T. Pollock*
EXAMINED *Mr. [Signature]*
SEPT. 26 1959
DIVISION OF HIGHWAYS AND TRAFFIC ENGINEERING

REVISIONS		ILLINOIS DEPARTMENT OF TRANSPORTATION
NAME	DATE	
		FOR INFORMATION ONLY

SCALE: VERT. _____
HORIZ. _____
DATE _____ DRAWN BY _____
CHECKED BY _____

8/22/2006 11:09:07 AM c:\p\d\proj\2288903\comp\11-2088903.dgn