


F.A.S. RTE.	SECTION	COUNTY	TOTAL SHEETS	SHEET NO.
2247	13X-BR-1	BUREAU	51	51
STA. 100+00		TO STA. 100+50		
FED. ROAD DIST. NO.		ILLINOIS FED. AID PROJECT		

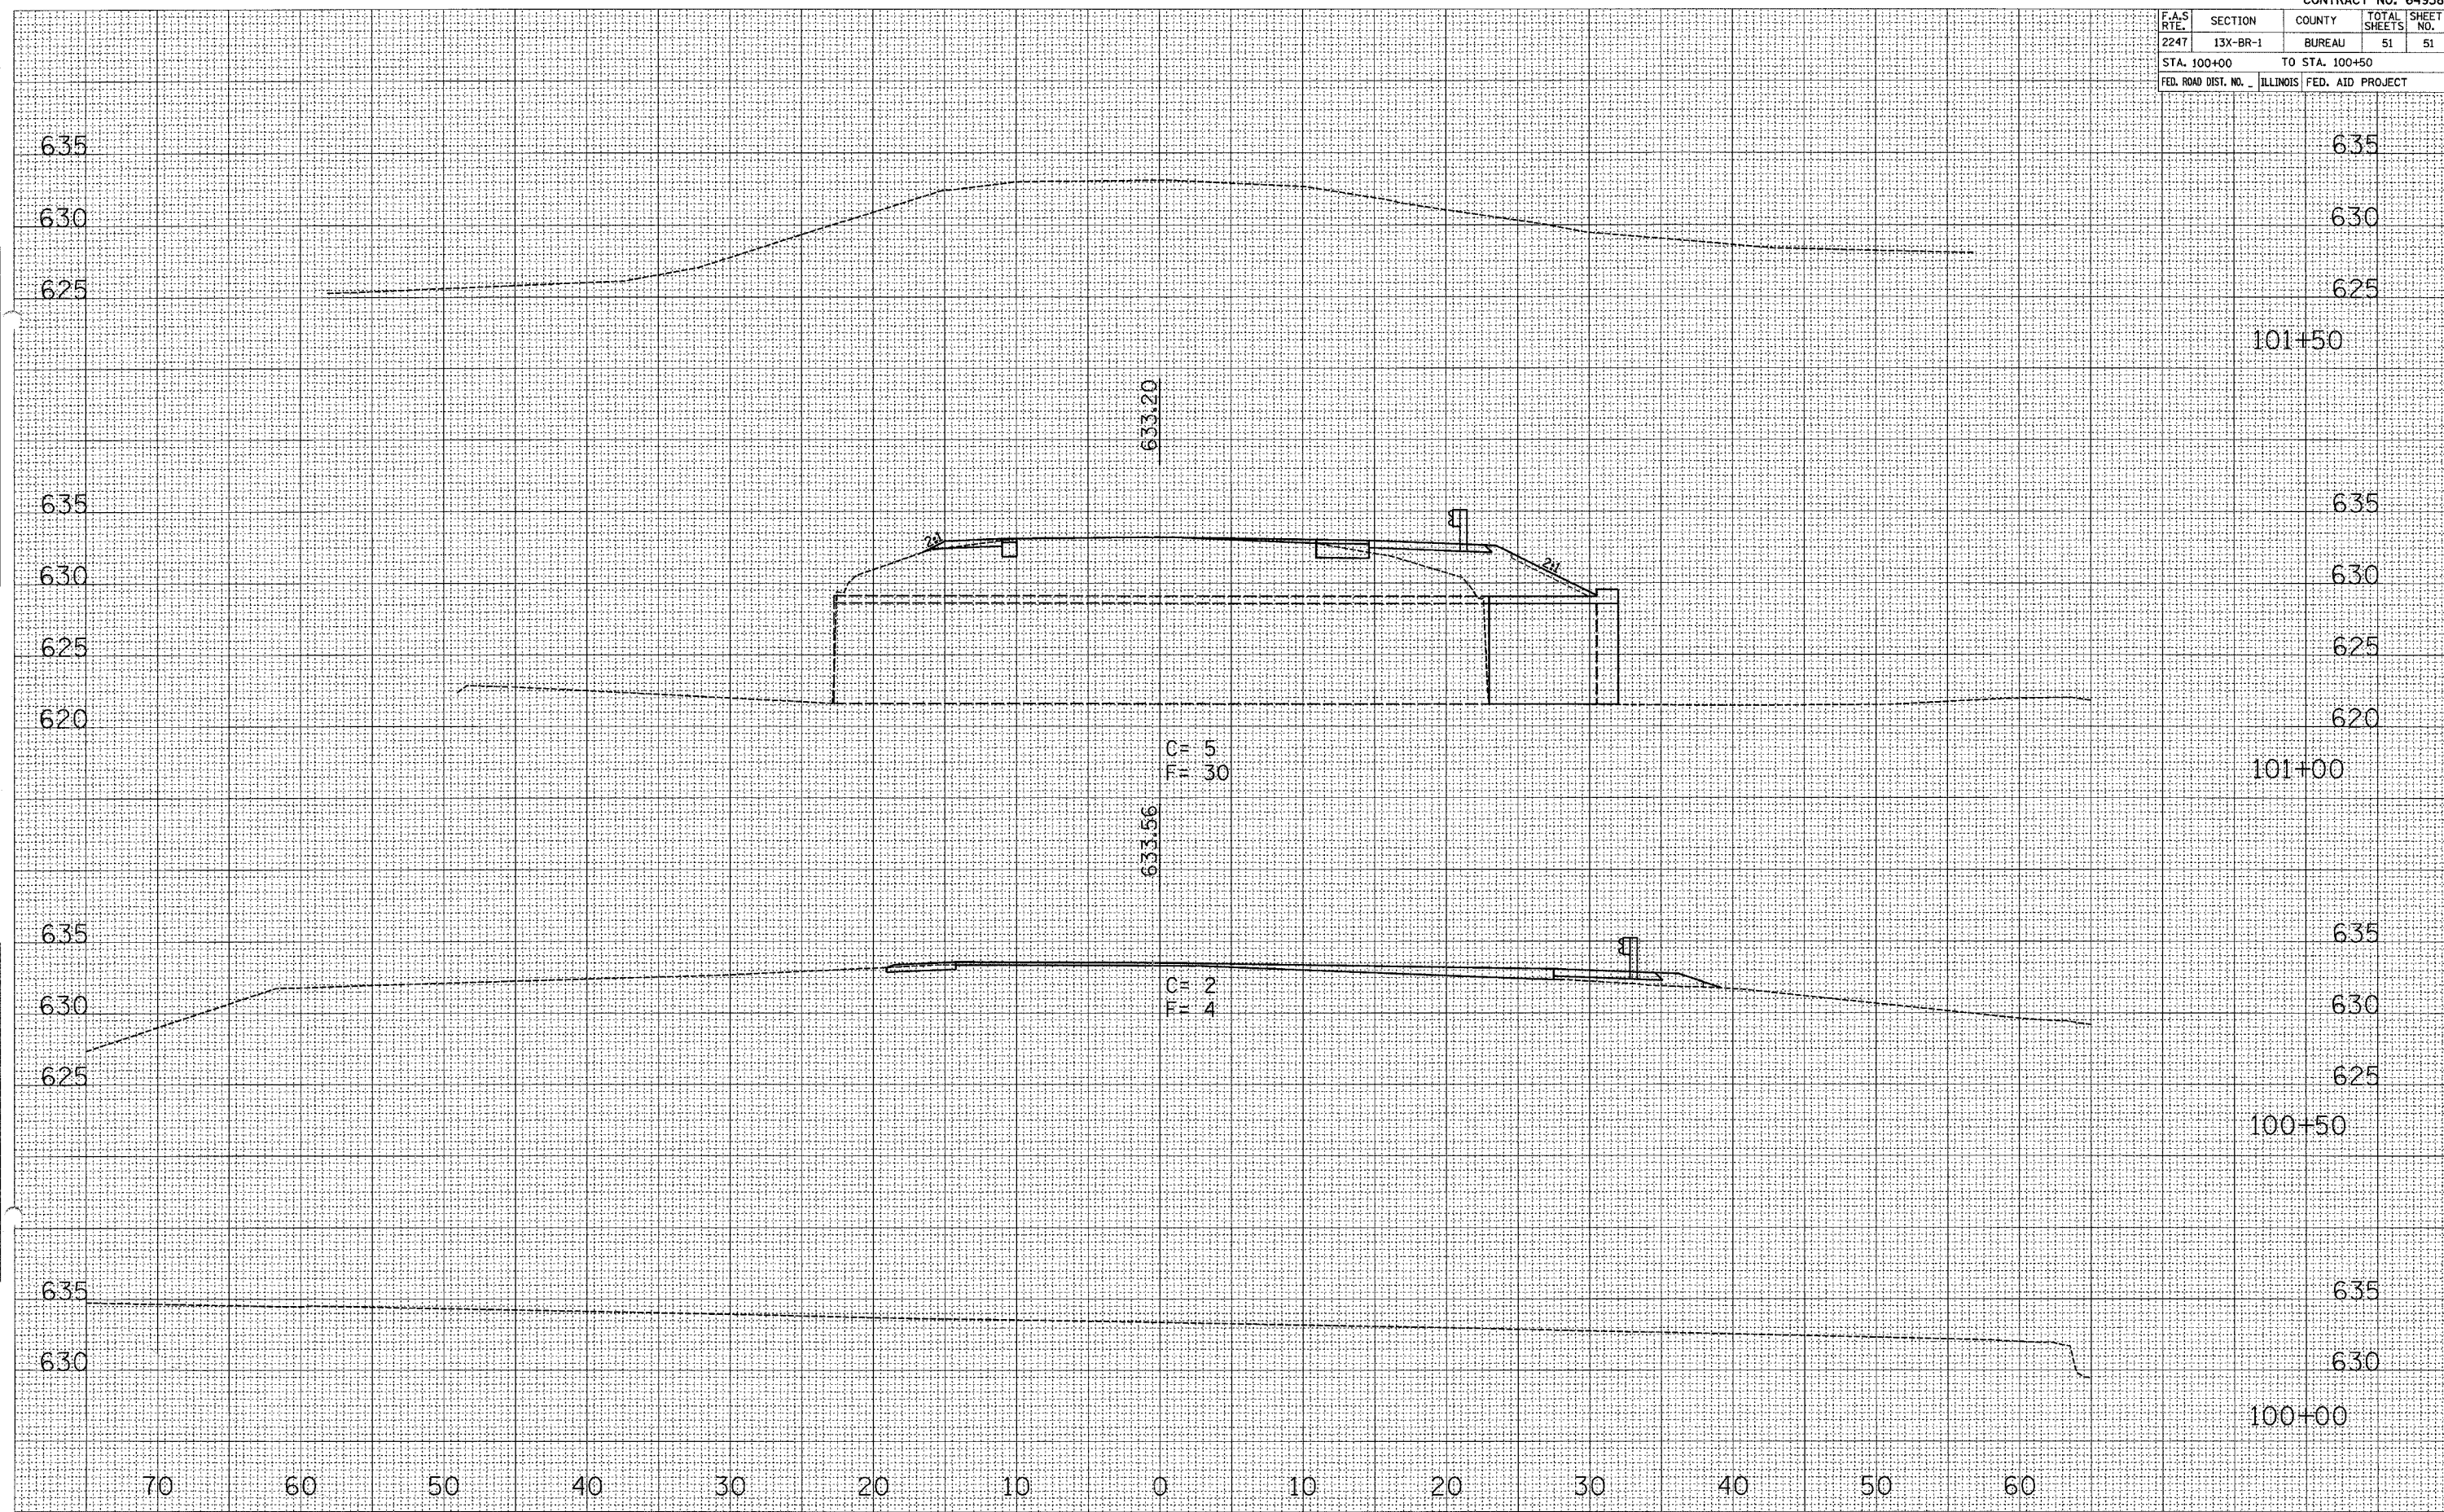

CHALIN  
 SURVEYED  
 PLANNED  
 DRAWN  
 DATE  
 DIVISION

SURVEYED  
 PLANNED  
 DRAWN  
 DATE  
 DIVISION