
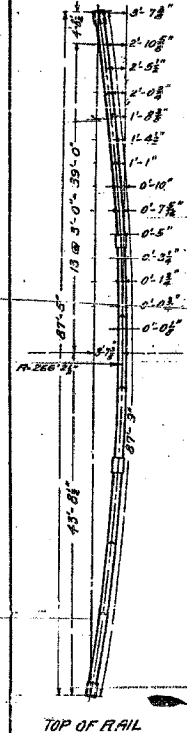


F.A.P. RTE.	SECTION	COUNTY	TOTAL SHEETS	SHEET NO.
627	(I-1) BR & I	LA SALLE	106	83
STA.		TO STA.		
FED. ROAD DIST. NO.		ILLINOIS FED. AID PROJECT		

SHEET NO. H23

OF 26 SHEETS

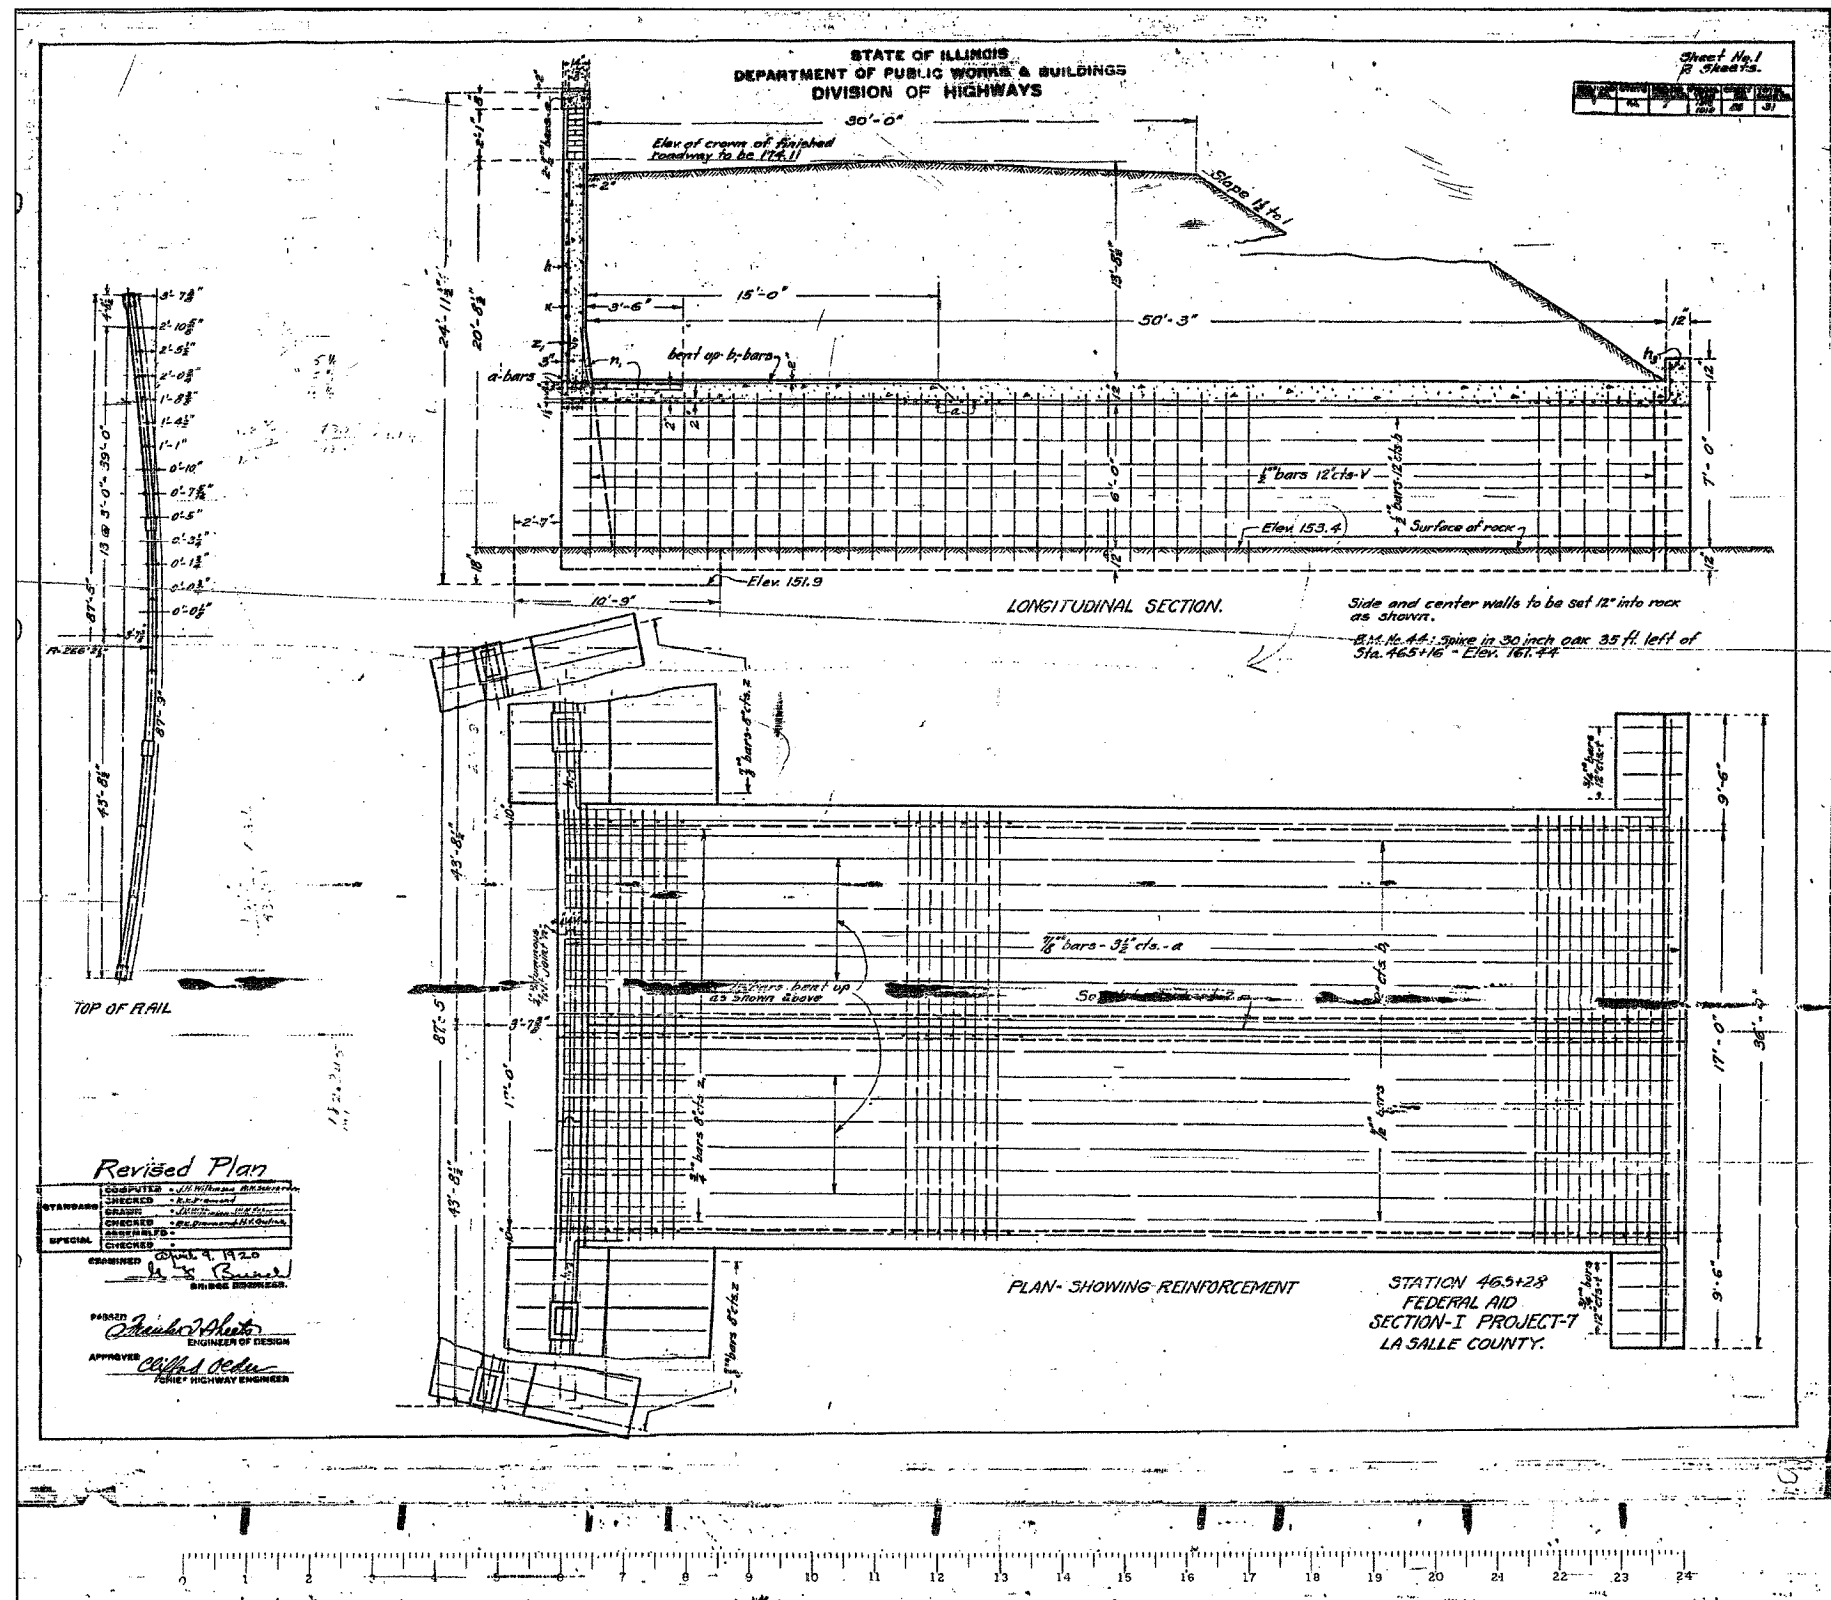

**Revised Plan**

DESIGNED BY	J.M.L.
DRAWN BY	D.J.M.
CHECKED BY	M.S.W.
APPROVED	<i>[Signature]</i> ENGINEER OF DESIGN
EXAMINER	<i>[Signature]</i> BRIDGE ENGINEER

STATION 465+28  
FEDERAL AID  
SECTION-I PROJECT-7  
LA SALLE COUNTY.

FOR INFORMATIONAL  
USE ONLY

EXISTING PLANS  
IL ROUTE 71  
OVER TRIBUTARY TO ILLINOIS RIVER  
F.A.P. ROUTE 627 - SEC. (I-1) BR & I  
LA SALLE COUNTY  
STATION 465+35.39  
STRUCTURE NO. 050-0239

DESIGNED BY  
J.M.L.

DRAWN BY  
D.J.M.

CHECKED BY  
M.S.W.

**Farnsworth GROUP**  
2706 Midway Drive  
Bloomington, Illinois 61704  
308/833-8435, 308/833-8771 fax

FILE NO.  
24-6772

DATE  
05-12-06

SHEET NO.  
83 of 106