


CONTRACT NO. 66372			
F.A.U. RTE.	SECTION	COUNTY	TOTAL SHEETS
627	(1-1) BR & I	LA SALLE	106
STA. 462+46		TO STA. 462+50	
FED. ROAD DIST. NO. 7 ILLINOIS FED. AID PROJECT			

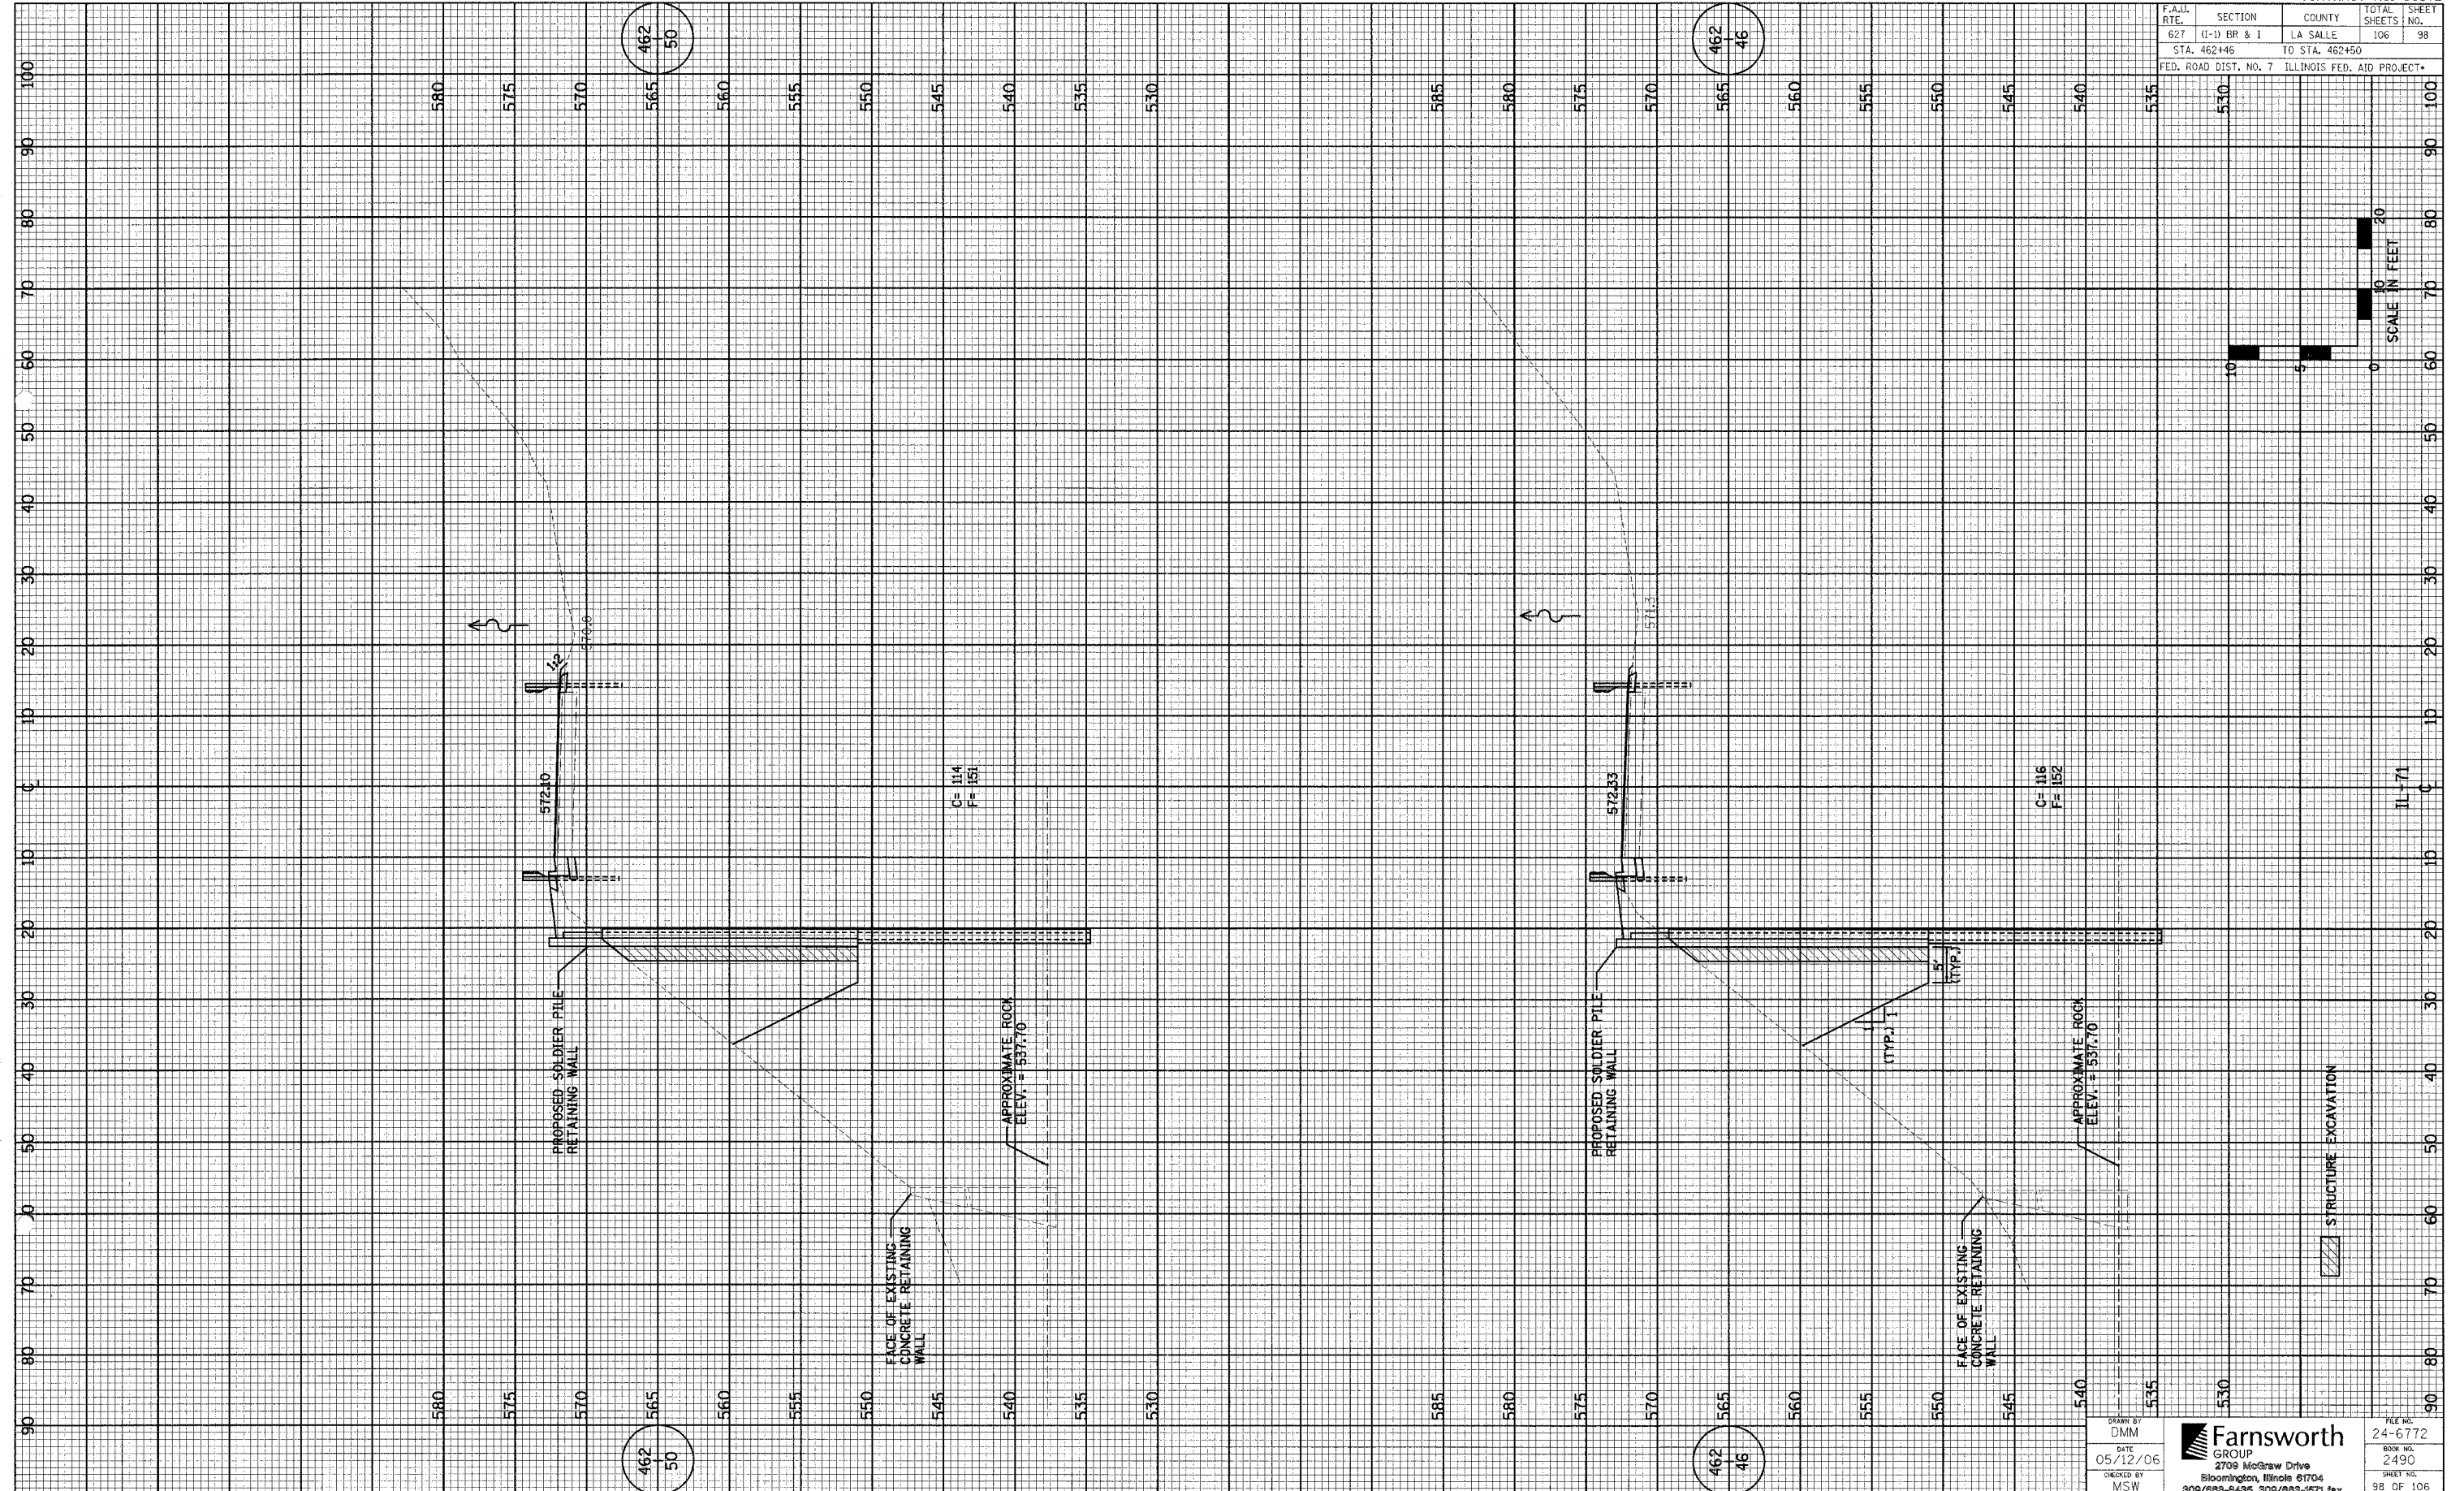

462  
50

462  
46

462  
50

462  
46

DESIGNED BY  
DIMM

DATE  
05/12/06

CHECKED BY  
MSW

**Farnsworth**  
GROUP  
2709 McGraw Drive  
Bloomington, Illinois 61704  
309/683-8435, 309/683-5711 fax

FILE NO.  
24-6772

BOOK NO.  
2490

SHEET NO.  
98 OF 106