


F.A.U. RT.	SECTION	COUNTY	TOTAL SHEETS	SHEET NO.
627	(I-D) BR & I	LA SALLE	106	100
STA. 463+68		TO STA. 463+84		
FED. ROAD DIST. NO. 7 ILLINOIS FED. AID PROJECT				

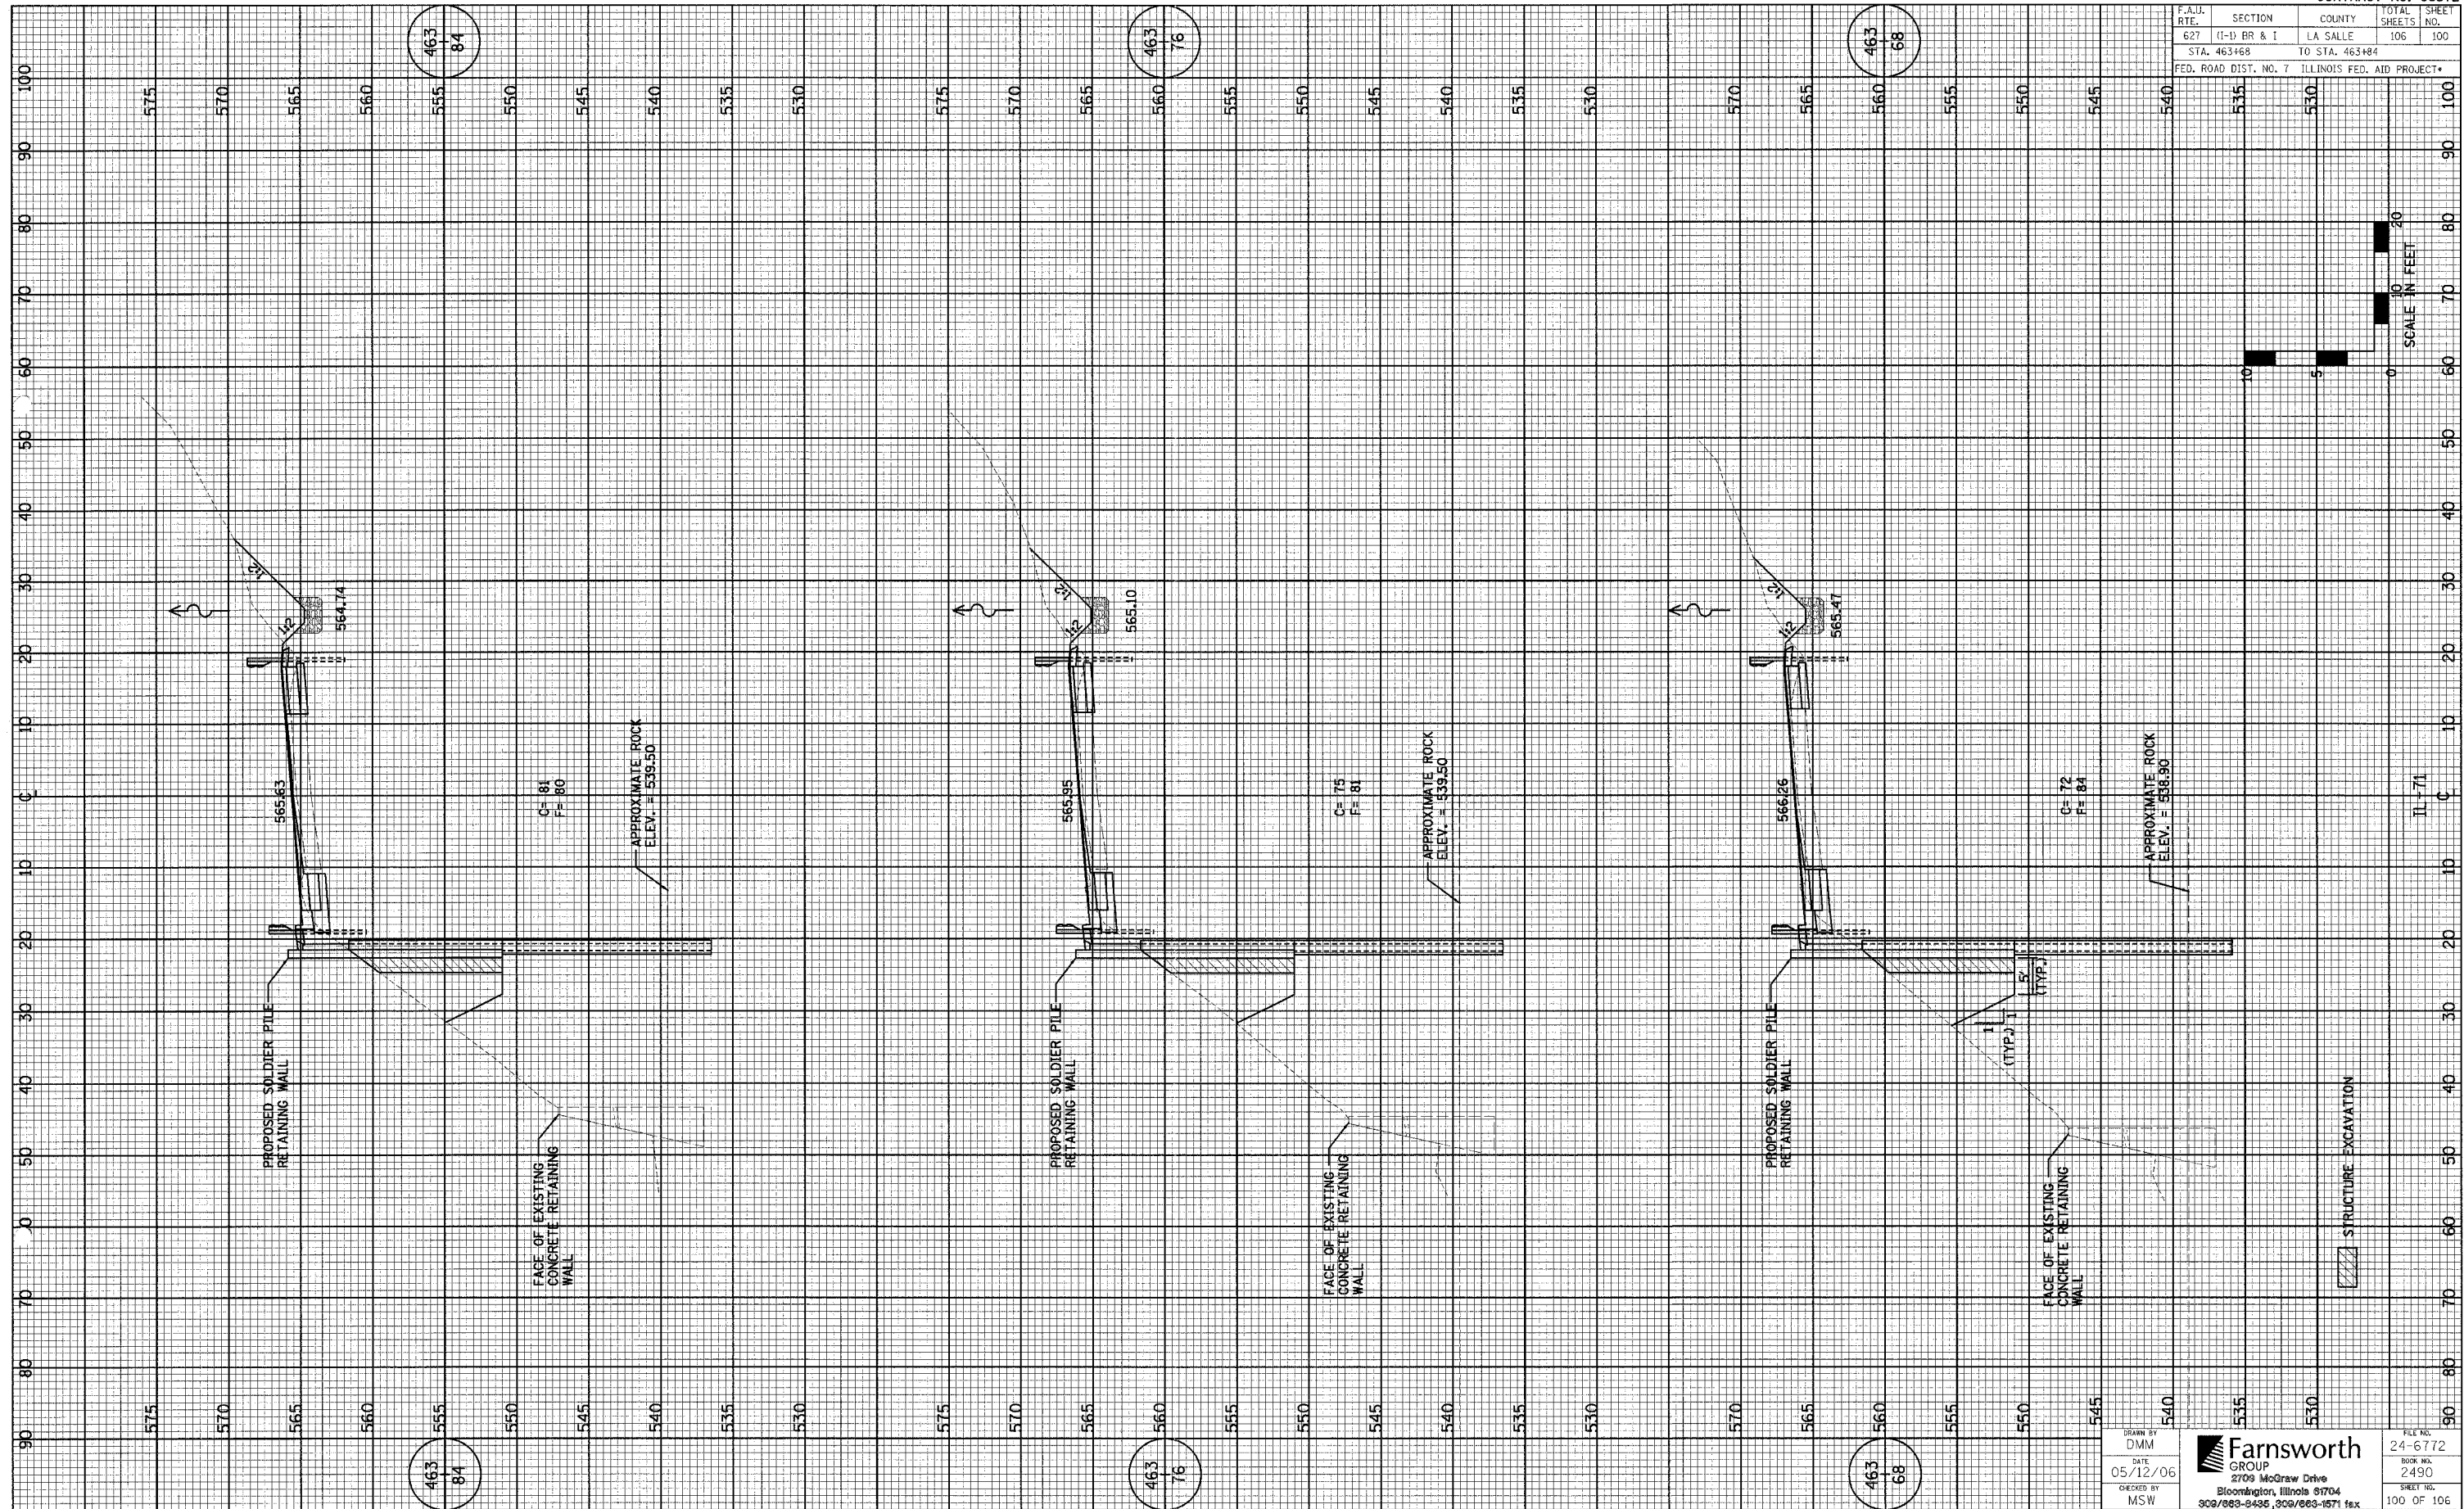

DRAWN BY: DMM
 DATE: 05/12/06
 CHECKED BY: MSW

Farnsworth GROUP
 2709 McGraw Drive
 Bloomington, Illinois 61704
 309/883-2425, 309/883-1571 fax

FILE NO.: 24-6772
 BOOK NO.: 2490
 SHEET NO.: 100 OF 106