


F.A.U. RTE.	SECTION	COUNTY	TOTAL SHEETS	SHEET NO.
627	(I-I) BR & I	LA SALLE	106	101
STA. 464+00		TO STA. 464+67.43		
FED. ROAD DIST. NO. 7 ILLINOIS FED. AID PROJECT				

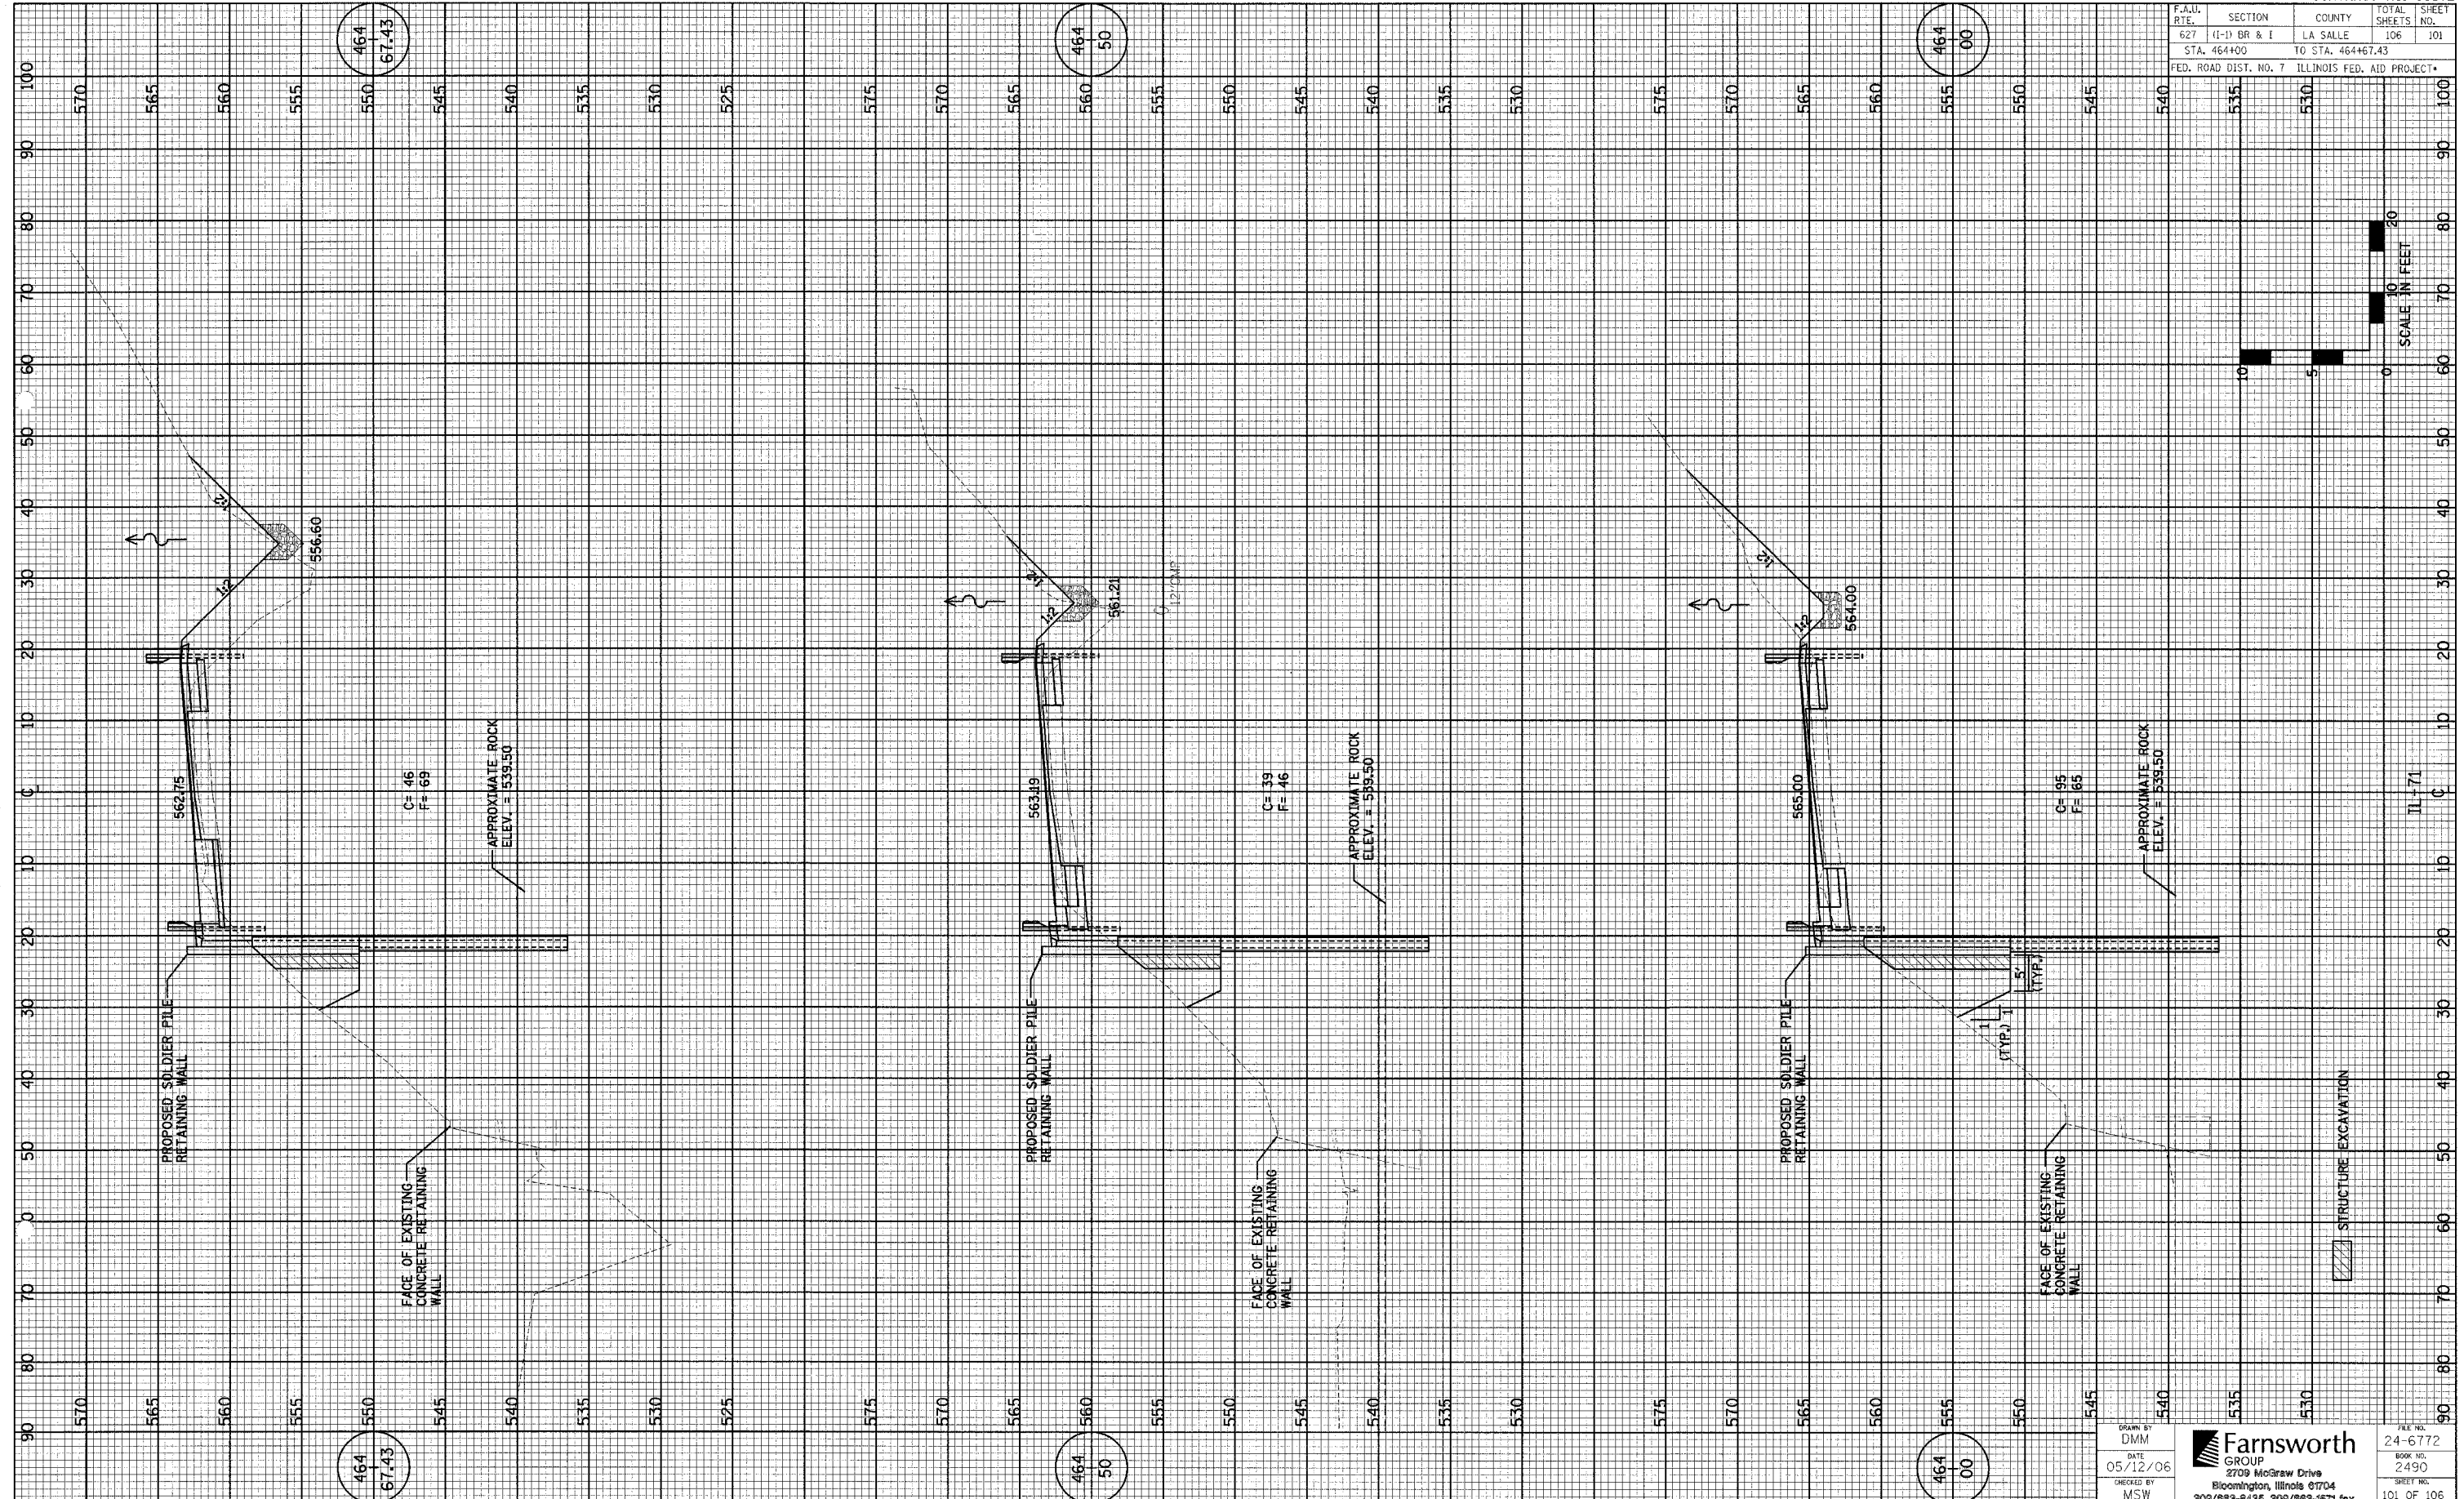

464
57.43

464
50

464
00

464
57.43

464
50

464
00

DRAWN BY: DMM
 DATE: 05/12/06
 CHECKED BY: MSW

Farnsworth GROUP
 2709 McGraw Drive
 Bloomington, Illinois 61704
 309/893-8435, 309/893-1671 fax

FILE NO: 24-6772
 800 NO: 2490
 SHEET NO: 101 OF 106