


F.A.U. RTE.		SECTION		COUNTY		TOTAL SHEETS	
627	(1-D BR & I	LA SALLE		106	102		
STA. 464+68.80		TO STA. 464+81					
FED. ROAD DIST. NO. 7 ILLINOIS FED. AID PROJECT							

CONTRACT NO. 66372

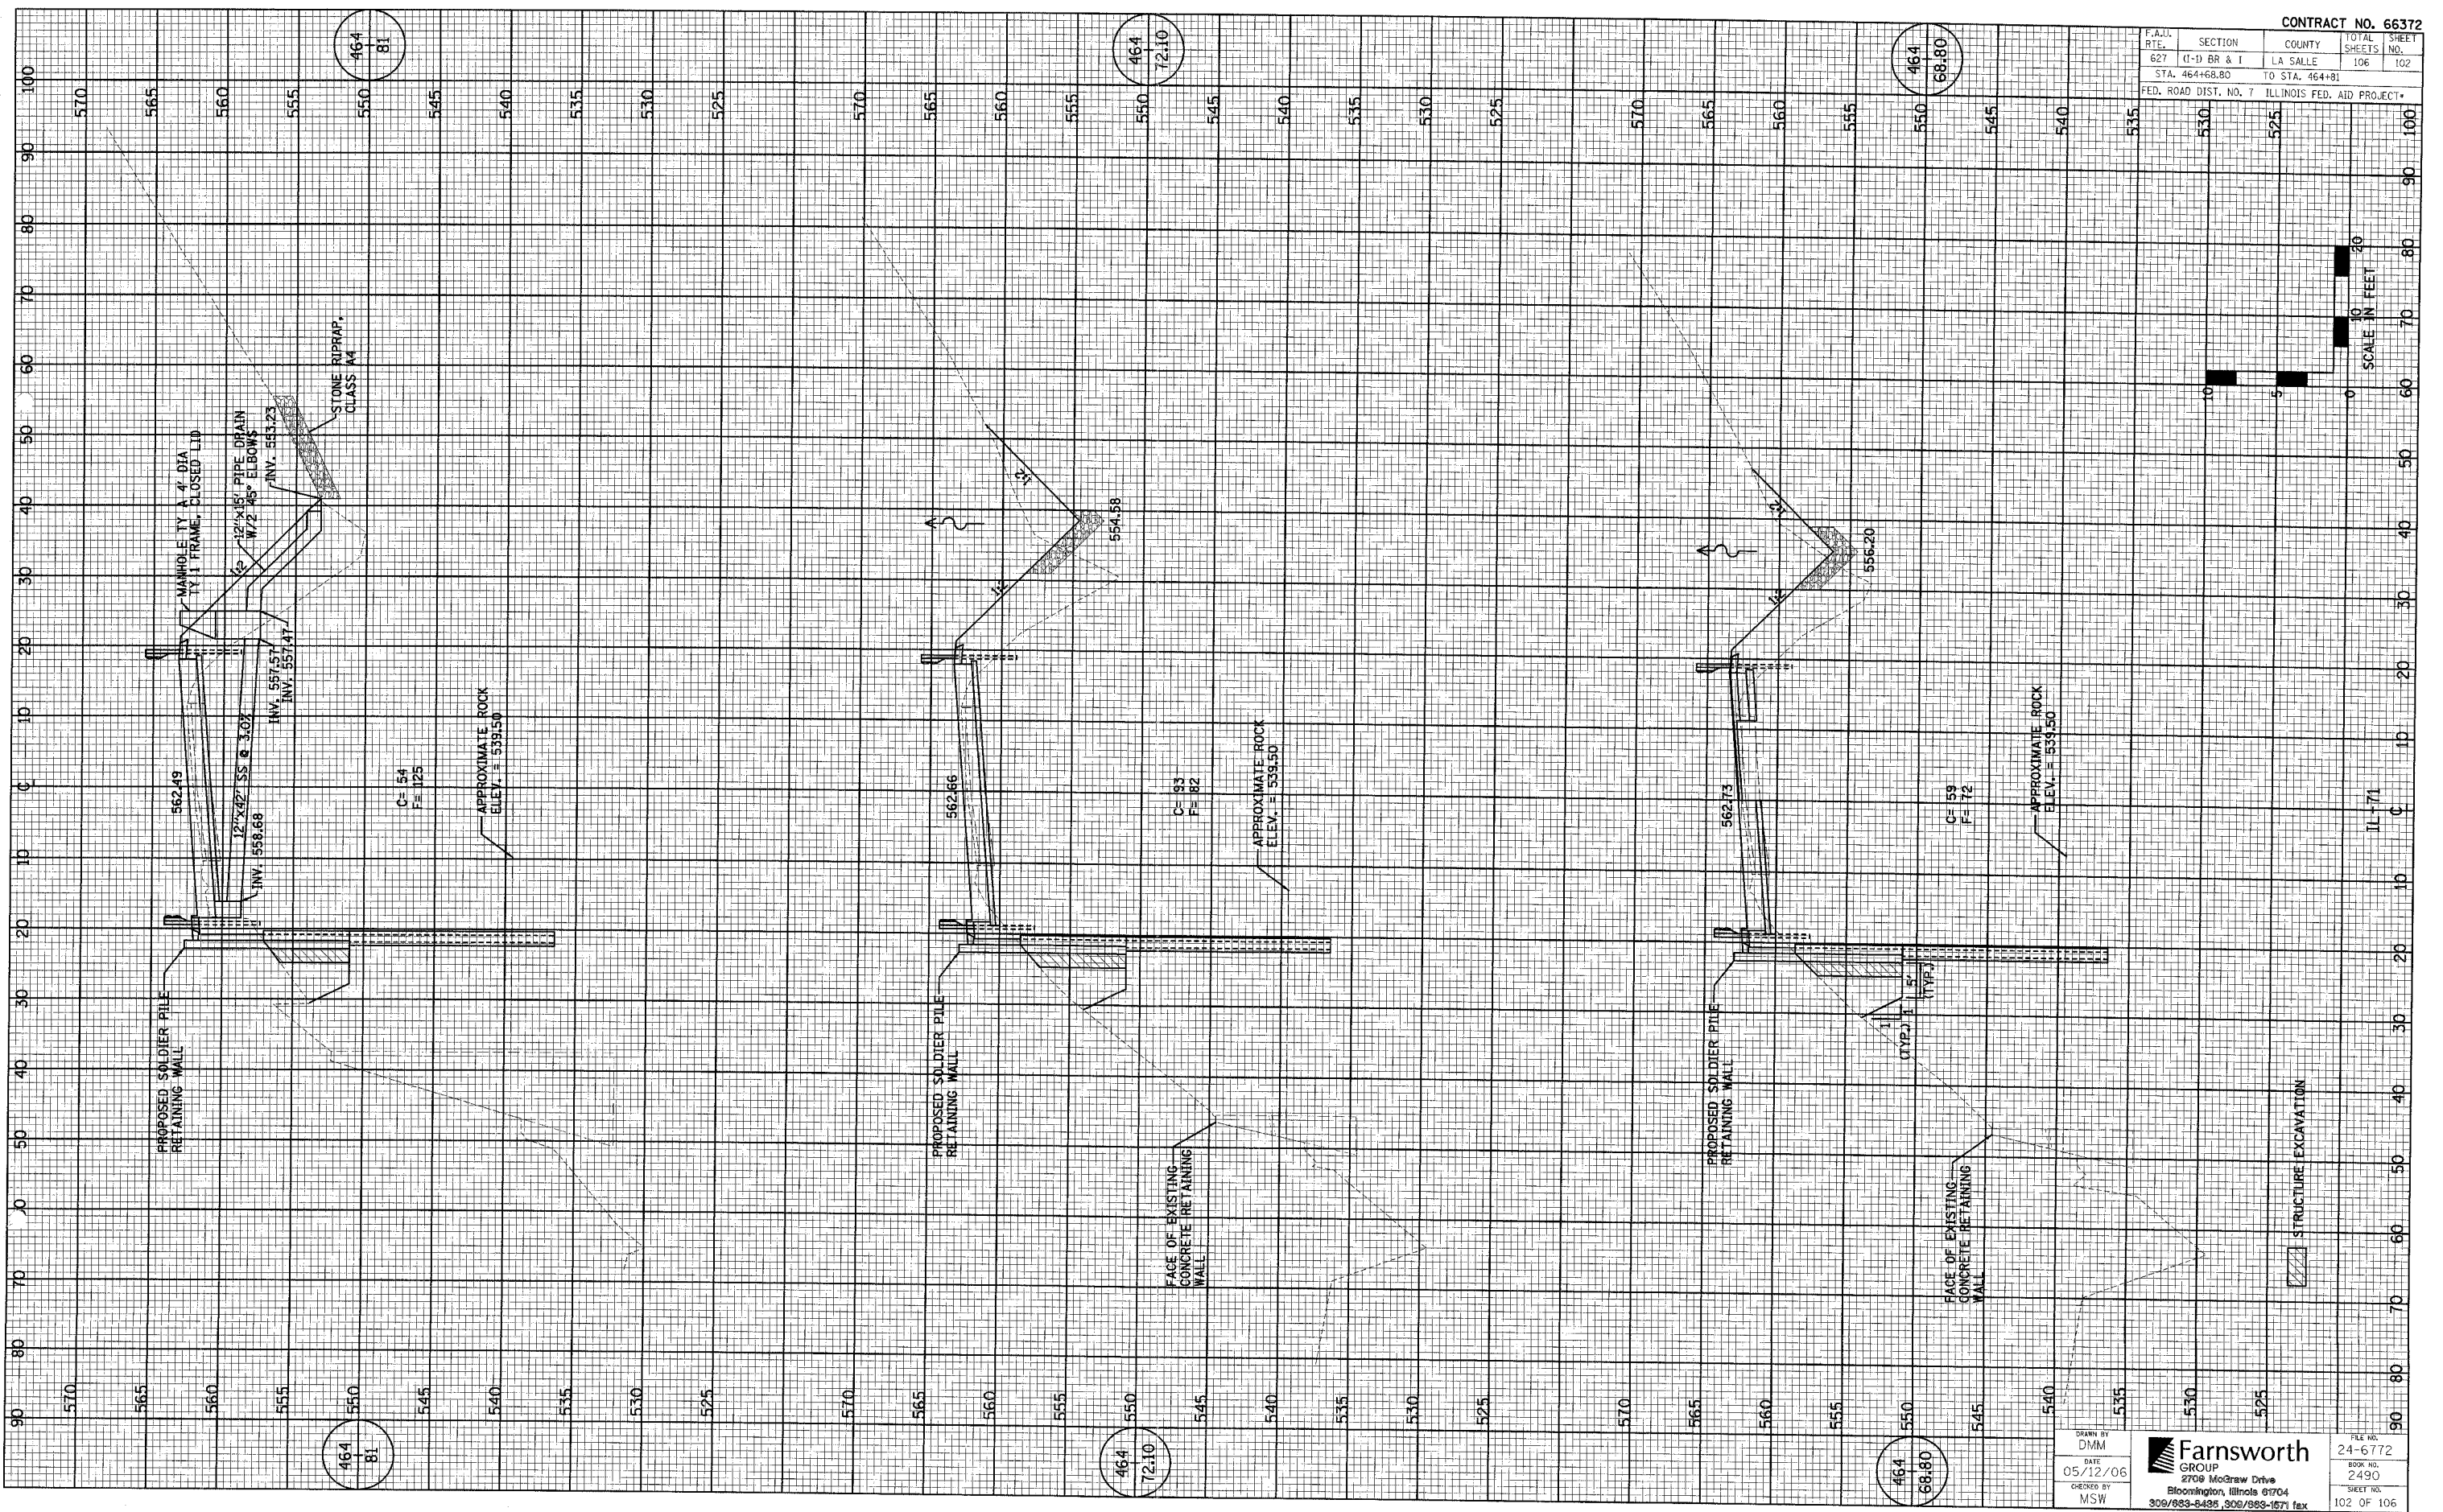

464  
81

464  
72.10

464  
68.80

464  
81

464  
72.10

464  
68.80

DRAWN BY  
DMM  
DATE  
05/12/06  
CHECKED BY  
MSW

**Farnsworth**  
GROUP  
2709 McGraw Drive  
Bloomington, Illinois 61704  
309/883-5435, 309/883-1671 fax

FILE NO.  
24-6772  
BOOK NO.  
2490  
SHEET NO.  
102 OF 106

11-71

CS-6

STRUCTURE NO. 050-W004 & STRUCTURE NO. 050-0239