


F.A.I. RTE.	SECTION	COUNTY	TOTAL SHEETS	SHEET NO.
39	(50-4B)BR	LASALLE	365	13
STA.		TO STA.		
FED. ROAD DIST. NO.		ILLINOIS	FED. AID PROJECT	

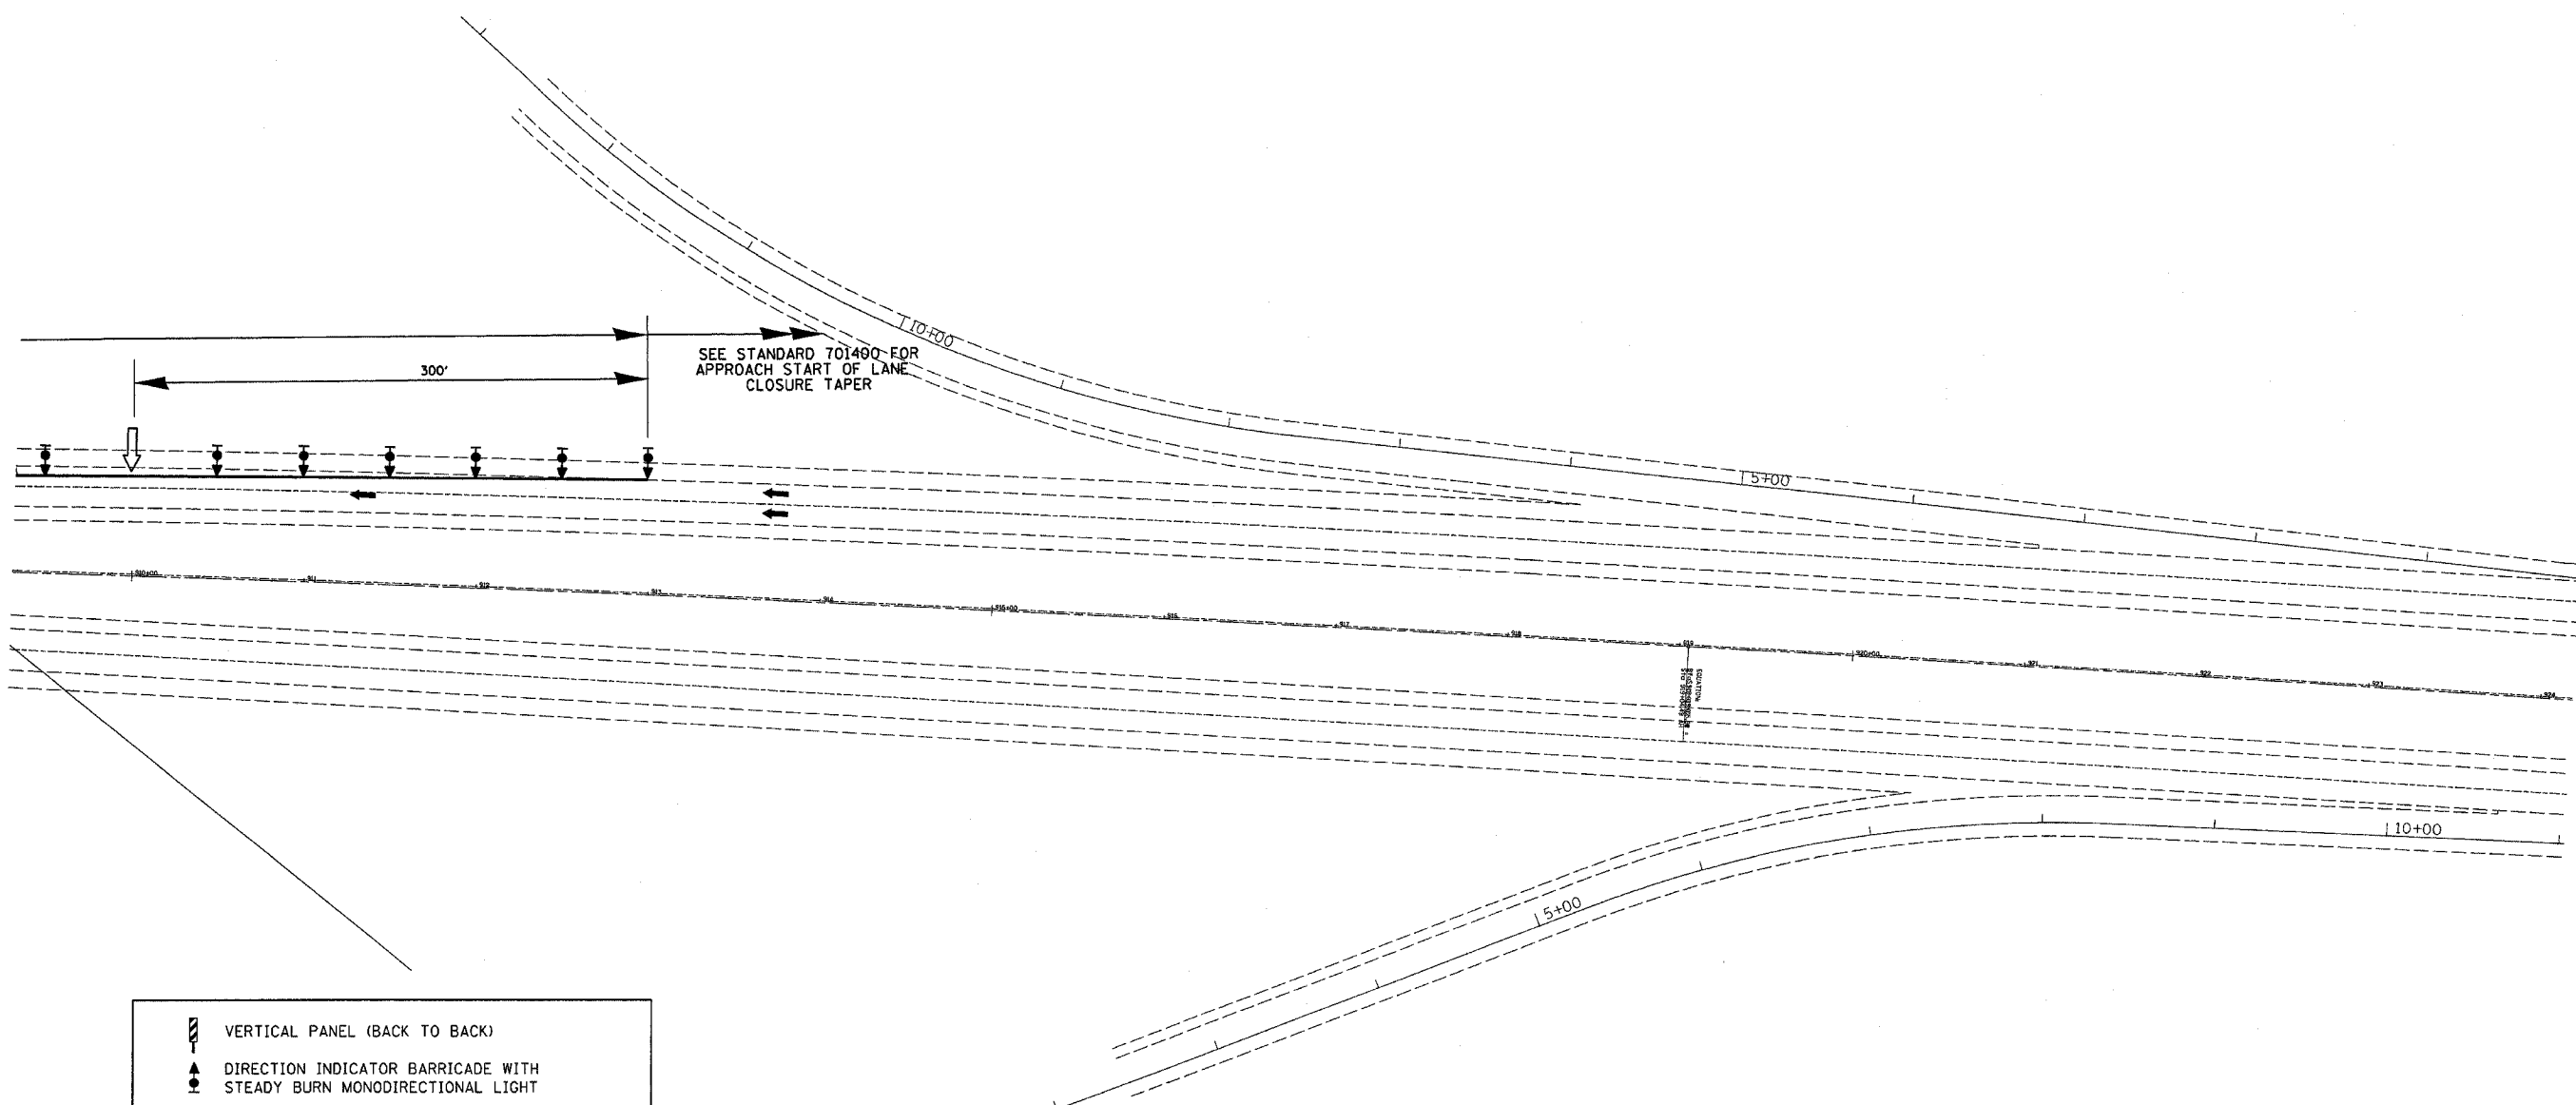

- VERTICAL PANEL (BACK TO BACK)
- DIRECTION INDICATOR BARRICADE WITH STEADY BURN MONODIRECTIONAL LIGHT
- DRUM WITH STEADY BURN MONODIRECTIONAL LIGHT
- BARRICADE OR DRUM WITH STEADY BURNING MONODIRECTIONAL LIGHT
- SIGN
- TYPE III BARRICADE WITH FLASHING LIGHTS
- FLOW OF TRAFFIC ARROW
- ARROW BOARD
- TEMPORARY CONCRETE BARRIER

REVISIONS	
NAME	DATE

ILLINOIS DEPARTMENT OF TRANSPORTATION

CROSSOVER PLAN NORTH STAGE I

SCALE: VERT. _____
 HORIZ. _____

DATE _____

DRAWN BY _____
 CHECKED BY _____

PLOT DATE = 10/29/2006
 FILE NAME = 411111
 PLOT SCALE = AS SHOWN
 USER NAME = USER