



STATE OF ILLINOIS  
DEPARTMENT OF TRANSPORTATION

ROUTE NO.	SECTION	COUNTY	TOTAL SHEETS	SHEET	SHEET NO. 12 313 SHEETS
F.A.I. 39	50-4B	LASALLE		34	
FED. ROAD DIST. NO. 7		ILLINOIS	FED. AID PROJECT		

Contract # 66586

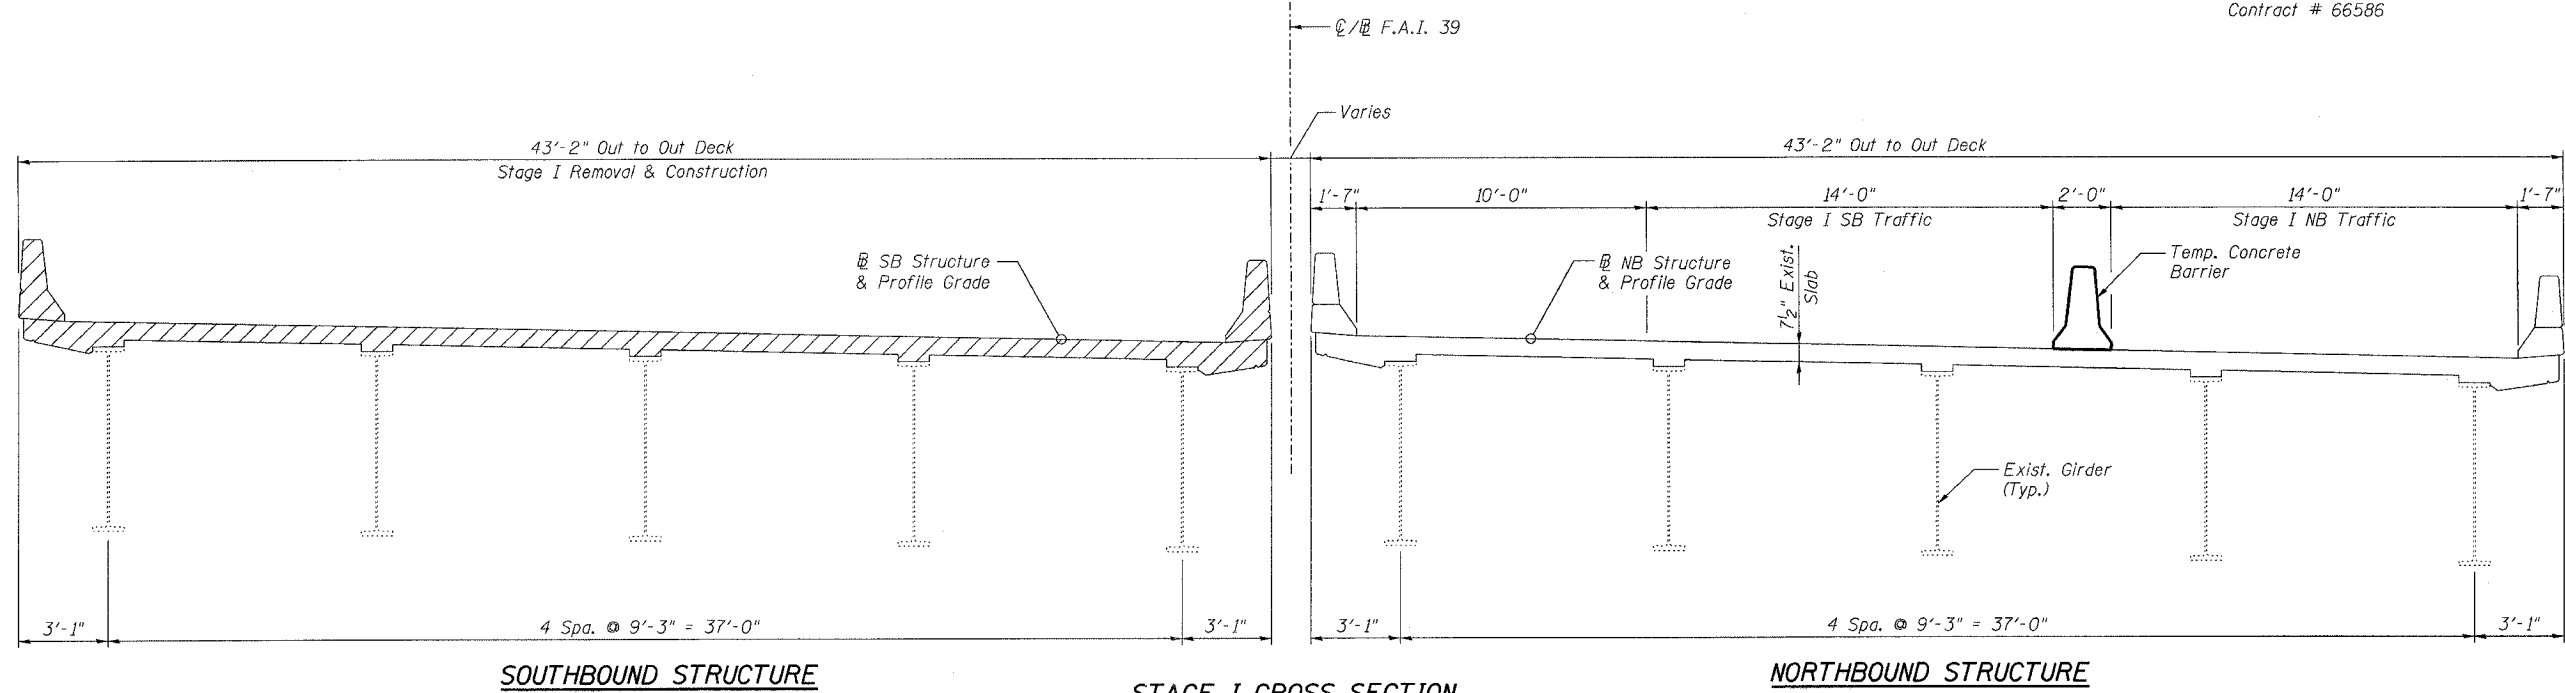

**STAGE I CROSS SECTION**  
(S. Abut. to Sta. 821+05.00)  
(Looking upstation)

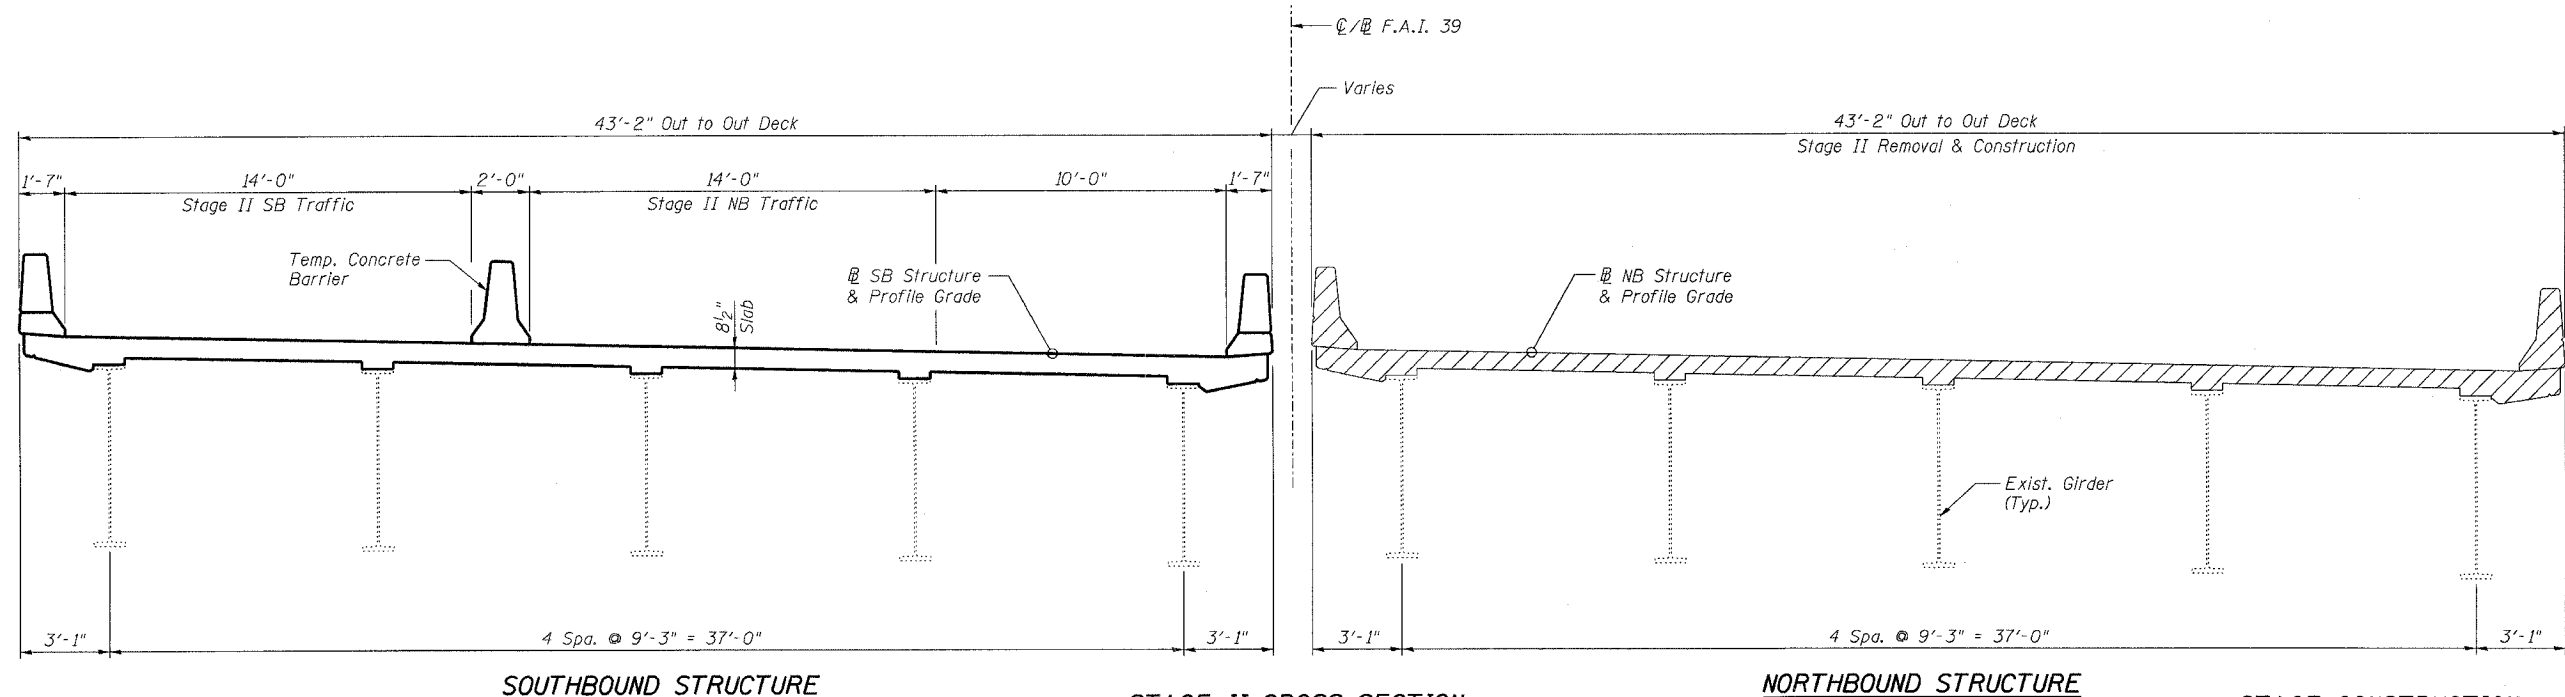

**STAGE II CROSS SECTION**  
(S. Abut. to Sta. 821+05.00)  
(Looking upstation)

**STAGE CONSTRUCTION - 1 OF 3**  
**ABRAHAM LINCOLN MEMORIAL BRIDGE OVER**  
**THE ILLINOIS RIVER (PUBLIC WATERS)**  
**F.A.I. ROUTE 39 SEC. (50-4B) BR**  
**LASALLE COUNTY**  
**STATION 863+16.00**  
**STRUCTURE NO. 050-0191 (SB & NB)**

**benesch**  
alfred benesch & company  
Engineers - Surveyors - Planners  
205 North Michigan Avenue, Suite 2400  
Chicago, Illinois 60601  
312-565-0460  
Job # 3856

**NOTES:**  
1. For Temporary Concrete Barrier Details  
see sheet 15.

**LEGEND**  
 Indicates Concrete Removal

DESIGNED -	MRB
CHECKED -	HMA
DRAWN -	RMG
CHECKED -	MRB

10/16/2006 3:04:38 PM x:\3800s\3856\structures\abe lincoln memorial\final\plans\AL\_stogel.sht