


STATE OF ILLINOIS
DEPARTMENT OF TRANSPORTATION


ROUTE NO.	SECTION	COUNTY	TOTAL SHEETS	SHEET NO.
F.A.I. 39	50-4B	LASALLE		38
FED. ROAD DIST. NO. 7	ILLINOIS	FED. AID PROJECT-		

SHEET NO. 16
313 SHEETS


Contract # 66586

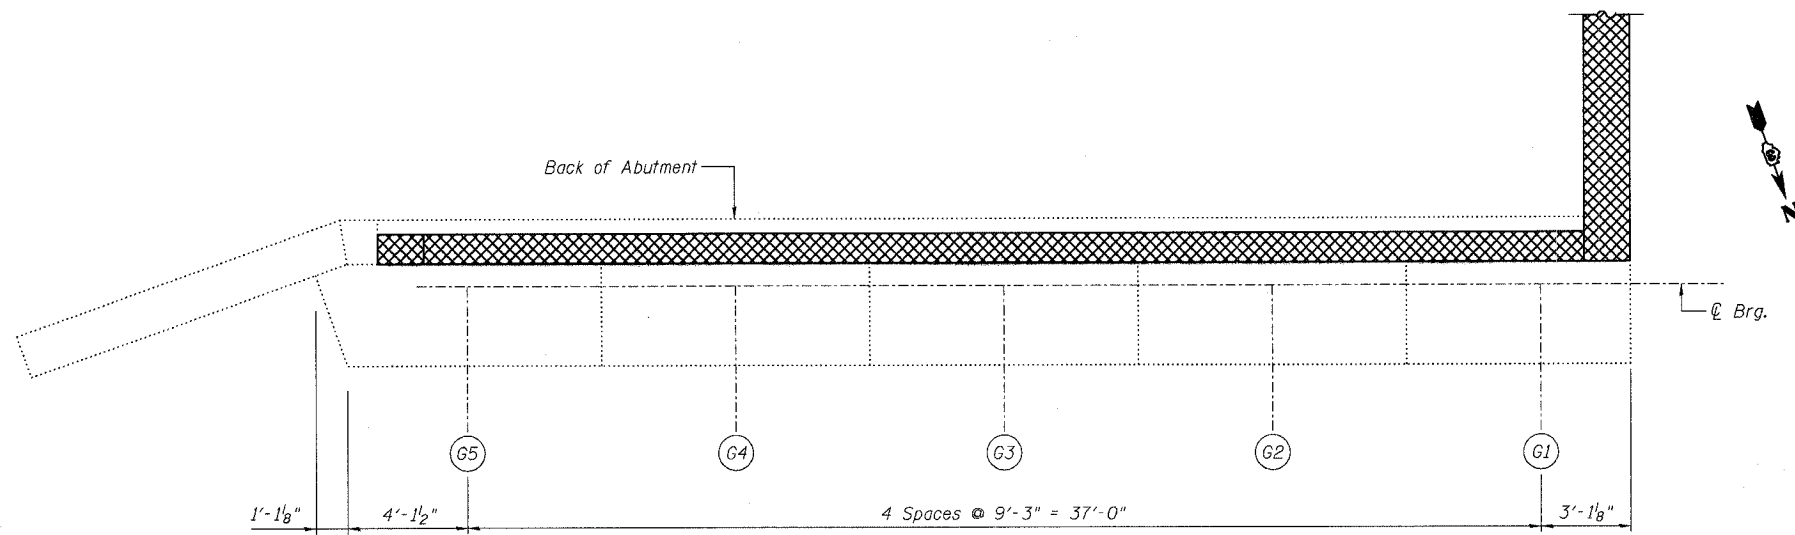

PLAN VIEW

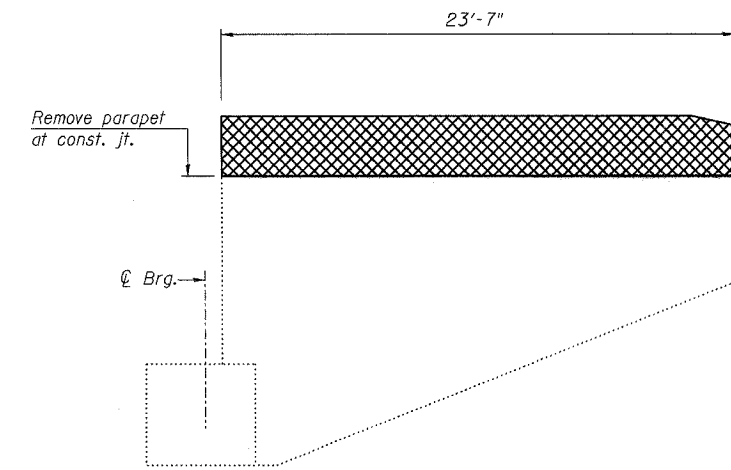


SOUTHWEST WINGWALL

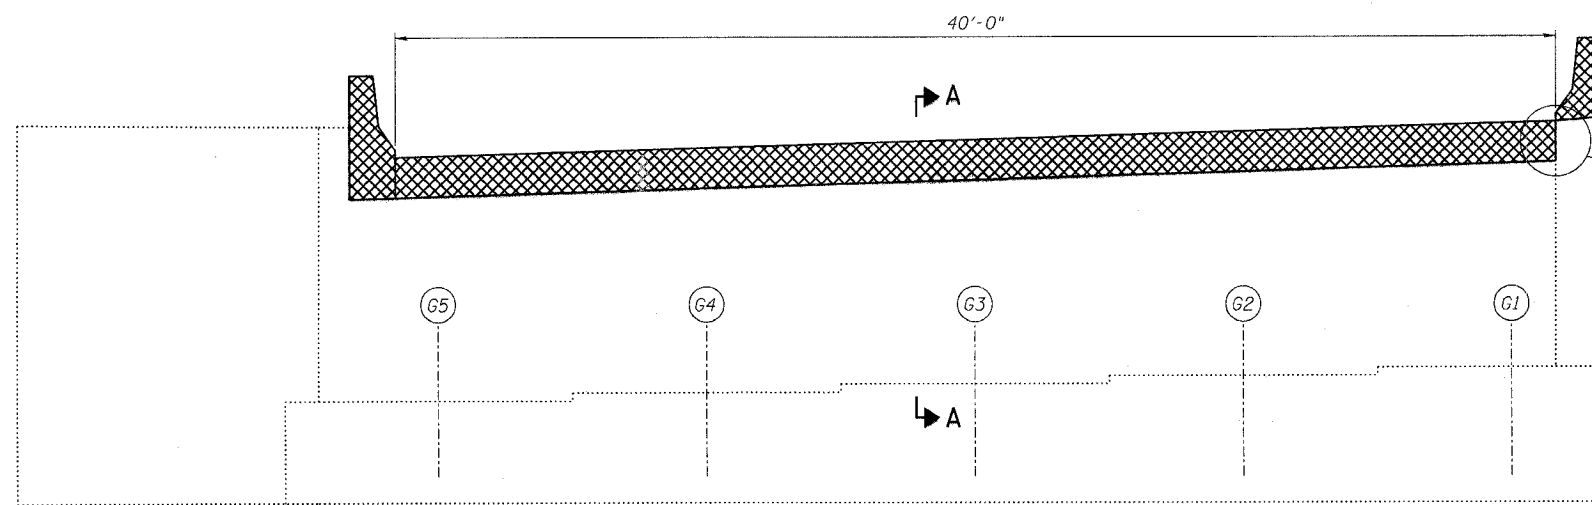

SOUTHBOUND ELEVATION
(Looking South)

Partially remove concrete as necessary for placement of Preformed Joint Strip Seal as shown on Sheet 170, paid for as "Concrete Removal". New concrete to be placed with hatch block as shown on Sheet 222, paid for as "Concrete Superstructure".

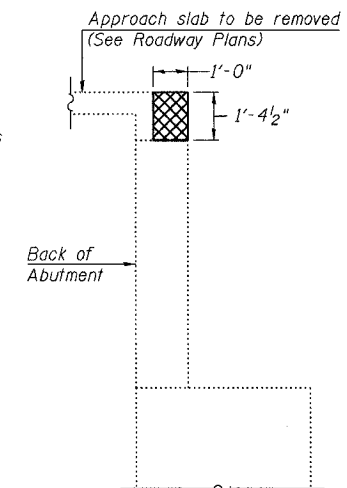

SECTION A-A

NOTES:

- Existing reinforcement bars extending into concrete removal areas shall be cleaned, straightened and incorporated into new concrete, in accordance with IDOT Standard Specifications Article 501.03. Cost included in "Concrete Removal".
- Any reinforcement bars that are damaged during concrete removal operations shall be repaired or replaced using an approved bar splicer or anchorage system, in accordance with IDOT Standard Specifications Article 501.03. Cost included in "Concrete Removal".

CONCRETE REMOVAL - SOUTH ABUT. (SB)
ABRAHAM LINCOLN BRIDGE OVER
THE ILLINOIS RIVER (PUBLIC WATERS)
F.A.I. ROUTE 39 SEC. (50-4B) BR
LASALLE COUNTY
STATION 863+16.00
STRUCTURE NO. 050-0191 (SB & NB)

DESIGNED	ADB
CHECKED	MTH
DRAWN	ADB
CHECKED	MTH

LEGEND

Concrete Removal

BILL OF MATERIAL

ITEM	UNIT	QUANTITY
* Concrete Removal	Cu. Yd.	4.8

* Quantity does not include approach slab removal.

LIN ENGINEERING, LTD.
210 W. Chestnut
Chatham, Illinois 62629
(217) 483-4168
FAX (217) 483-4106

benesch
alfred benesch & company
Engineers • Surveyors • Planners
205 North Michigan Avenue, Suite 2400
Chicago, Illinois 60601
312-965-0450
Job # 3856

x:\3800s\3856\structures\abe.lincoln.memorial\final\plans\From.Lin\Abutment.Repair & Removal\REMSouthabutment-SB.sht

10:07:36 AM

8/30/2006