



STATE OF ILLINOIS
DEPARTMENT OF TRANSPORTATION

ROUTE NO.	SECTION	COUNTY	SHEET	SHEET	SHEET NO. 20
F.A.I. 39	50-4B	LASALLE	42		313 SHEETS
FED. ROAD DIST. NO. 7	ILLINOIS	FED. AID PROJECT			

Contract # 66586

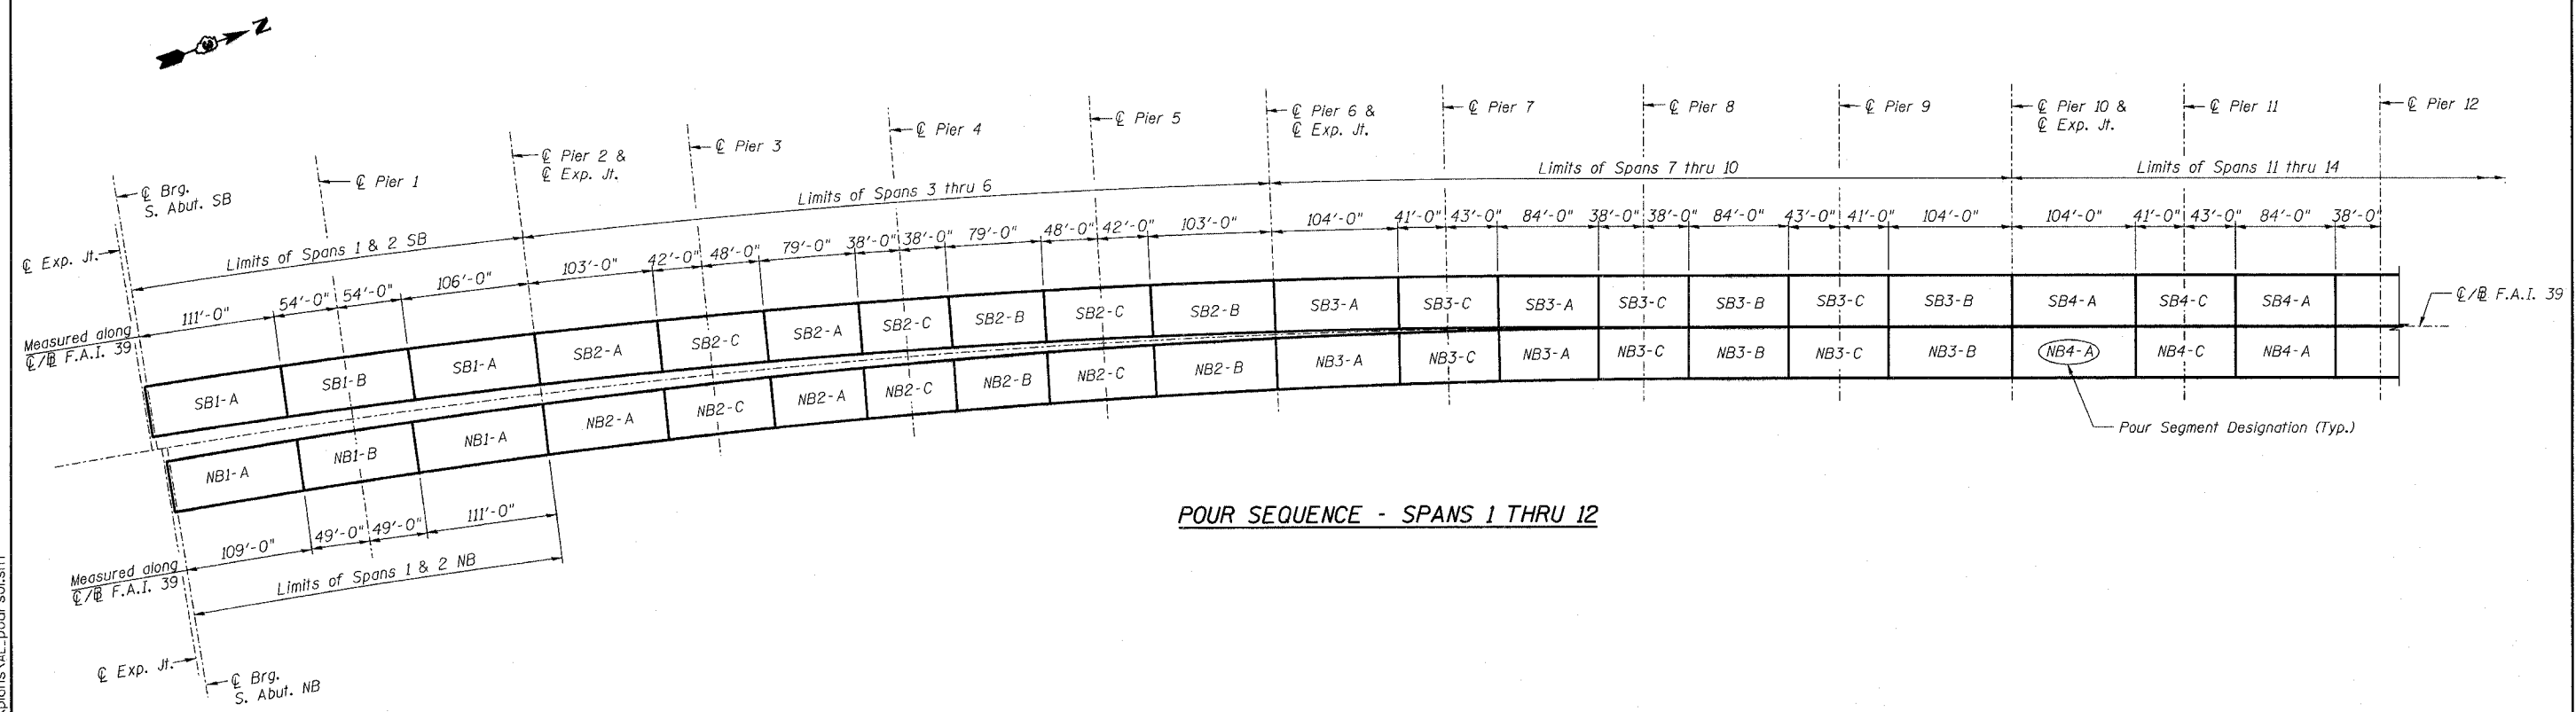

POUR SEQUENCE - SPANS 1 THRU 12

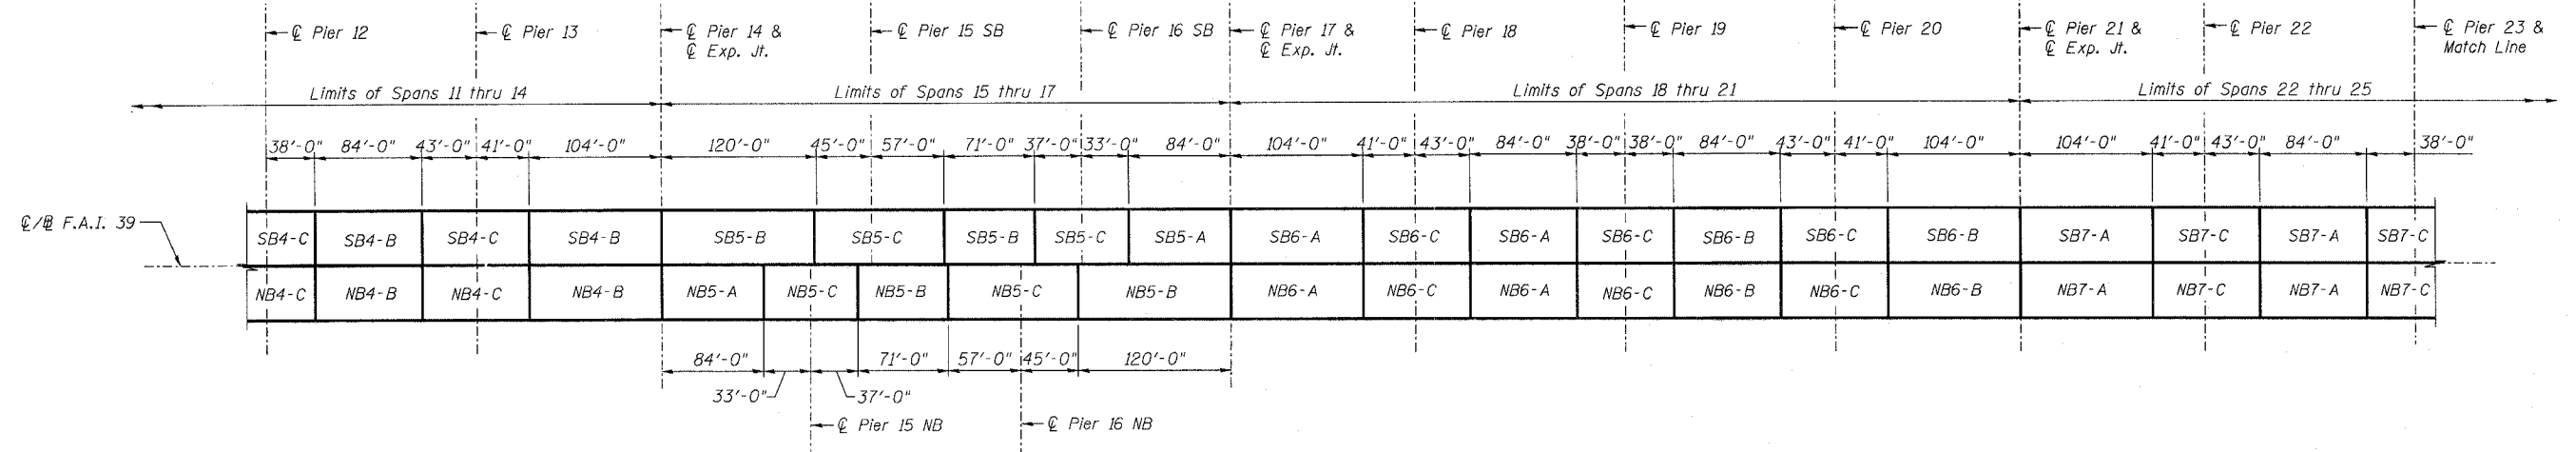

POUR SEQUENCE - SPANS 13 THRU 23

- NOTES:**
1. Pour Segment Designations shown indicate the pour sequence to be followed.
 2. Slab segments with the same designation shall be placed on the same day. Placement of subsequent segments is permissible following the proper waiting period between pours. See General Notes.
 3. The entire deck between adjacent expansion joints shall be removed prior to placing the new concrete.
 4. All transverse construction joints are mandatory.
 5. The contractor may submit a revised pouring sequence for the approval of the Engineer. See General Notes.
 6. Work this sheet with sheet 21.

DESIGNED -	AJK
CHECKED -	MRB
DRAWN -	RMG
CHECKED -	MRB

benesch
alfred benesch & company
Engineers • Surveyors • Planners
205 North Michigan Avenue, Suite 2400
Chicago, Illinois 60601
312-565-3450
Job # 3856

POUR SEQUENCE - SPANS 1 THRU 23
ABRAHAM LINCOLN MEMORIAL BRIDGE OVER
THE ILLINOIS RIVER (PUBLIC WATERS)
F.A.I. ROUTE 39 SEC. (50-4B) BR
LASALLE COUNTY
STATION 863+16.00
STRUCTURE NO. 050-0191 (SB & NB)

8/30/2006 8:58:55 AM xx:\3800s\3856\structures\abe\lincoln\memorial\plans\al_pours\sh1