


STATE OF ILLINOIS  
DEPARTMENT OF TRANSPORTATION

ROUTE NO.	SECTION	COUNTY	TOTAL SHEETS	SHEET NO.	SHEET NO. 99
F.A.I. 39	50-4B	LASALLE		121	313 SHEETS
FED. ROAD DIST. NO. 7	ILLINOIS	FED. AID PROJECT	Contract # 66586		

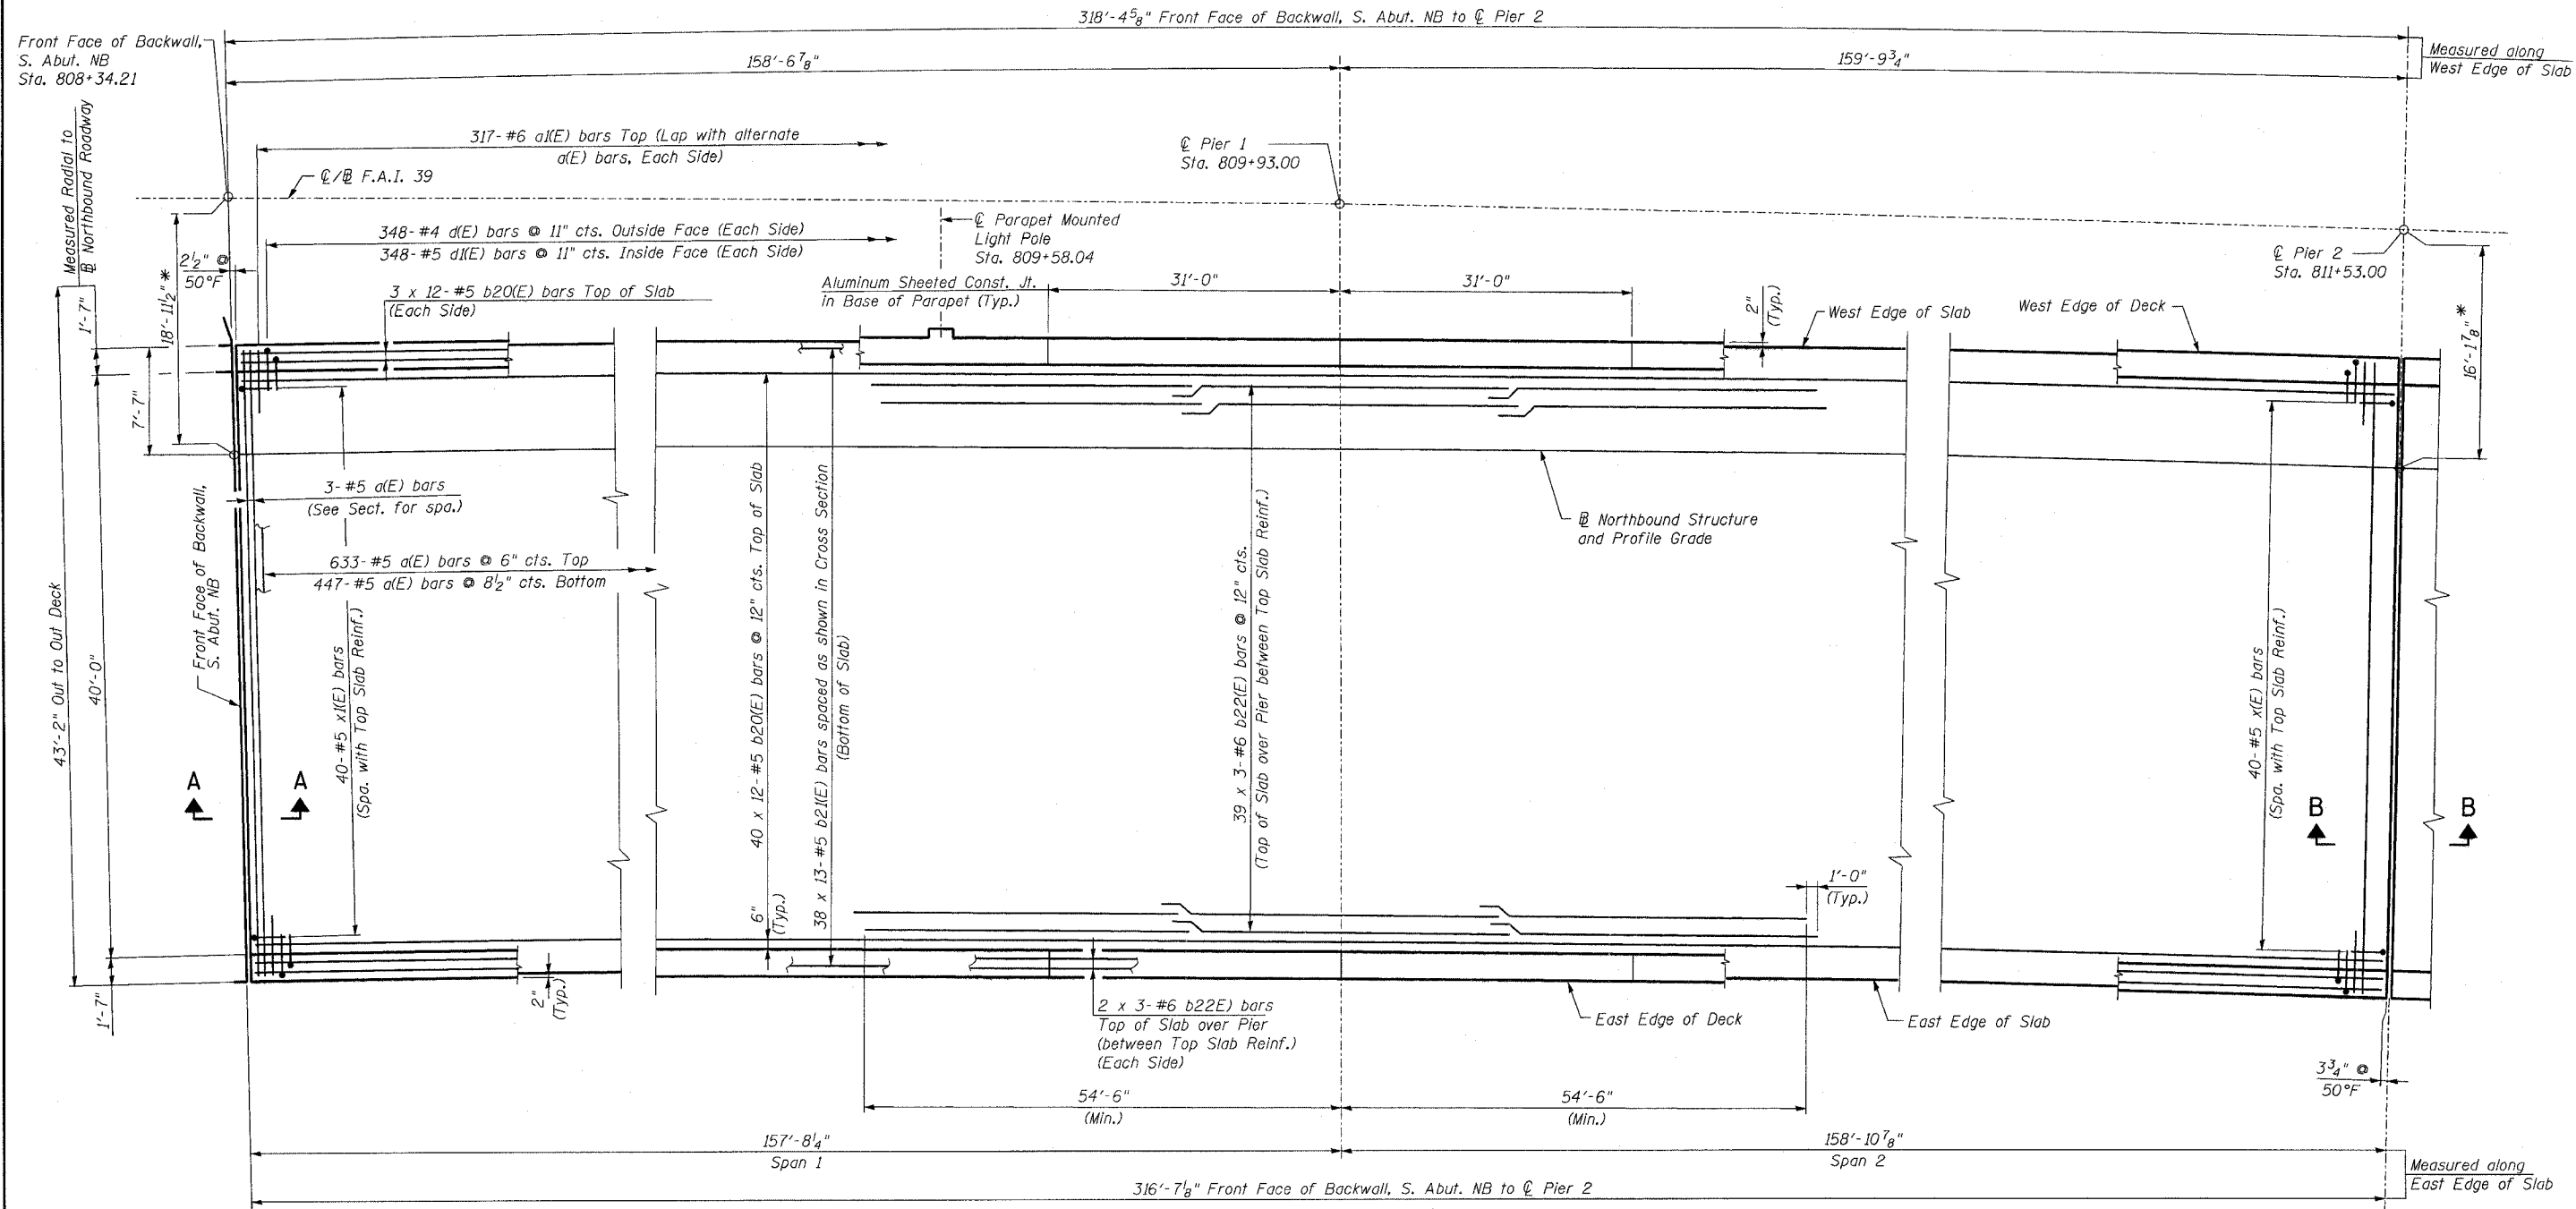

PLAN

\* Measured Radial to  
C/L F.A.I. 39

NOTES:  
1. For Notes see sheet 98.



DESIGNED -	HAA
CHECKED -	MRB
DRAWN -	VH
CHECKED -	KWS

MINIMUM BAR LAP  
(Slab)  
#5 bar = 2'-2"  
#6 bar = 2'-7"

**benesch**  
alfred benesch & company  
Engineers - Surveyors - Planners  
205 North Michigan Avenue, Suite 2400  
Chicago, Illinois 60601  
312-865-0460  
Job # 3856

DECK PLAN - SPANS 1 AND 2 NB  
ABRAHAM LINCOLN MEMORIAL BRIDGE OVER  
THE ILLINOIS RIVER (PUBLIC WATERS)  
F.A.I. ROUTE 39 SEC. (50-4B) BR  
LASALLE COUNTY  
STATION 863+16.00  
STRUCTURE NO. 050-0191 (SB & NB)

8/30/2006 9:01:29 AM xi:\3800s\3856\structures\abe lincoln memorial\final\plans\AL-dkp02.sht