



STATE OF ILLINOIS
DEPARTMENT OF TRANSPORTATION

ROUTE NO.	SECTION	COUNTY	SHEET	PAGE	SHEET NO. 101
F.A.I. 39	50-4B	LASALLE	123		313 SHEETS
FED. ROAD DIST. NO. 7	ILLINOIS	FED. AID PROJECT-	Contract # 66586		

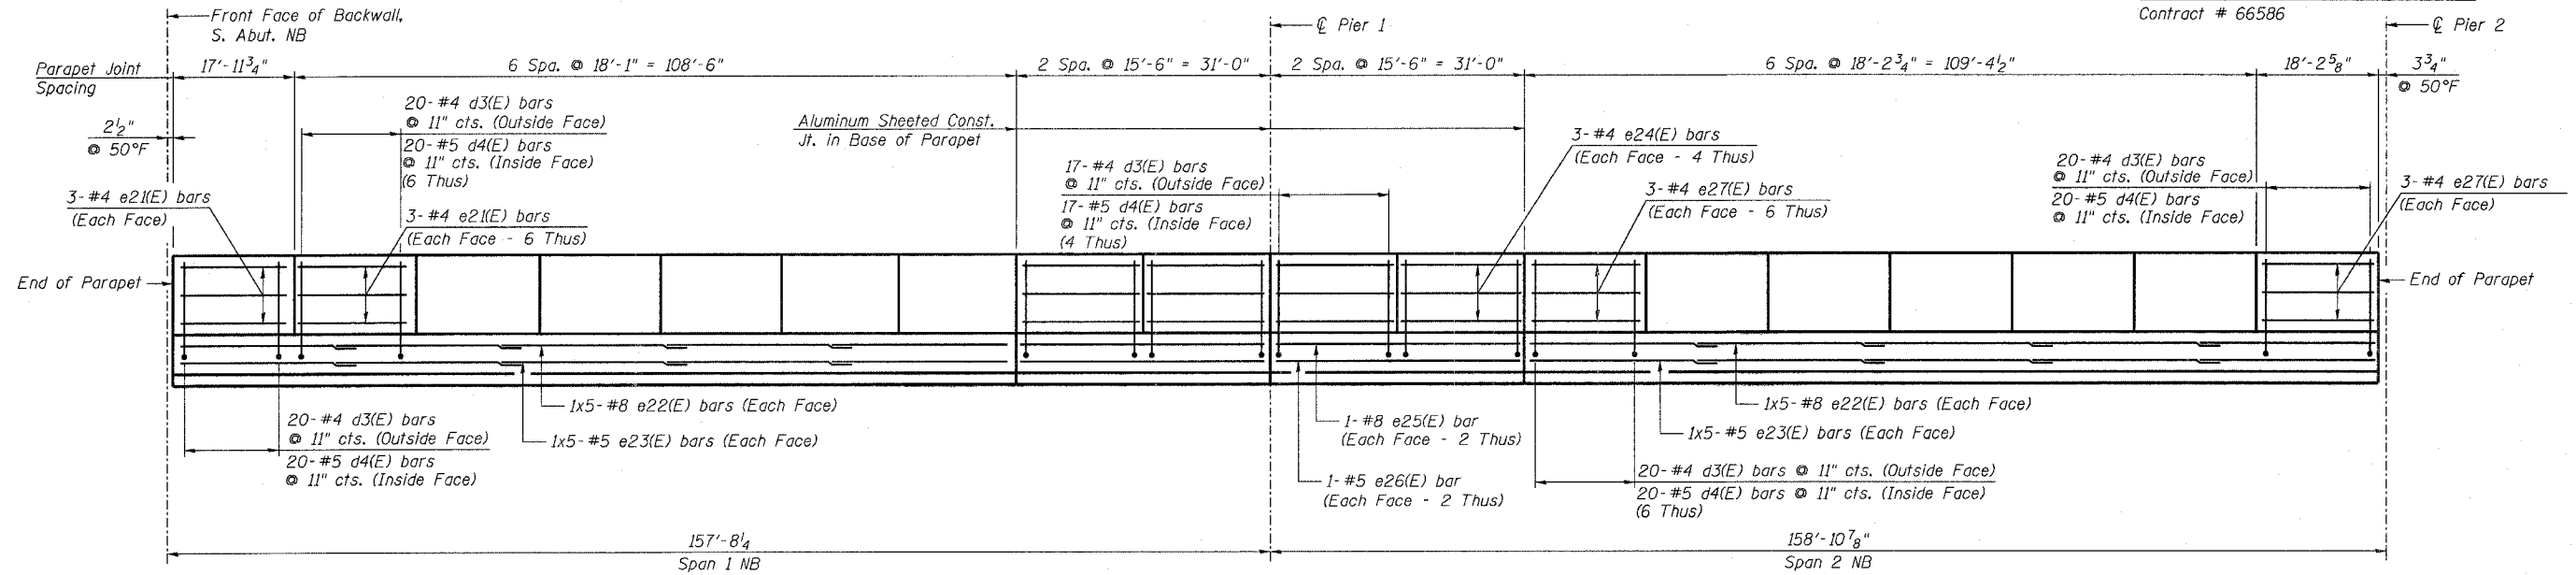

REFLECTED INSIDE ELEVATION OF OUTSIDE PARAPET - NB

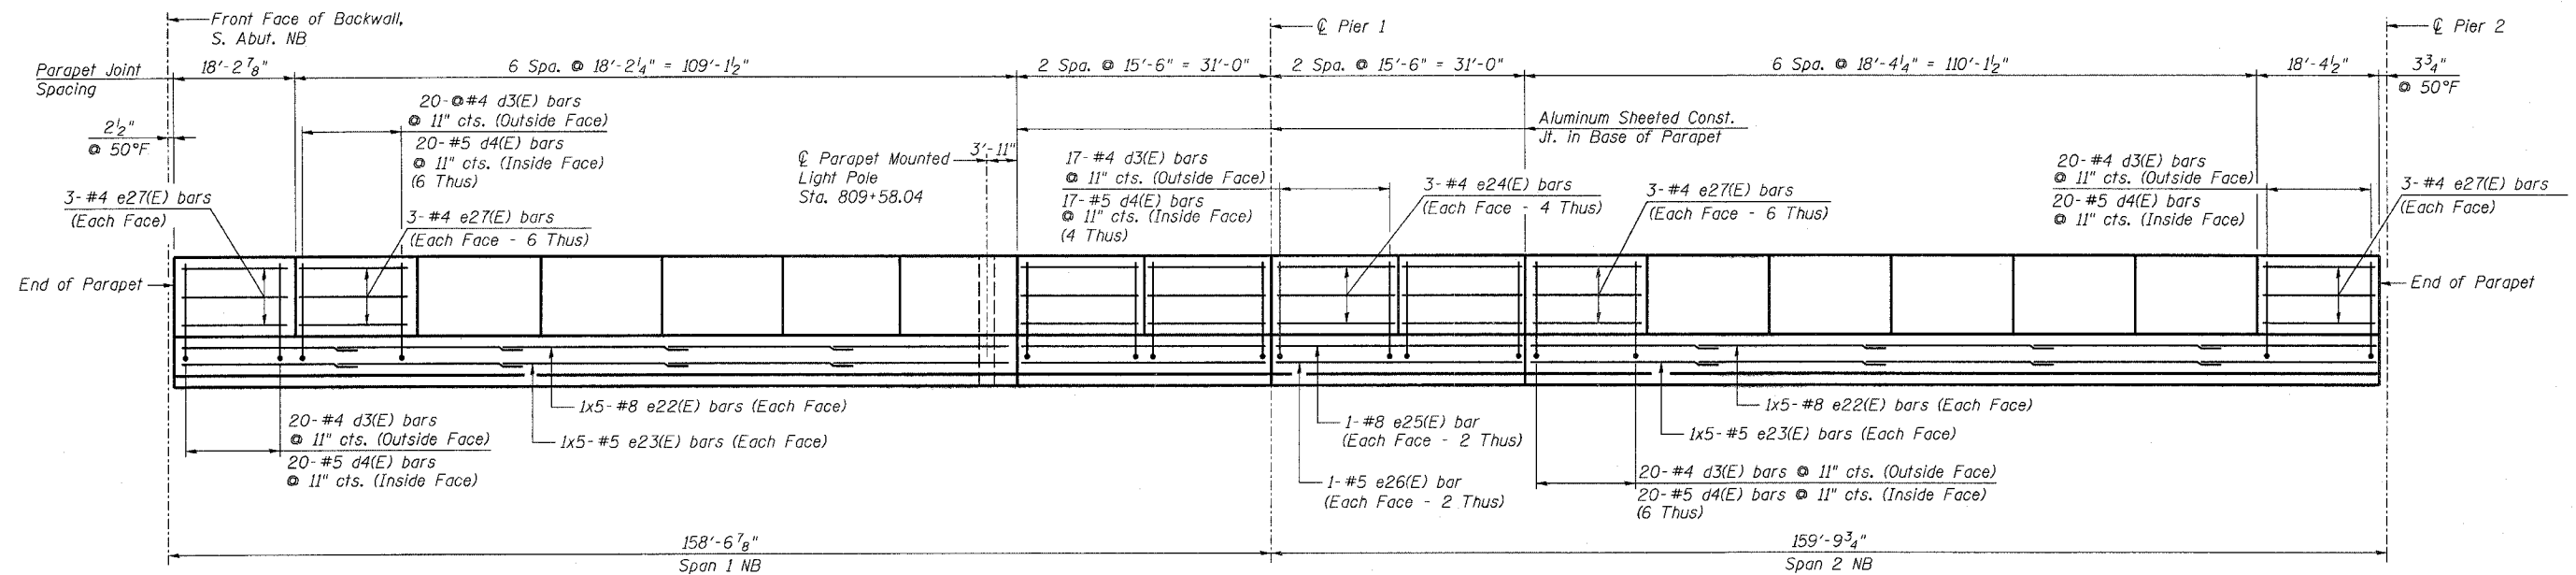

INSIDE ELEVATION OF MEDIAN PARAPET - NB

NOTES:
1. For Notes see sheet 100.

PARAPET ELEVATION - SPANS 1 AND 2 NB
ABRAHAM LINCOLN MEMORIAL BRIDGE OVER
THE ILLINOIS RIVER (PUBLIC WATERS)
F.A.I. ROUTE 39 SEC. (50-4B) BR
LASALLE COUNTY
STATION 863+16.00
STRUCTURE NO. 050-0191 (SB & NB)

benesch
alfred benesch & company
Engineers • Surveyors • Planners
205 North Michigan Avenue, Suite 2400
Chicago, Illinois 60601
312-665-0450
Job # 3856

DESIGNED -	AJK
CHECKED -	KWS
DRAWN -	AR
CHECKED -	MRB

x:\3800s\3856\structures\abe\lincoln memorial\final\plans\al_dkpp0102a.sht

9:01:33 AM

8/30/2006