


STATE OF ILLINOIS
DEPARTMENT OF TRANSPORTATION

ROUTE NO.	SECTION	COUNTY	TOTAL SHEETS	SHEET	SHEET NO. 105
F.A.I. 39	50-4B	LASALLE		127	313 SHEETS
FED. ROAD DIST. NO. 7	ILLINOIS	FED. AID PROJECT	Contract # 66586		

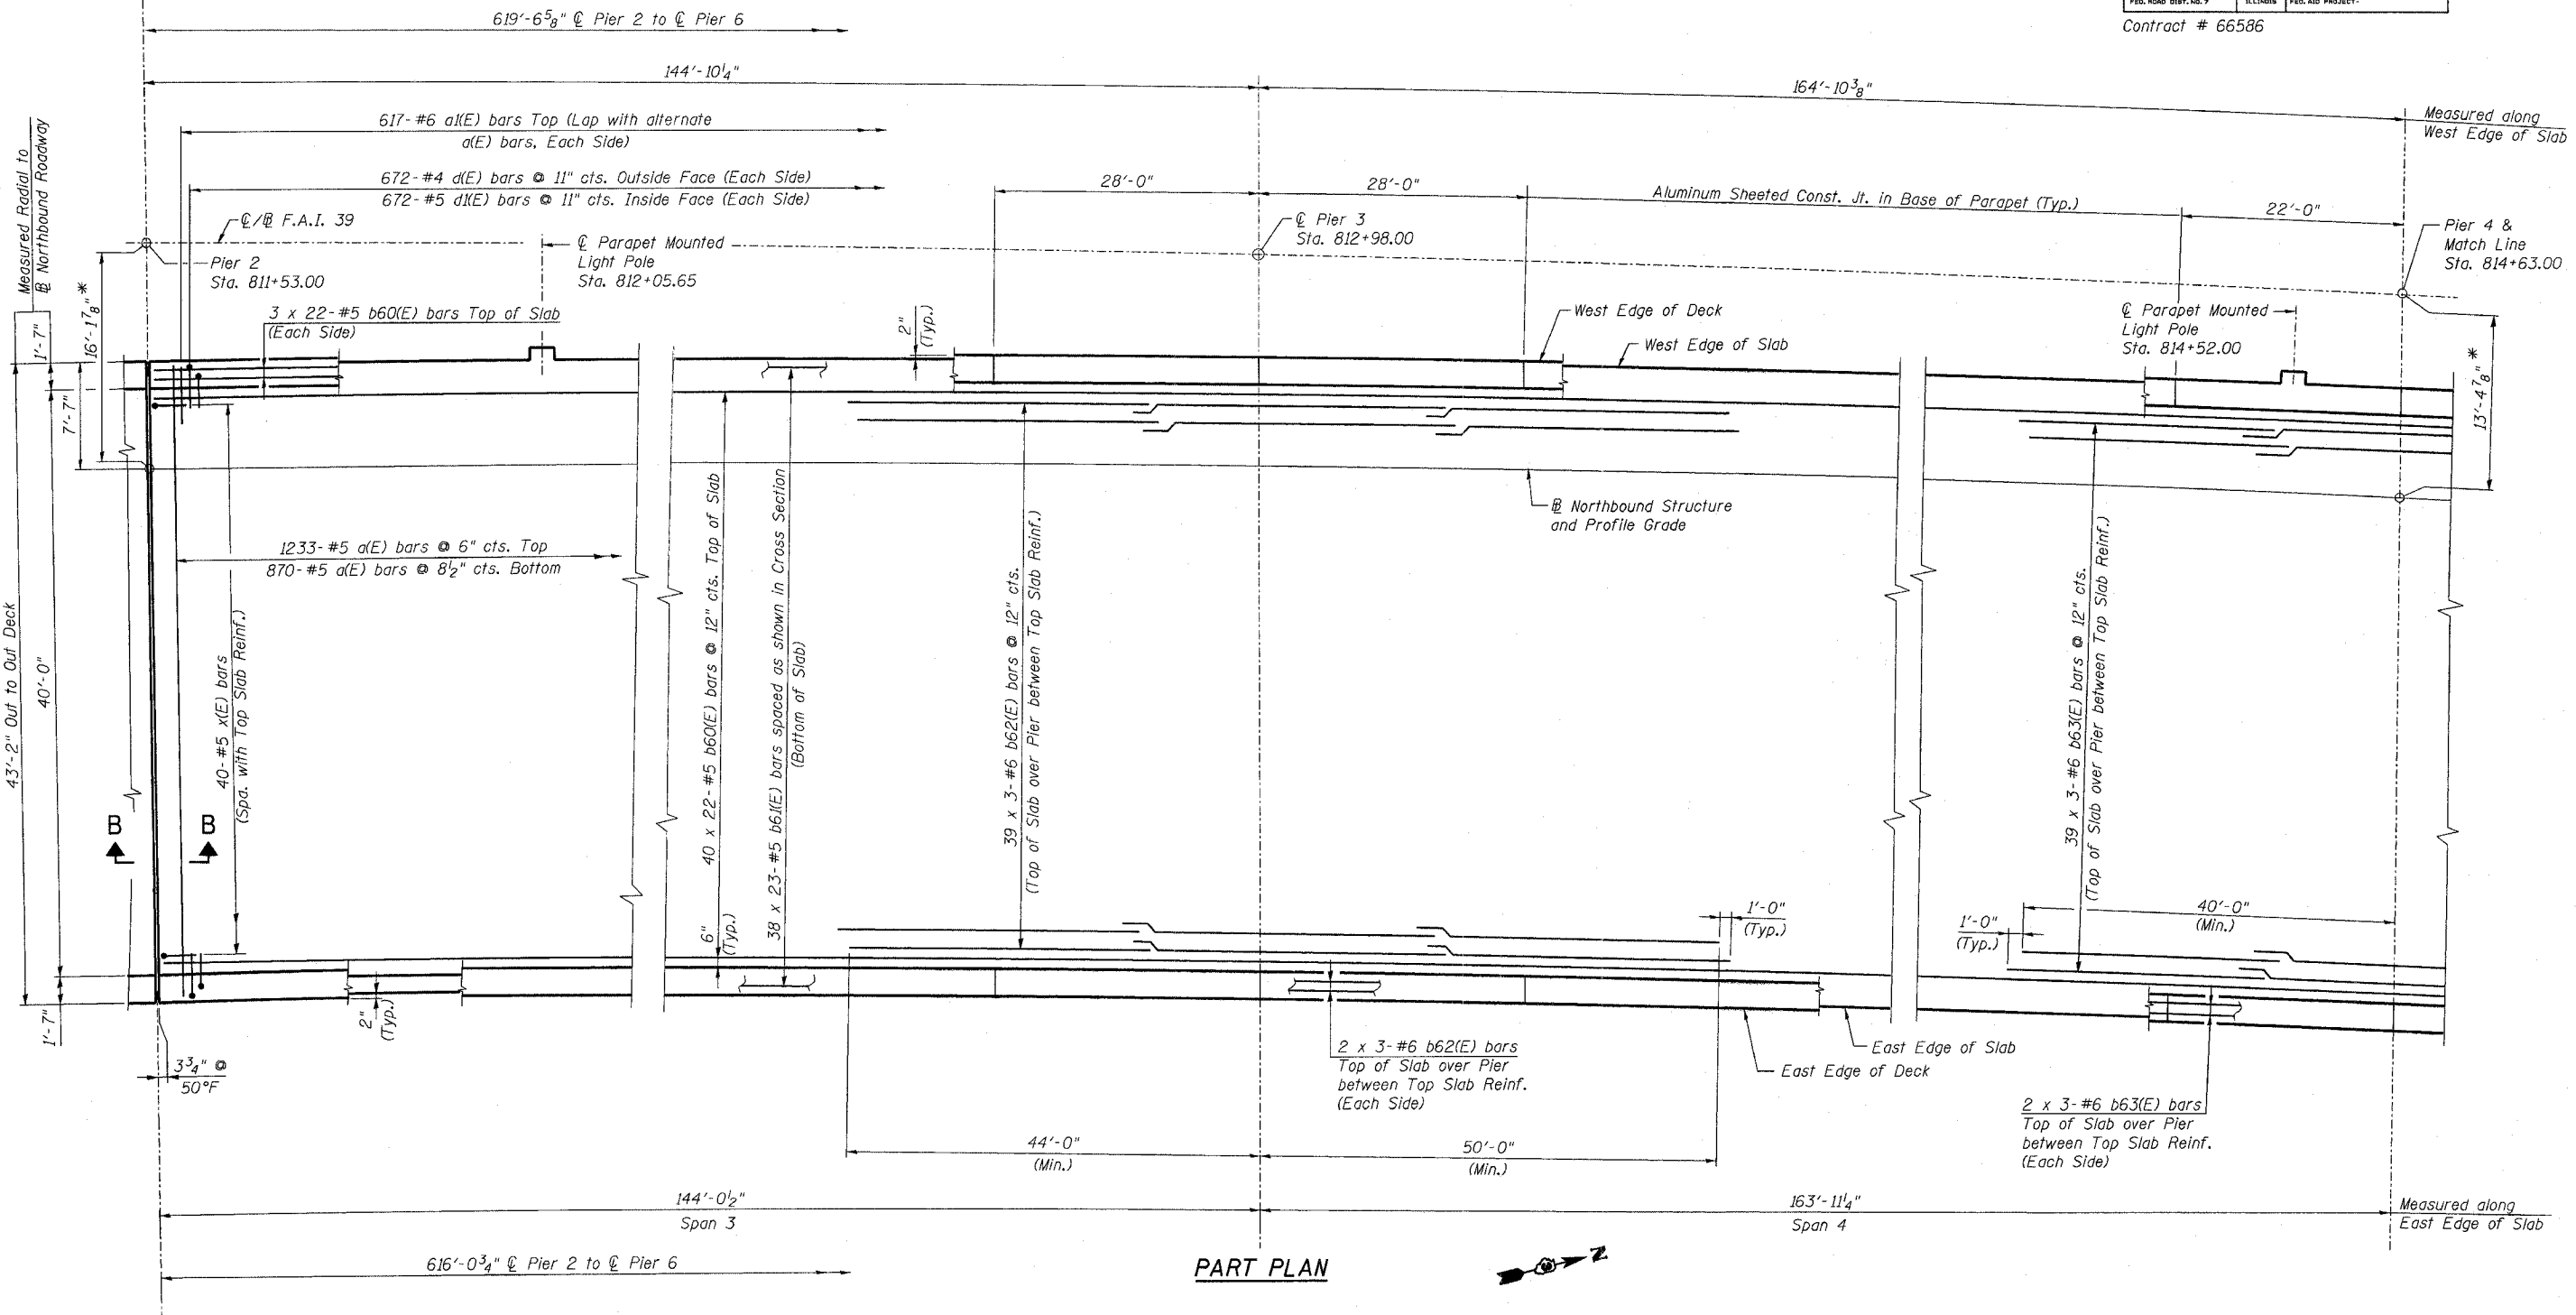

PART PLAN

* Measured Radial to
F.A.I. 39

- NOTES:**
1. Work this sheet with sheet 106.
 2. For additional Notes see sheet 103.

MINIMUM BAR LAP
(Slab)

#5 bar = 2'-2"
#6 bar = 2'-7"

DESIGNED	-	HAA
CHECKED	-	MRB
DRAWN	-	VH
CHECKED	-	KWS

benesch
alfred benesch & company
Engineers • Surveyors • Planners
205 North Michigan Avenue, Suite 2400
Chicago, Illinois 60601
312-965-0450
Job # 3856

DECK PLAN - SPANS 3 THRU 6 NB
ABRAHAM LINCOLN MEMORIAL BRIDGE OVER
THE ILLINOIS RIVER (PUBLIC WATERS)
F.A.I. ROUTE 39 SEC. (50-4B) BR
LASALLE COUNTY
STATION 863+16.00
STRUCTURE NO. 050-0191 (SB & NB)

8/30/2006 9:01:41 AM x:\3800s\3856\structures\abe lincoln memorial\final\plans\AL_dp104.sht