


STATE OF ILLINOIS
DEPARTMENT OF TRANSPORTATION

ROUTE NO.	SECTION	COUNTY	SHEET	SHEET	SHEET NO. 115
F.A.I. 39	50-4B	LASALLE	137		313 SHEETS
FED. ROAD DIST. NO. 7	ILLINOIS	FED. AID PROJECT			

Contract # 66586

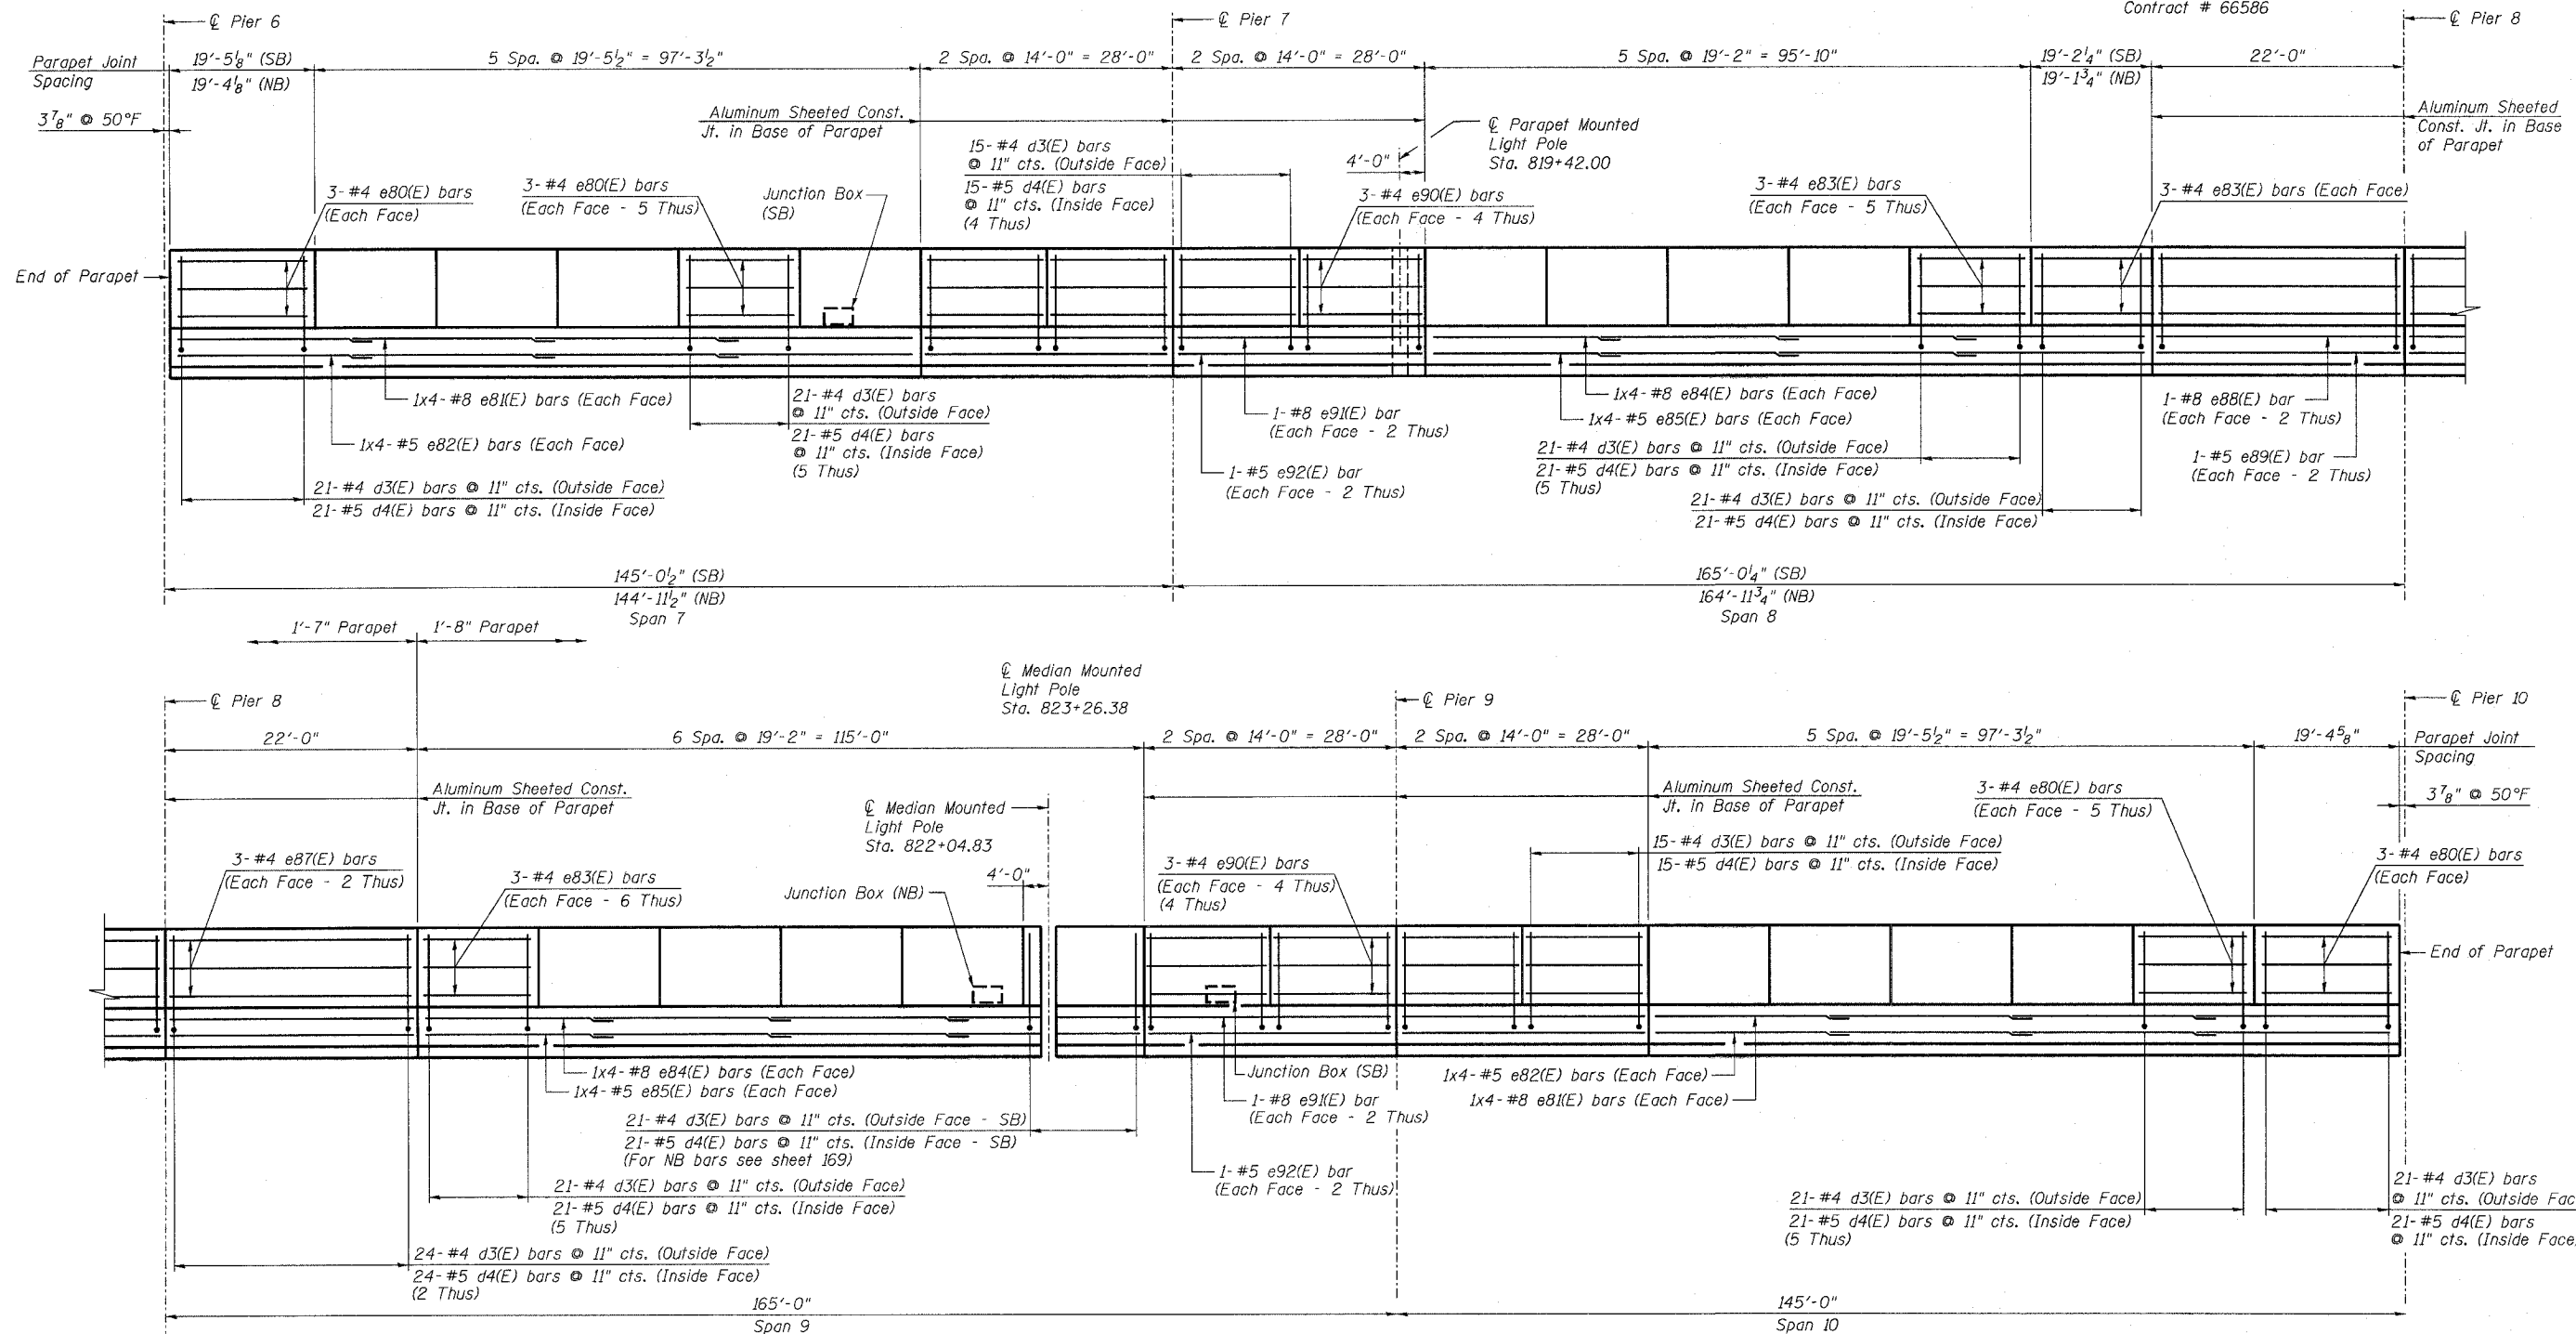

INSIDE ELEVATION OF MEDIAN PARAPET - NB
REFLECTED INSIDE ELEVATION OF MEDIAN PARAPET - SB

PARAPET ELEVATION - SPANS 7 THRU 10
ABRAHAM LINCOLN MEMORIAL BRIDGE OVER
THE ILLINOIS RIVER (PUBLIC WATERS)
F.A.I. ROUTE 39 SEC. (50-4B) BR
LASALLE COUNTY
STATION 863+16.00
STRUCTURE NO. 050-0191 (SB & NB)

- NOTES:**
- For Parapet & Median Mounted Light Pole details and additional reinforcement see sheet 169.
 - For additional Notes see sheet 114.

benesch
alfred benesch & company
Engineers - Surveyors - Planners
205 North Michigan Avenue, Suite 2400
Chicago, Illinois 60601
312-565-0450
Job # 3856

DESIGNED -	AJK
CHECKED -	KWS
DRAWN -	AR
CHECKED -	MRB

X:\3800s\3856\Structures\Abe Lincoln Memorial\Final\Plans\A.L.-dkpp0710a.sht 9/20/06 9:02:01 AM 8/30/2006