


STATE OF ILLINOIS
DEPARTMENT OF TRANSPORTATION


ROUTE NO.	SECTION	COUNTY	SHEET	SHEET	SHEET NO.
F.A.I. 39	50-4B	LASALLE	187		165
FED. ROAD DIST. NO. 7		ILLINOIS		FED. AID PROJECT	

Contract # 66586

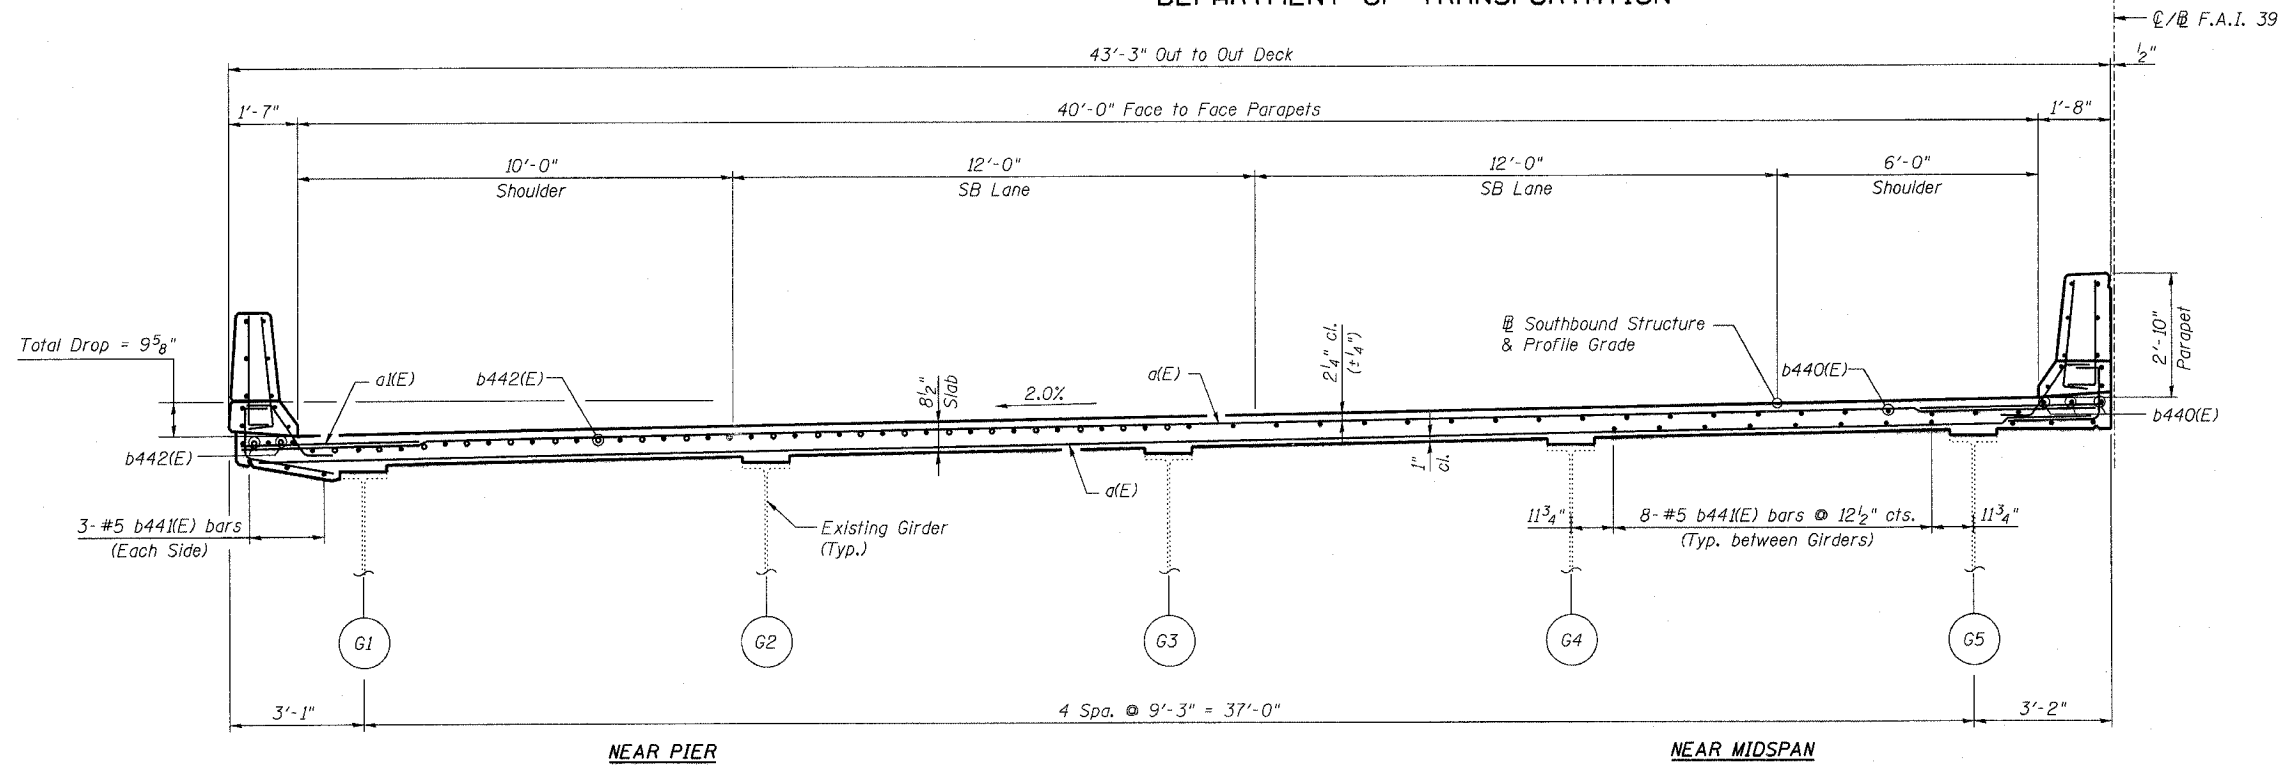

CROSS SECTION - SB STRUCTURE

(Looking upstation)
Span 36 Reinforcement shown (Other Spans similar)

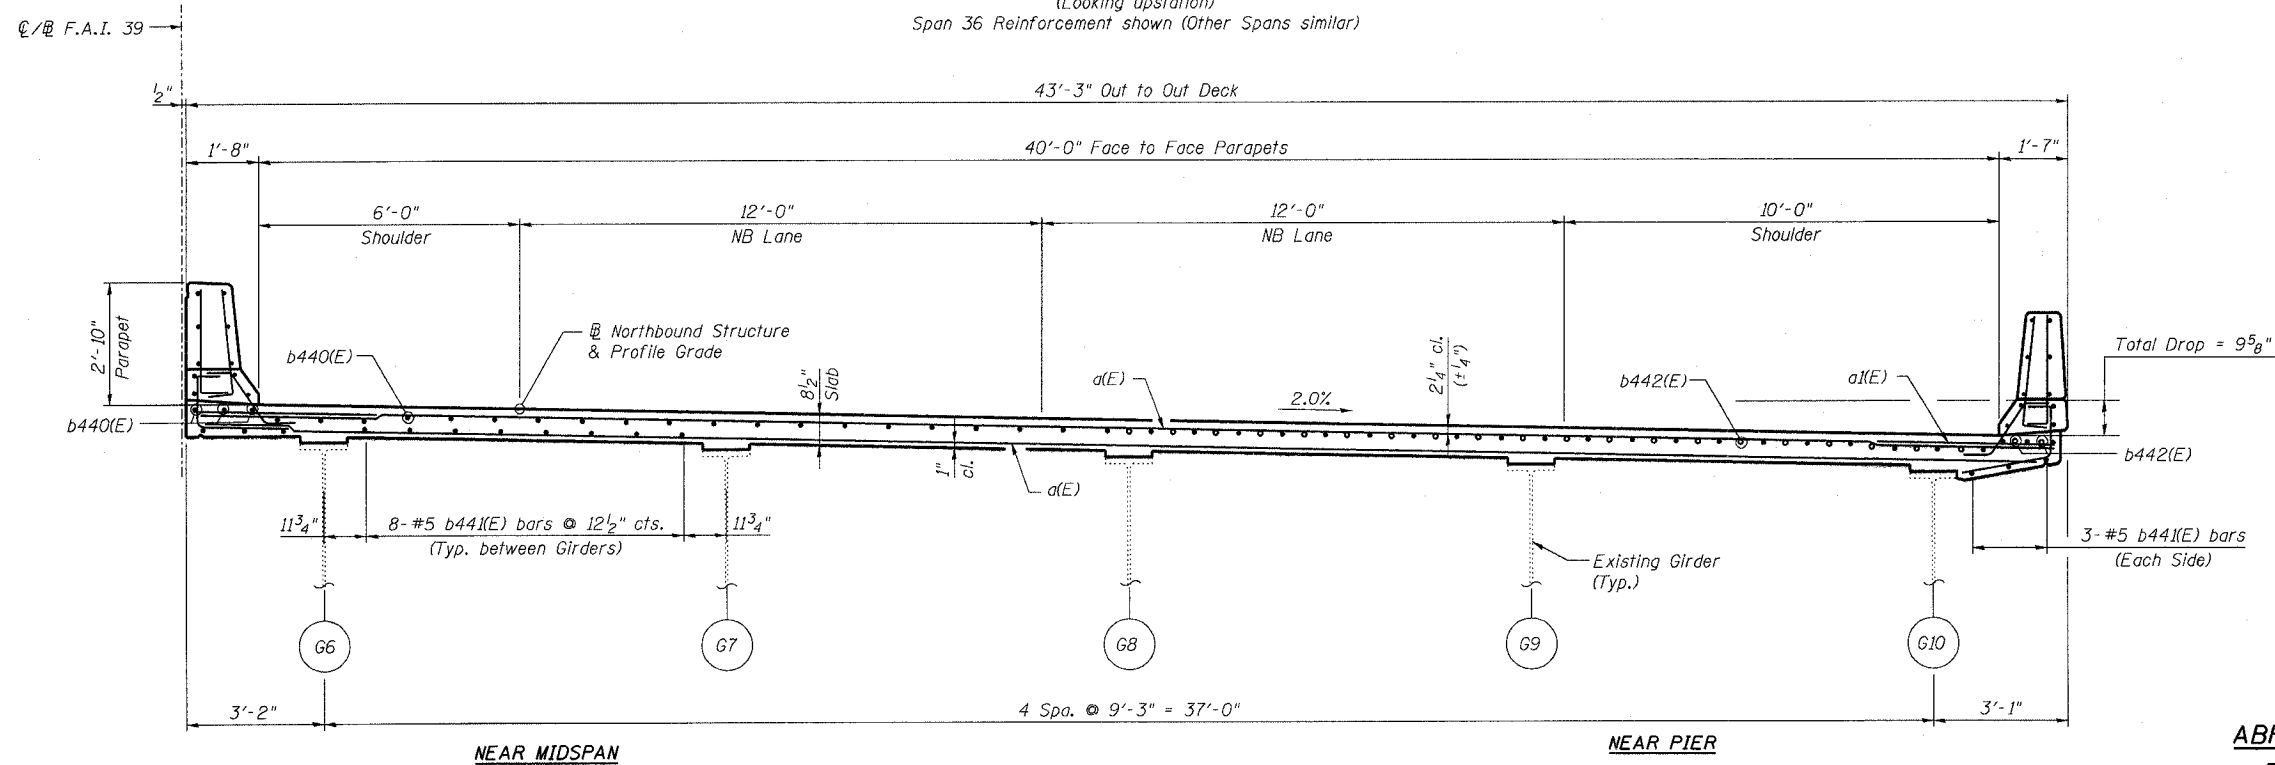

CROSS SECTION - NB STRUCTURE

(Looking upstation)
Span 36 Reinforcement shown (Other Spans similar)

NOTES:

1. Reinforcement bars designated (E) shall be epoxy coated.
2. Work this sheet with sheets 162 thru 164.

DECK CROSS SECTIONS
STA. 866+26.25 TO N. ABUT.
ABRAHAM LINCOLN MEMORIAL BRIDGE OVER
THE ILLINOIS RIVER (PUBLIC WATERS)
F.A.I. ROUTE 39 SEC. (50-4B) BR
LASALLE COUNTY
STATION 863+16.00
STRUCTURE NO. 050-0191 (SB & NB)

benesch

alfred benesch & company
Engineers • Surveyors • Planners
208 North Michigan Avenue, Suite 2400
Chicago, Illinois 60601
312-565-0450
Job # 3856

DESIGNED -	HAA
CHECKED -	MRB
DRAWN -	VH
CHECKED -	KWS

x:\3800s\3856\structures\abe lincoln memorial\final\plans\AL_dkxs4.sht

9:03:45 AM

8/30/2006