
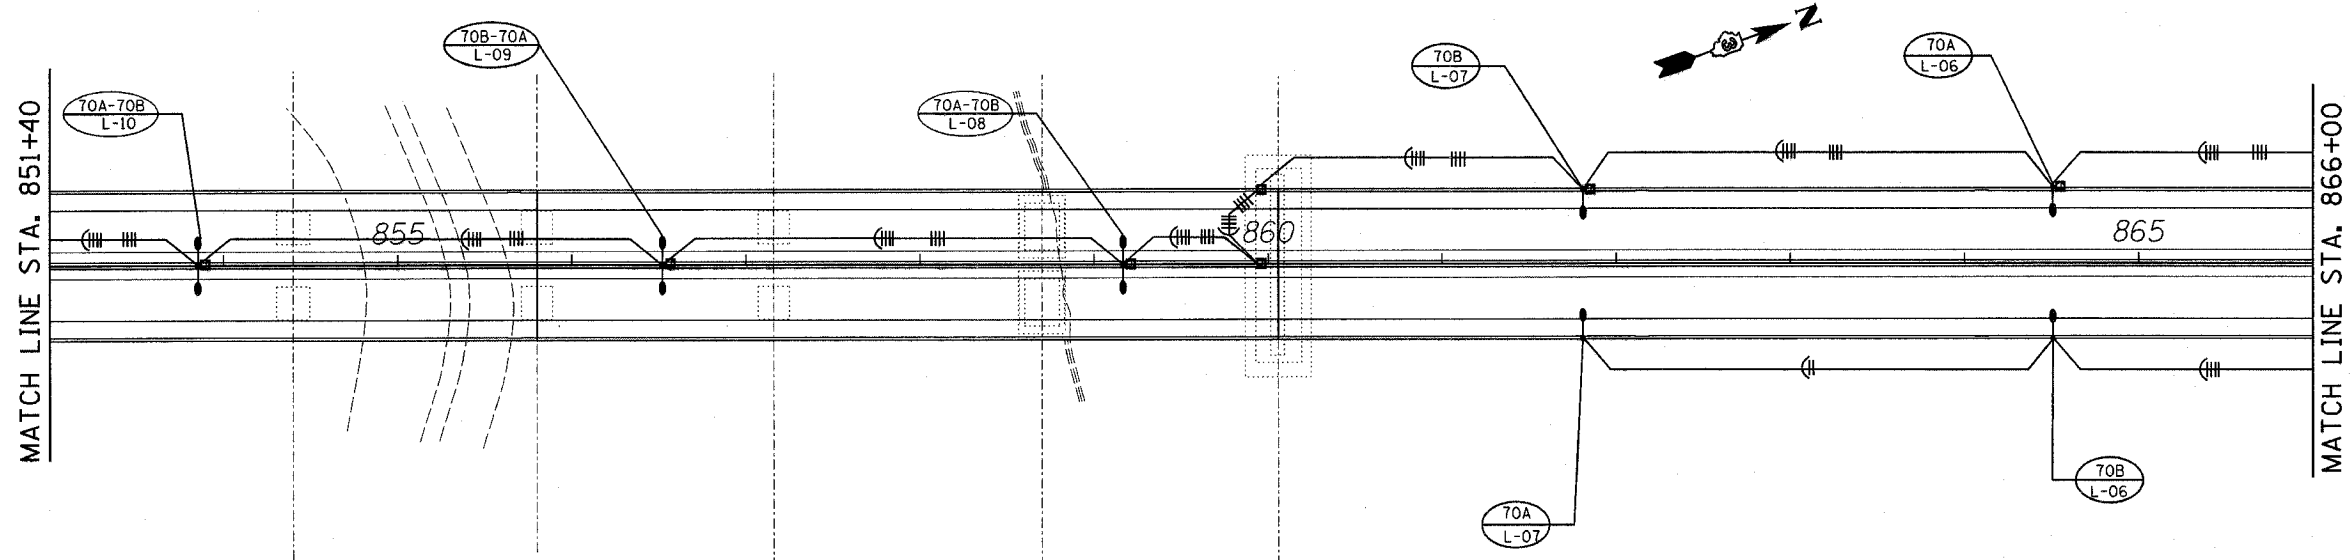


F.A. RTE.	SECTION	COUNTY	TOTAL SHEETS	SHEET NO.
39	50-4B	LASALLE		347
STA.		TO STA.		
FED. ROAD DIST. NO.		ILLINOIS FED. AID PROJECT		

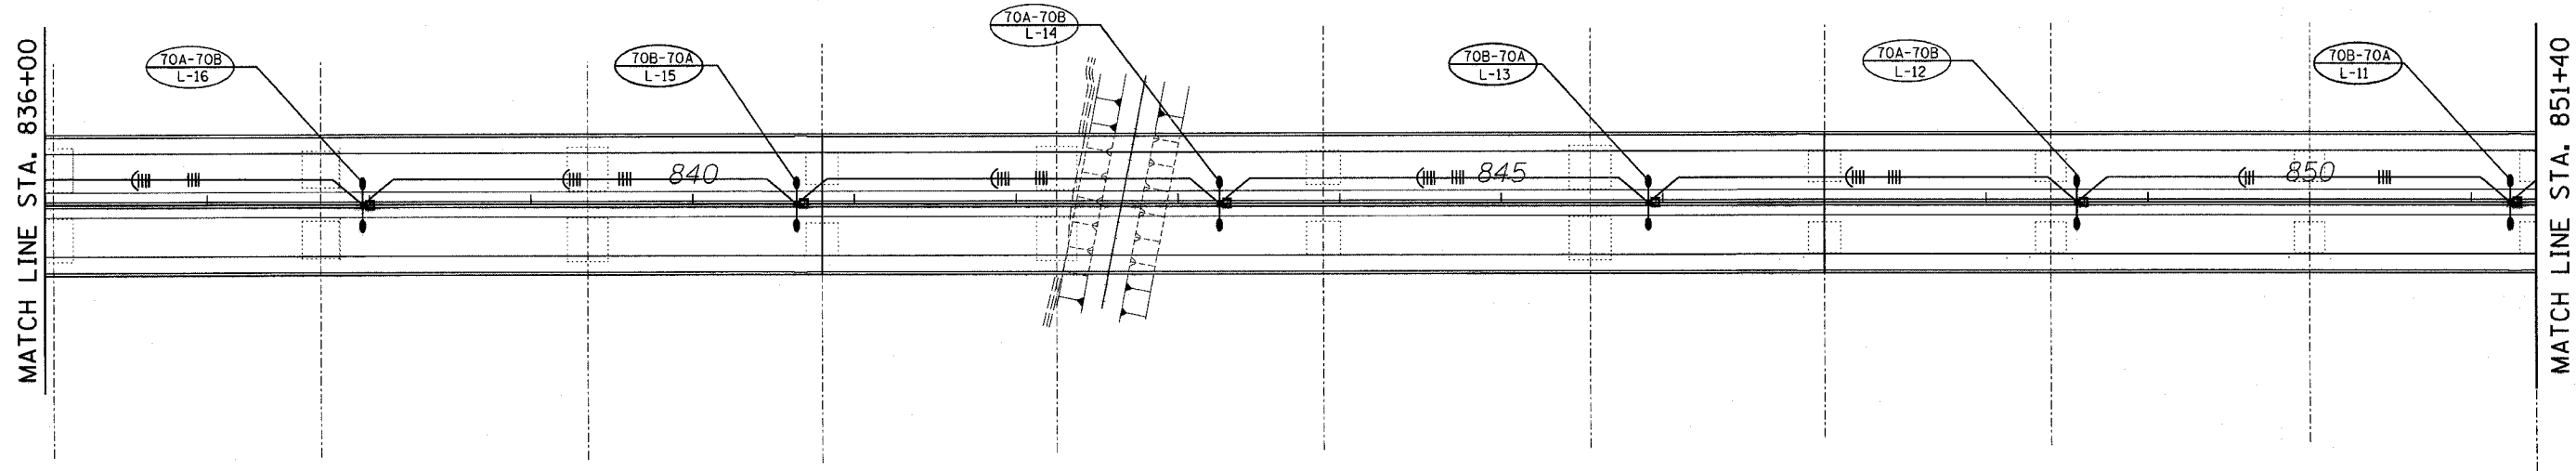

LIGHTING SHEET 11 OF 22

REVISIONS	
NAME	DATE

ILLINOIS DEPARTMENT OF TRANSPORTATION
 ABRAHAM LINCOLN MEMORIAL BRIDGE
 OVER THE ILLINOIS RIVER
 F.A.I. ROUTE 39
 PROPOSED WIRING PLAN
 STA. 836+00 TO STA. 866+00

SCALE: 1" = 50'
 DATE: _____ DRAWN BY DJK
 CHECKED BY GHT

PLOT DATE = 10/17/2006
 FILE NAME = X:\36000\3856\electrical\lighting\plana\3856L11\wiring02.dgn
 PLOT SCALE = \$SCALE\$
 TIME = 3:03:55 PM