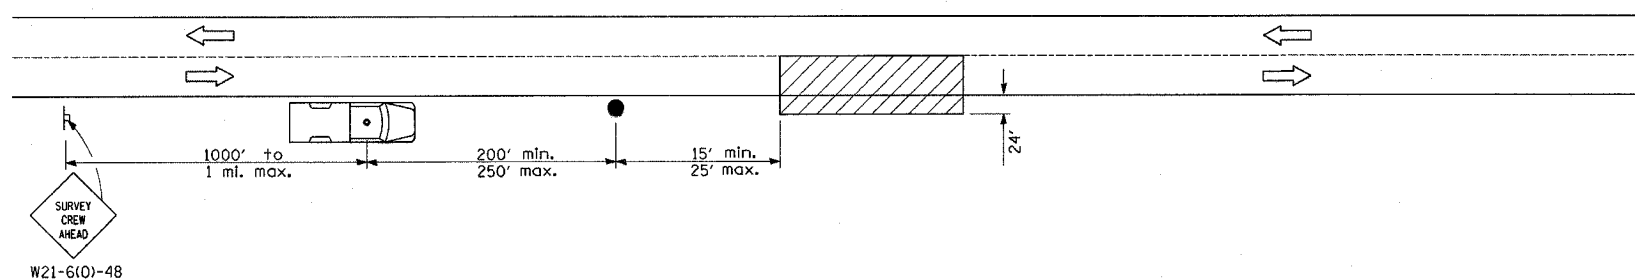

 




F.A. RTE.	SECTION	COUNTY	TOTAL SHEETS	SHEET NO.
39	50-4B	LASALLE		358B
STA.		TO STA.		
FED. ROAD DIST. NO.	ILLINOIS	FED. AID PROJECT		



**SYMBOLS**

-  Work area
-  Sign on portable or permanent support
-  Truck with flashing amber light and dual emergency flashers
-  Flagger with traffic control sign

TYPICAL APPLICATIONS  
Utility operations

LIGHTING SHEET 22B OF 22

REVISIONS	
NAME	DATE

ILLINOIS DEPARTMENT OF TRANSPORTATION  
ABRAHAM LINCOLN MEMORIAL BRIDGE  
OVER THE ILLINOIS RIVER  
F.A.I. ROUTE 39

NIGHTTIME INSPECTION  
DETAIL

SCALE: NONE  
DATE

DRAWN BY DJK  
CHECKED BY GHT