
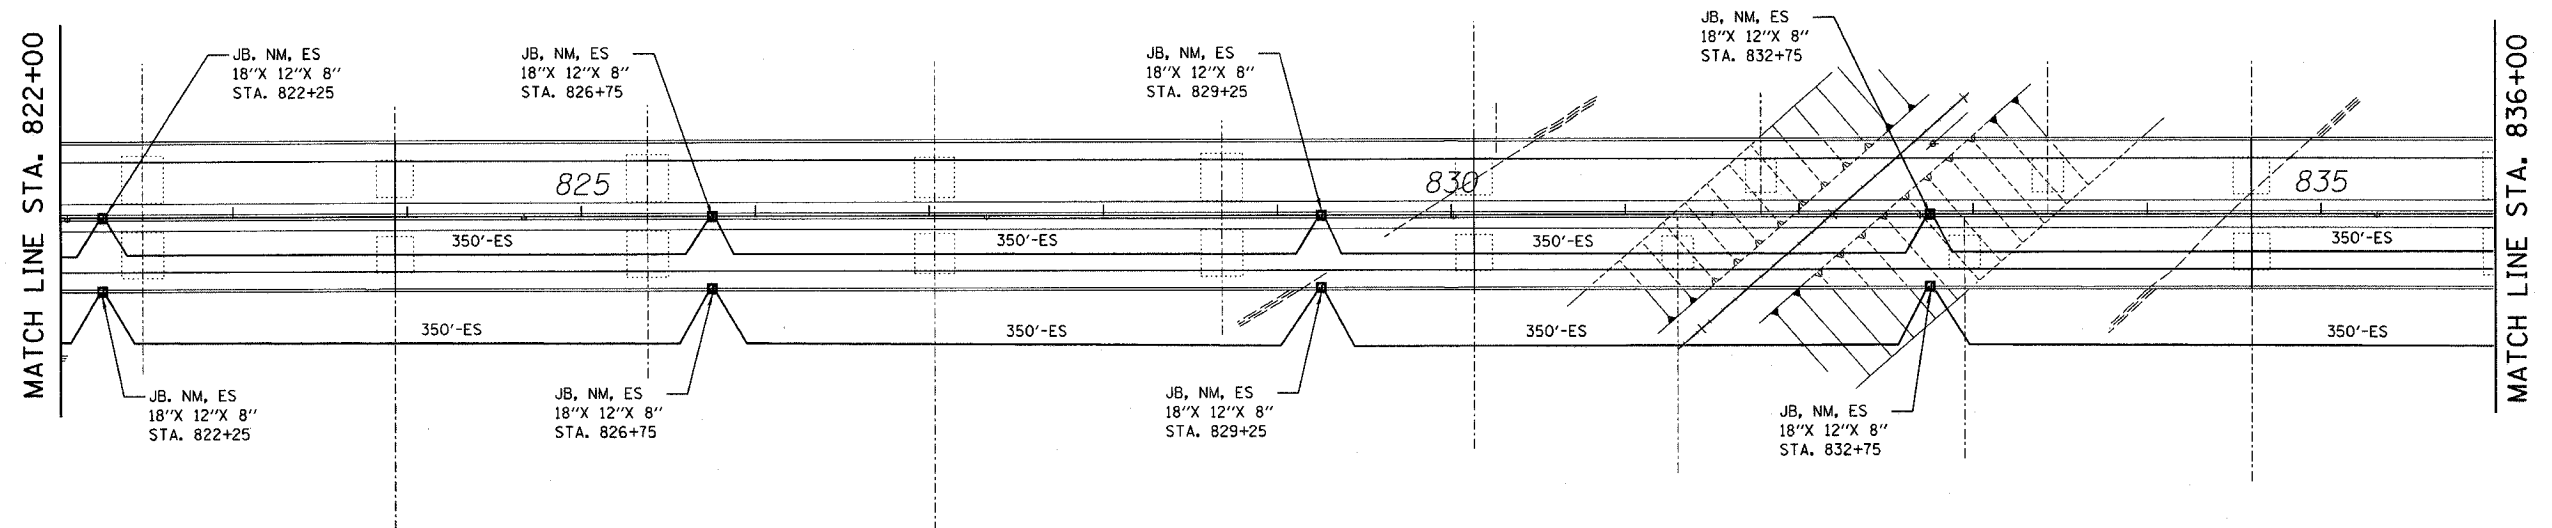


F.A. RTE.	SECTION	COUNTY	TOTAL SHEETS	SHEET NO.
39	50-4B	LASALLE		200
STA.		TO STA.		
FED. ROAD DIST. NO.		ILLINOIS FED. AID PROJECT		

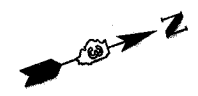

NOTES:

1. FOR GENERAL AND CONSTRUCTION NOTES, LEGEND AND ABBREVIATIONS, SEE LIGHTING SHEET 1 OF 22.
2. FOR WINGWALL EXIT DETAIL, SEE LIGHTING SEE LIGHTING SHEET 22 OF 22.

ITS SHEET 2 OF 5

REVISIONS		ILLINOIS DEPARTMENT OF TRANSPORTATION ABRAHAM LINCOLN MEMORIAL BRIDGE OVER THE ILLINOIS RIVER F.A.I. ROUTE 39 PROPOSED ITS PLAN STA. 822+00 TO STA. 836+00
NAME	DATE	
		SCALE: 1" = 50'
DATE		DRAWN BY DJK CHECKED BY GHT