


F.A. RTE.	SECTION	COUNTY	TOTAL SHEETS	SHEET NO.
39	50-4B	LASALLE		22
STA.		TO STA.		
FED. ROAD DIST. NO.		ILLINOIS	FED. AID PROJECT	

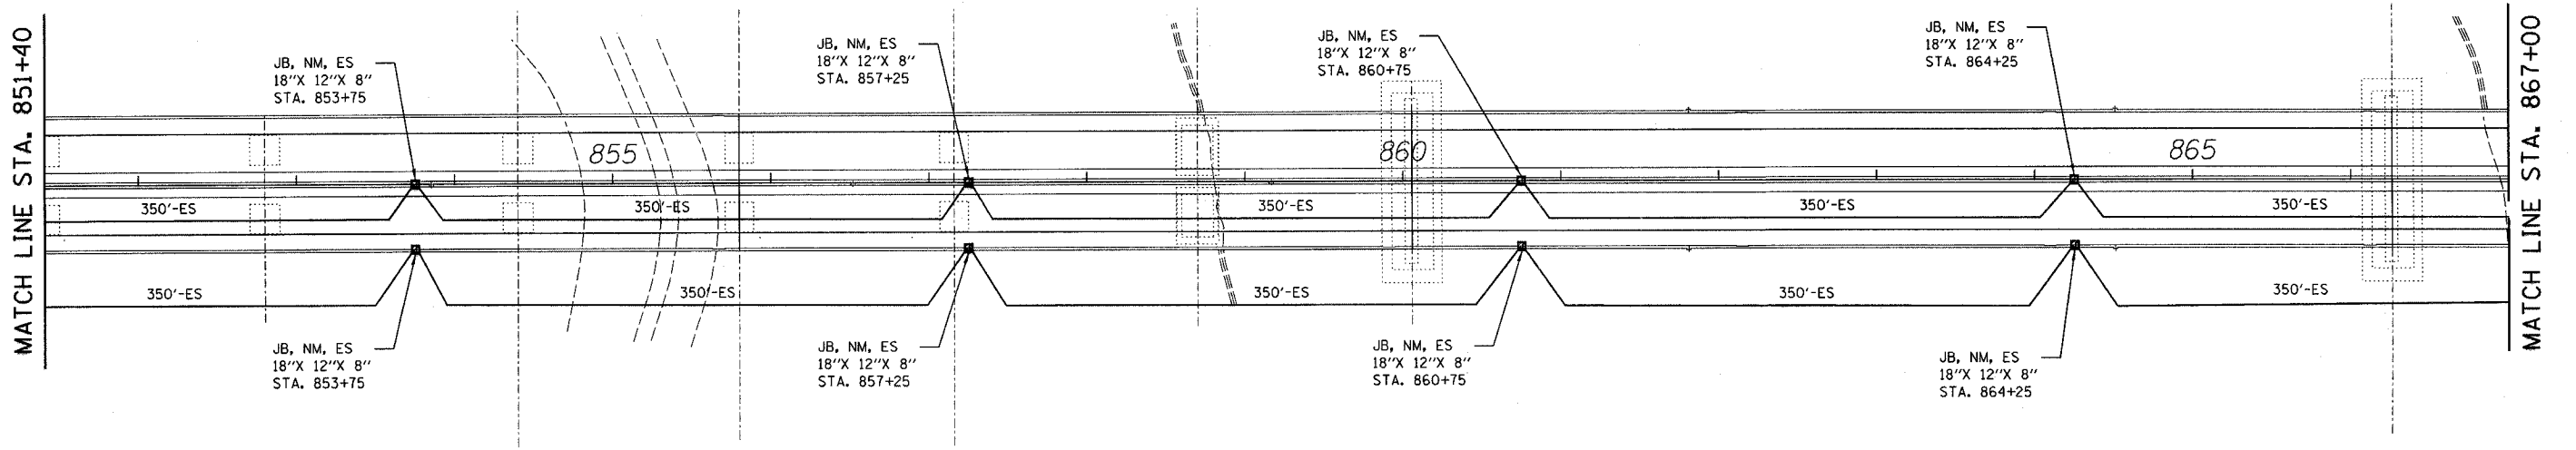

NOTES:

1. FOR GENERAL AND CONSTRUCTION NOTES, LEGEND AND ABBREVIATIONS, SEE LIGHTING SHEET 1 OF 22.
2. FOR WINGWALL EXIT DETAIL, SEE LIGHTING SEE LIGHTING SHEET 22 OF 22.

ITS SHEET 4 OF 5

REVISIONS	
NAME	DATE

ILLINOIS DEPARTMENT OF TRANSPORTATION
 ABRAHAM LINCOLN MEMORIAL BRIDGE
 OVER THE ILLINOIS RIVER
 F.A.I. ROUTE 39
 PROPOSED ITS PLAN
 STA. 853+00 TO STA. 866+00

SCALE: 1" = 50'
 DATE

DRAWN BY DJK
 CHECKED BY GHT

PLOT DATE = 8/30/2006
 FILE NAME = X:\38009\3856\electrical\lighting\plans\3856ITSPlan04.dgn
 PLOT SCALE = 1/8" = 1'-0"
 TIME = 3:29:05 PM