



F.A.P. RTE.	SECTION	COUNTY	TOTAL SHEETS	SHEET NO.
330	*	KANKAKEE	24	6

* (11X-2)RS-1 & (11,1)RS-4

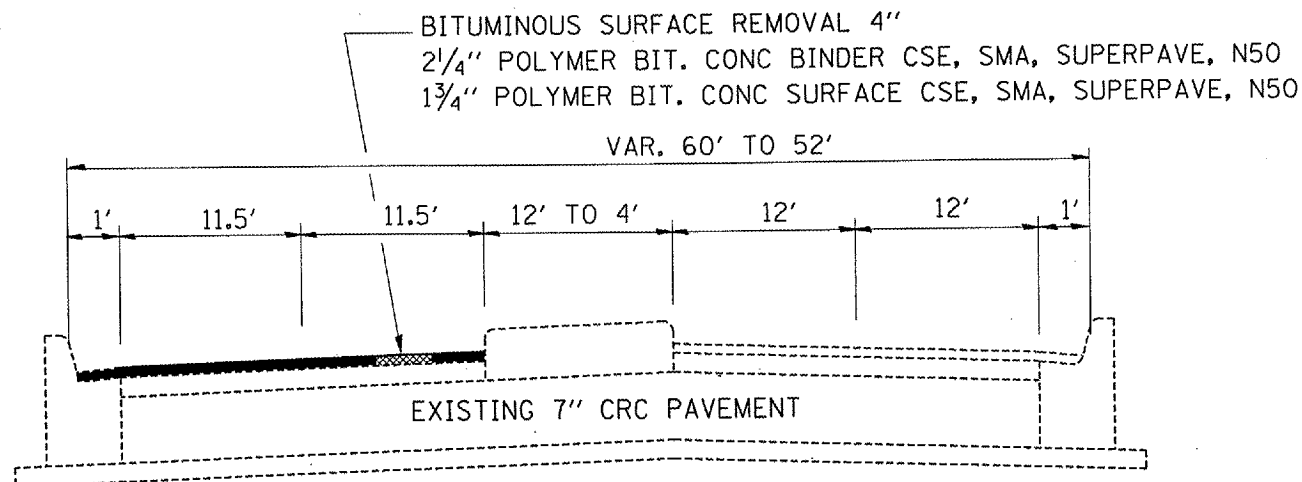


PROPOSED TYPICAL SECTION 5

LOCATION 2
 STA. 236+70 TO STA. 239+41

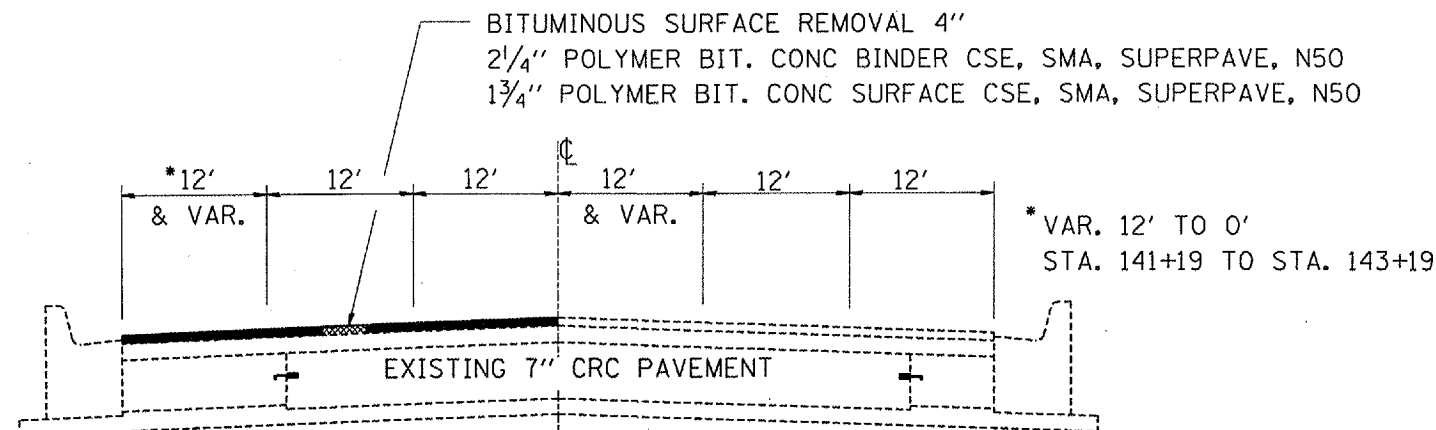

PROPOSED TYPICAL SECTION 7

LOCATION 2
 STA. 241+99 TO STA. 249+19.06

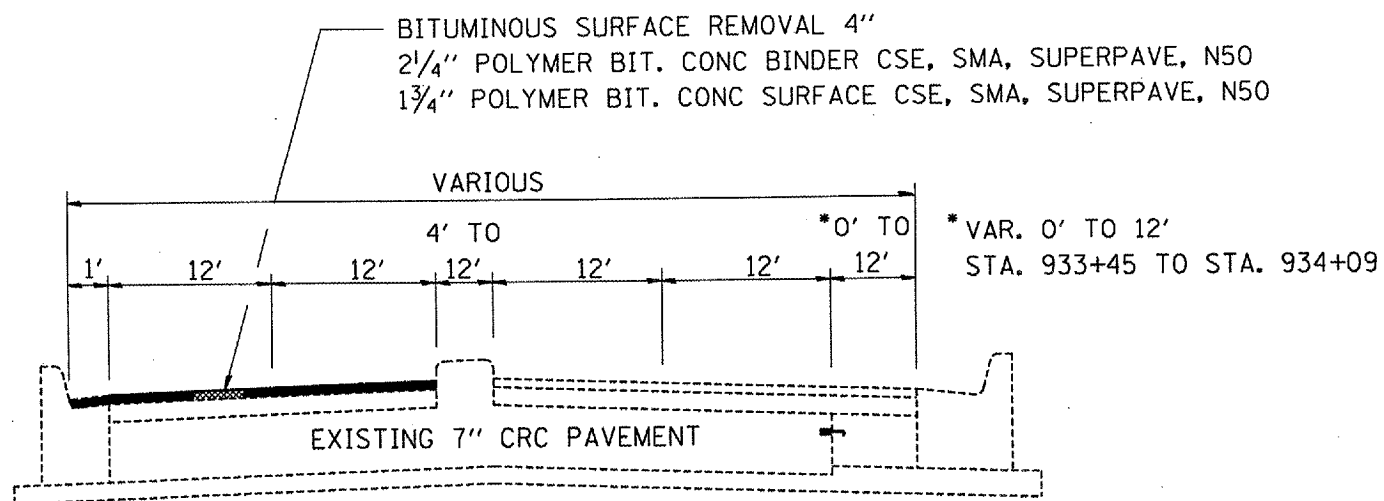

PROPOSED TYPICAL SECTION 6

LOCATION 2
 STA. 239+41 TO STA. 241+99

REVISIONS	
NAME	DATE

ILLINOIS DEPARTMENT OF TRANSPORTATION
TYPICAL SECTIONS
 F.A.P. ROUTE 330 (IL ROUTE 17)
 SECTION (11X-2)RS-1 & (11,1)RS-4
 KANKAKEE COUNTY

DATE: 06/27/2006
 c:/projects/main07/cm305/details.dgn