


F.A.P. RTE.	SECTION	COUNTY	TOTAL SHEETS	SHEET NO.
330	*	KANKAKEE	24	12

* (11X-2)RS-1 & (11,1)RS-4

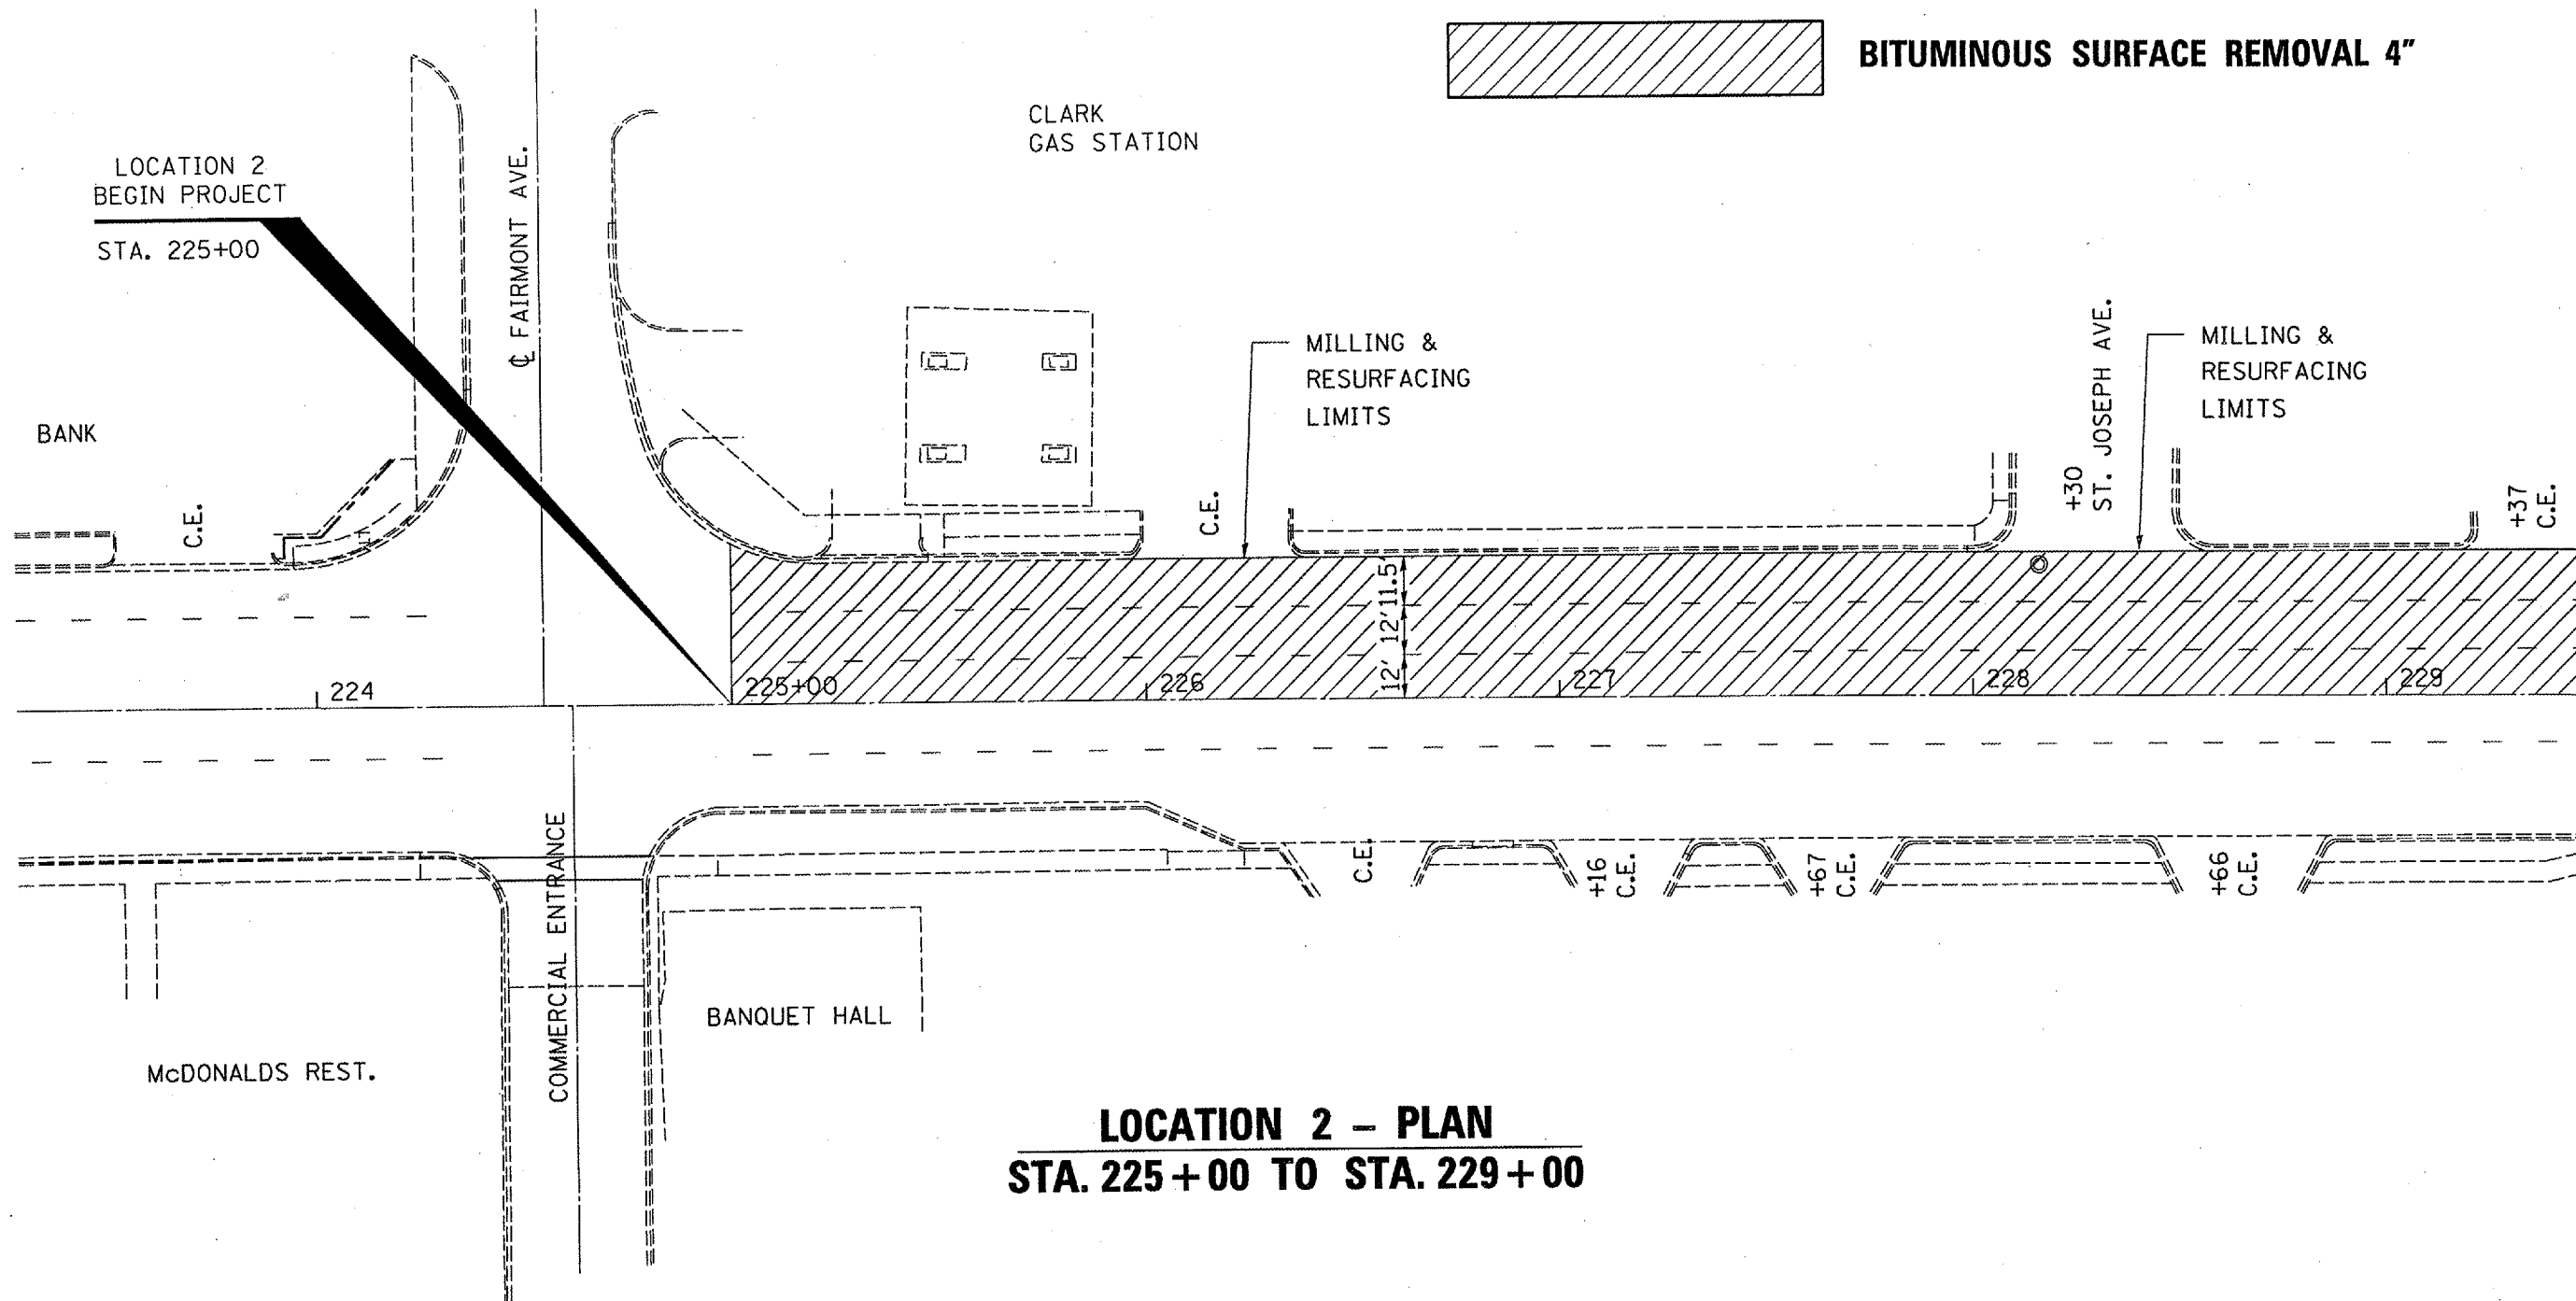

BITUMINOUS SURFACE REMOVAL 4"

CLARK GAS STATION

LOCATION 2
BEGIN PROJECT
STA. 225+00

CL FAIRMONT AVE.

BANK

MILLING &
RESURFACING
LIMITS

+30
ST. JOSEPH AVE.

MILLING &
RESURFACING
LIMITS



MATCH LINE STA. 229 + 50

LOCATION 2 - PLAN
STA. 225 + 00 TO STA. 229 + 00

REVISIONS	
NAME	DATE

ILLINOIS DEPARTMENT OF TRANSPORTATION
MILLING LIMITS
LOCATION 2
F.A.P. ROUTE 330 (IL ROUTE 17)
SECTION (11X-2)RS-1 & (11,1)RS-4
KANKAKEE COUNTY

DATE: 06/27/2006
c:/projects/cmain07/cm305/details.dgn