


| F.A.P. RTE. | SECTION | COUNTY | TOTAL SHEETS | SHEET NO. |
|-------------|---------|----------|--------------|-----------|
| 330 | * | KANKAKEE | 24 | 17 |

* (11X-2)RS-1 & (11,1)RS-4


LEGEND

RAISED REFLECTIVE PAVEMENT MARKING

- ◆ RAISED PAVEMENT MARKER, DOUBLE YELLOW
- ◁ RAISED PAVEMENT MARKER, SINGLE WHITE

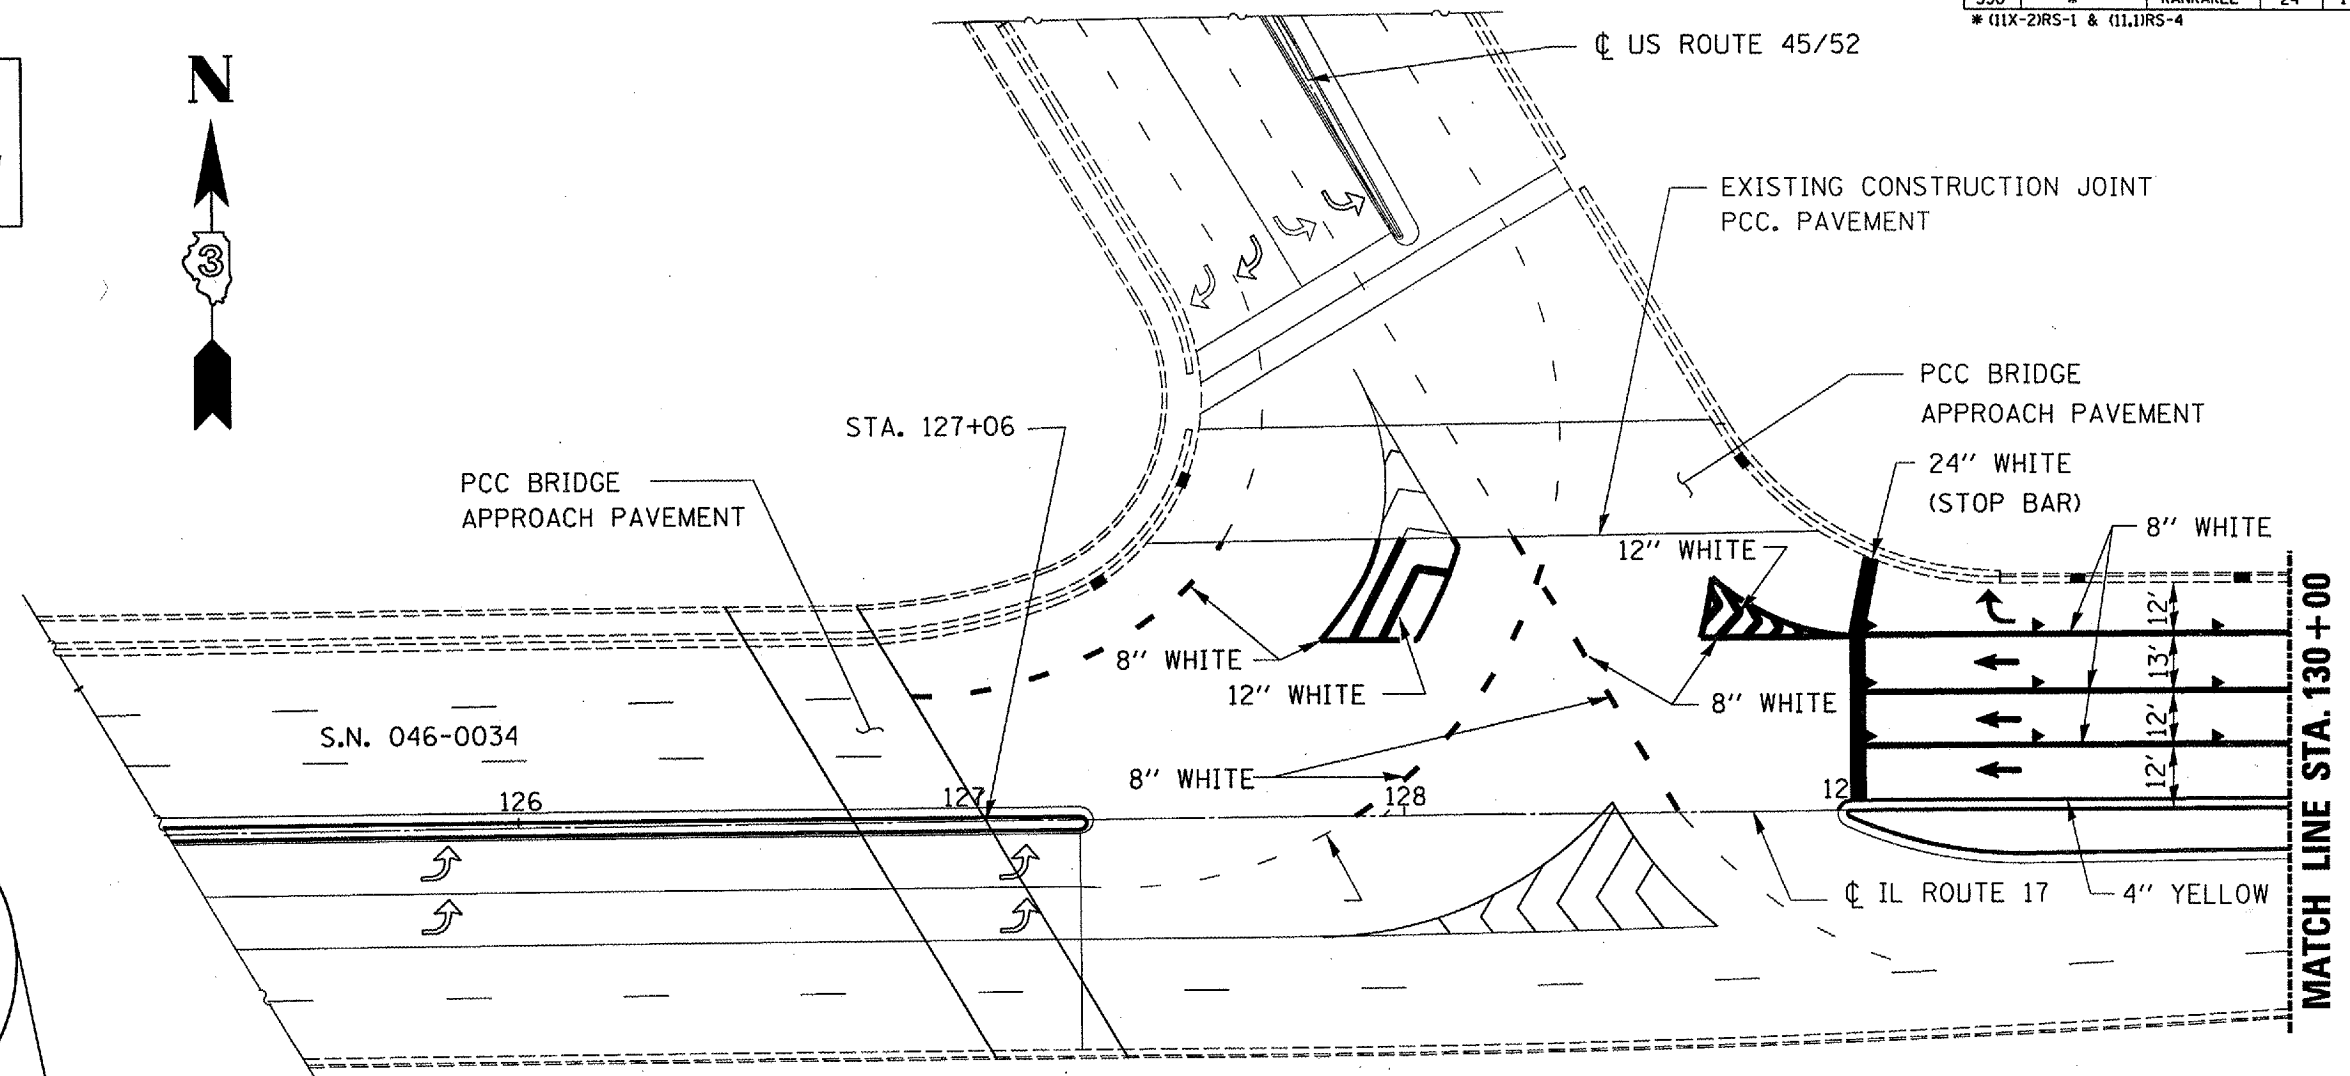

LOCATION 1 - PLAN
STA. 127+06 TO STA. 130+00

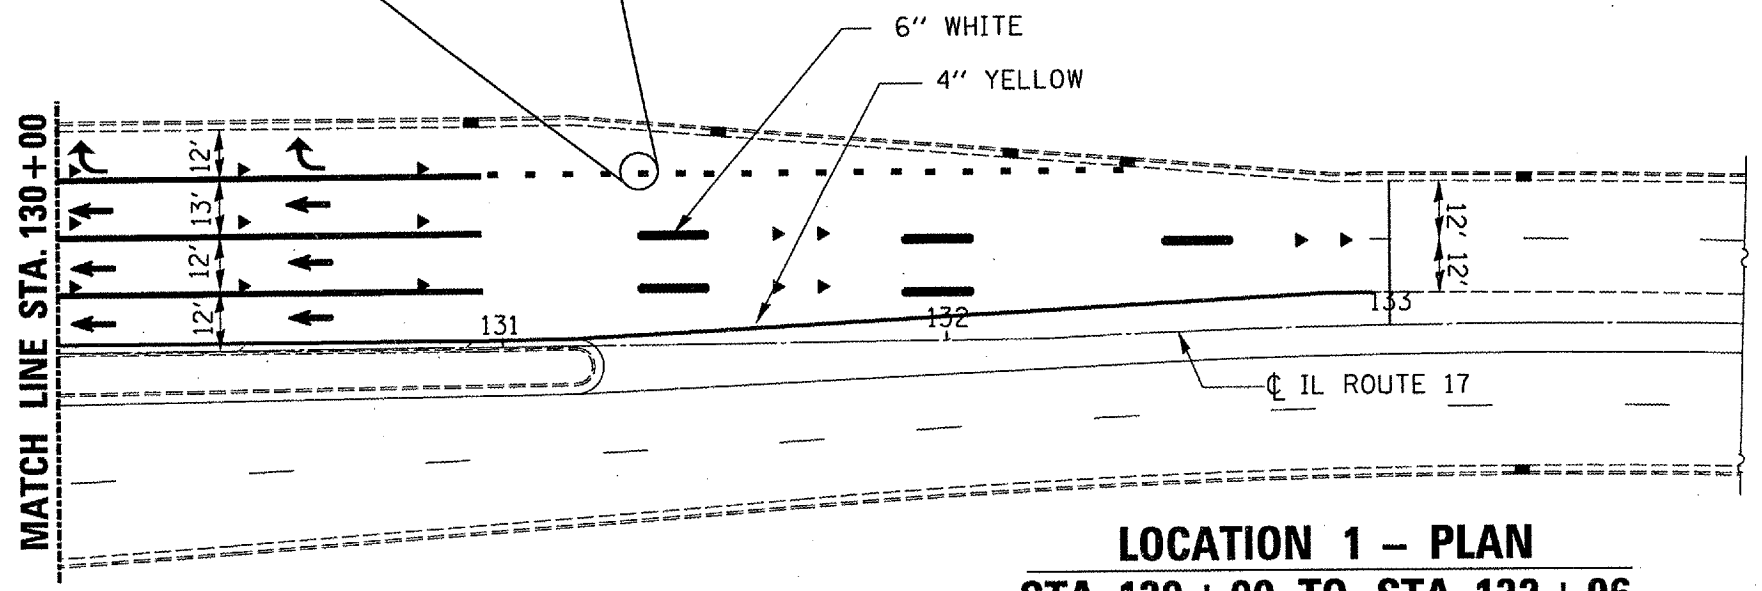

LOCATION 1 - PLAN
STA. 130+00 TO STA. 132+96

| REVISIONS | |
|-----------|------|
| NAME | DATE |
| | |
| | |
| | |
| | |
| | |
| | |
| | |
| | |
| | |
| | |

ILLINOIS DEPARTMENT OF TRANSPORTATION

PAVEMENT MARKING

F.A.P. ROUTE 330 (IL ROUTE 17)
 SECTION (11X-2)RS-1 & (11,1)RS-4
 KANKAKEE COUNTY

DATE: 06/27/2006
 c:/projects/cmain07/cm305/details.dgn